

LAND PARTITION PLAT NO. 2007-11

SITUATED IN THE SW1/4 AND IN THE NW1/4 OF SECTION 29
AND IN THE SE1/4 AND IN THE SW1/4 OF SECTION 30
AND IN SECTION 31, T15S, R31E, W.M.
GRANT COUNTY, OREGON


April 17, 2007
Sheet 1 of 2



Scale 1"=500'

BASIS OF BEARINGS

SOLAR OBSERVATION
As Shown

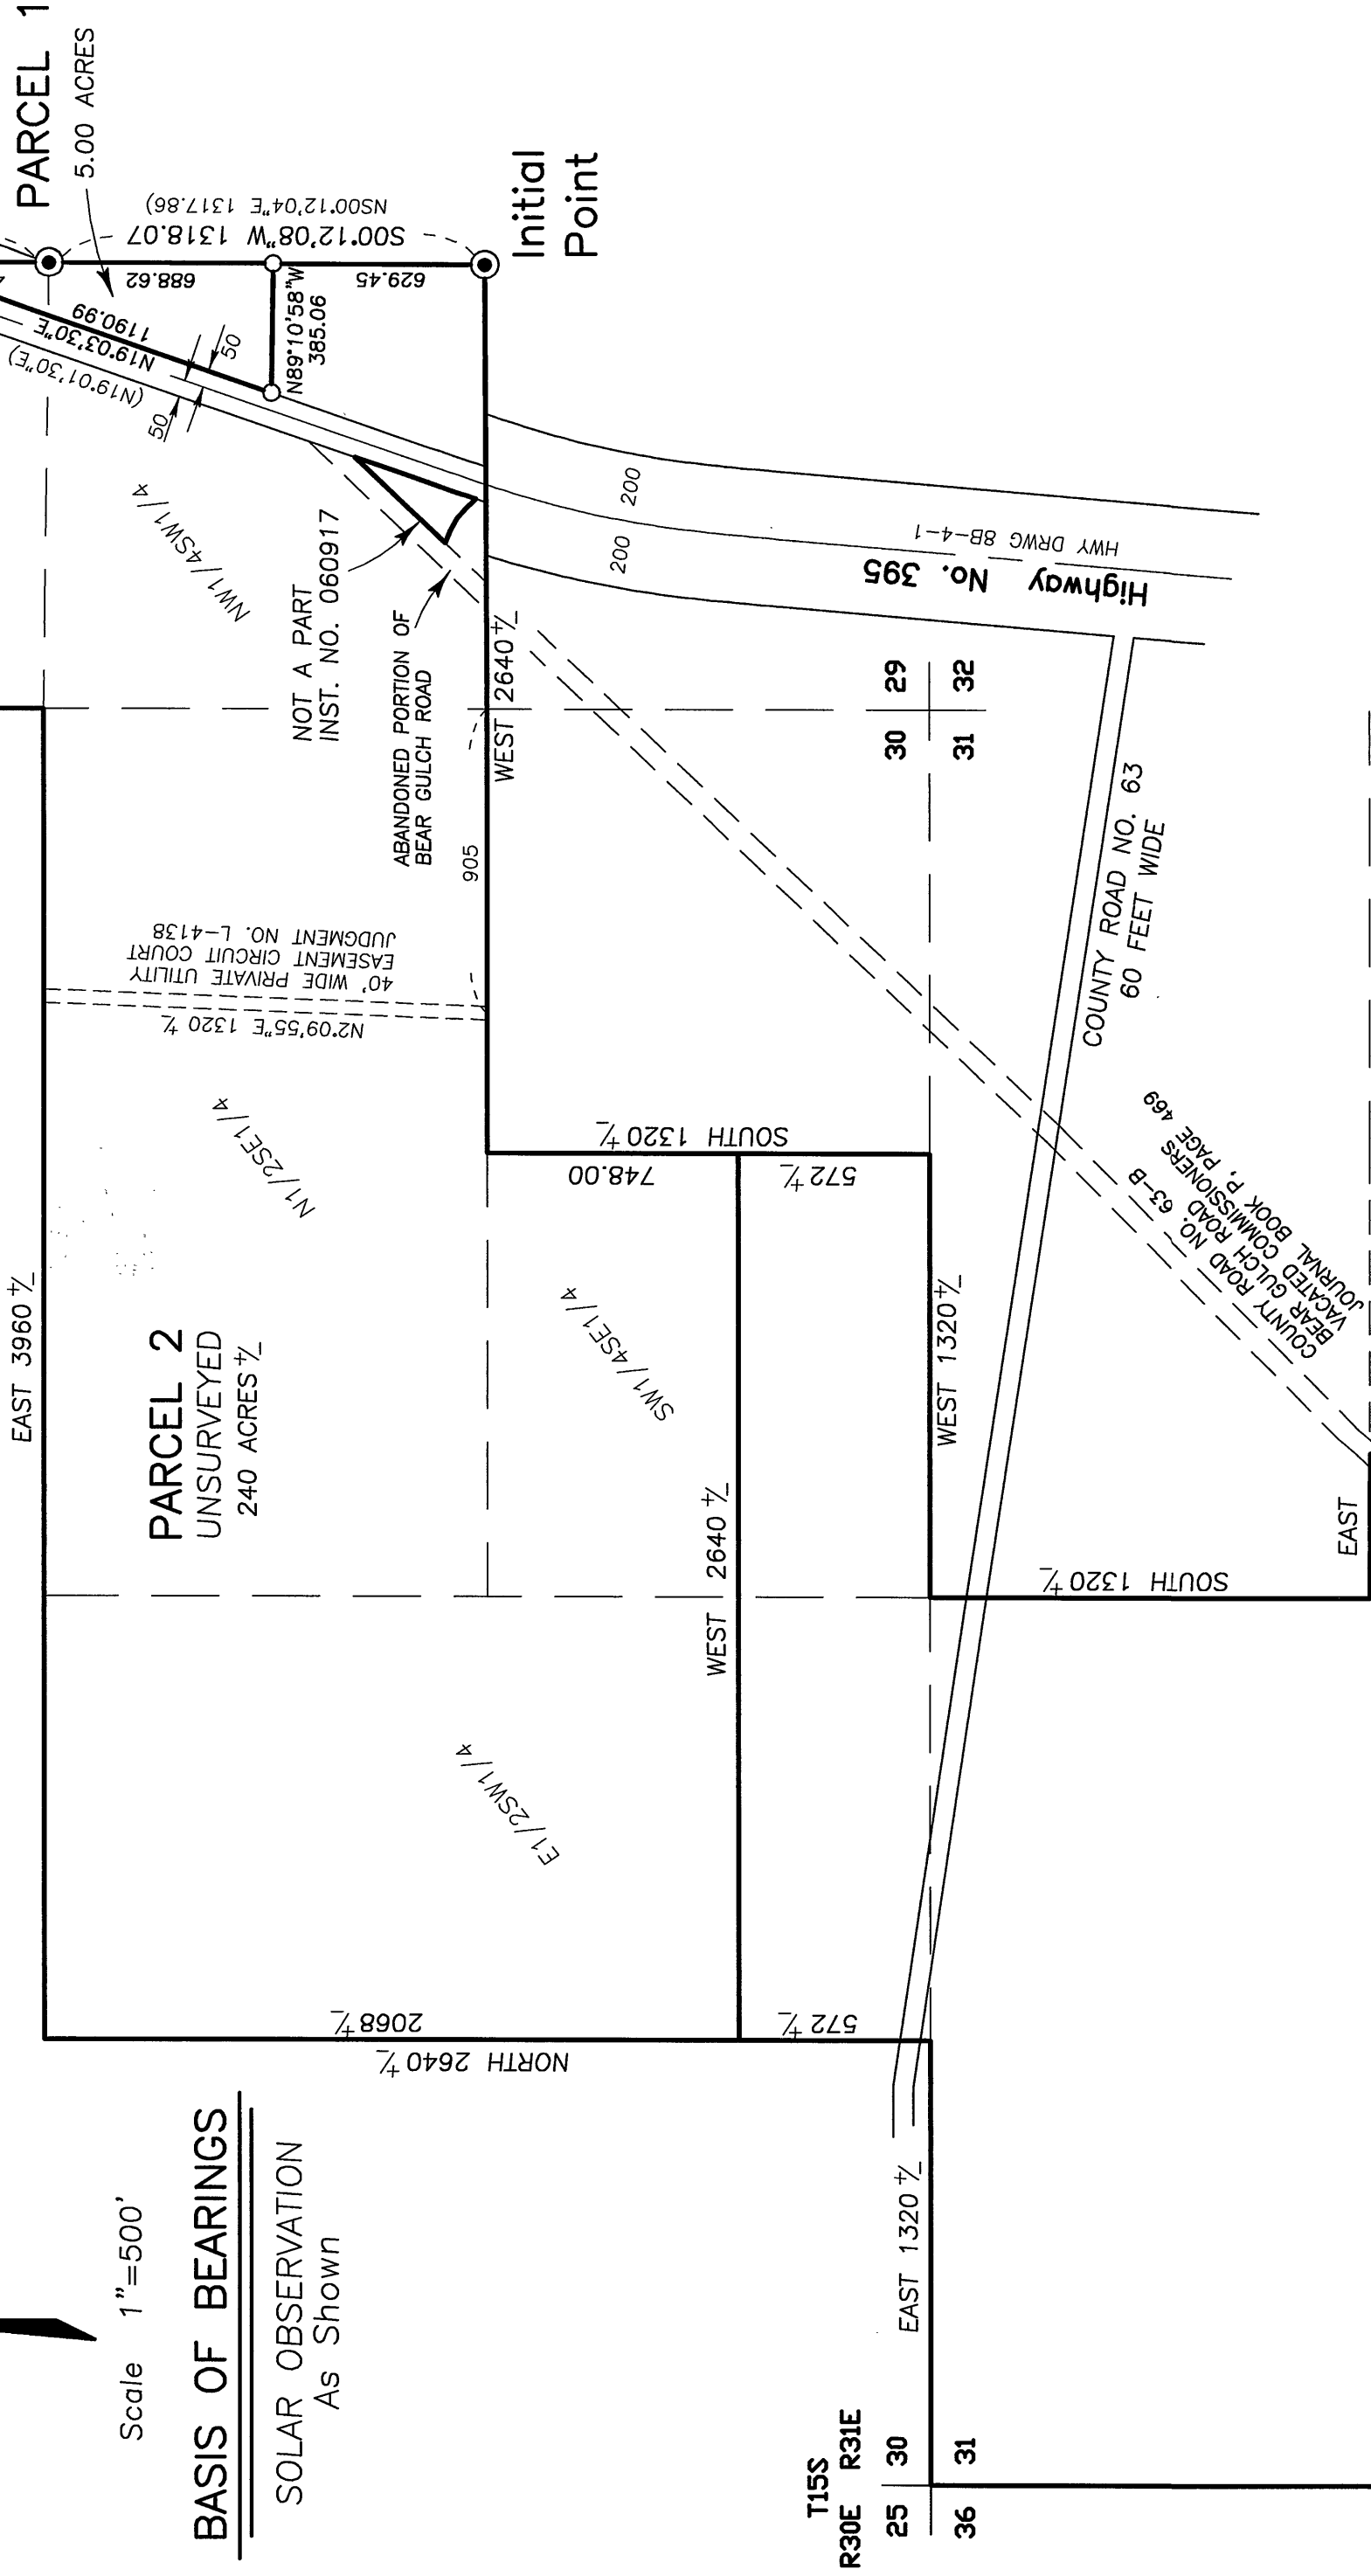

LEGEND

- Found 2 1/2" aluminum pipe with attached 3 1/2" aluminum cap, see Survey No. 991.
- Set 5/8"x30" iron pin with attached red plastic cap marked CORNERSTONE SURVEYING, INC.
- () Record bearing and distance.

REGISTERED
PROFESSIONAL
LAND SURVEYOR

Jack L. Watson
OREGON
SEPT 19, 1995
JACK L. WATSON
2734

Renewal Date 6/30/2008