


LAND PARTITION PLAT NO. 2007-13

SITUATED IN GOV'T LOTS 88 & 89A IN THE NE1/4 SECTION 1,
T.14S., R.31E., W.M.,
GRANT COUNTY, OREGON

MAY 22, 2007

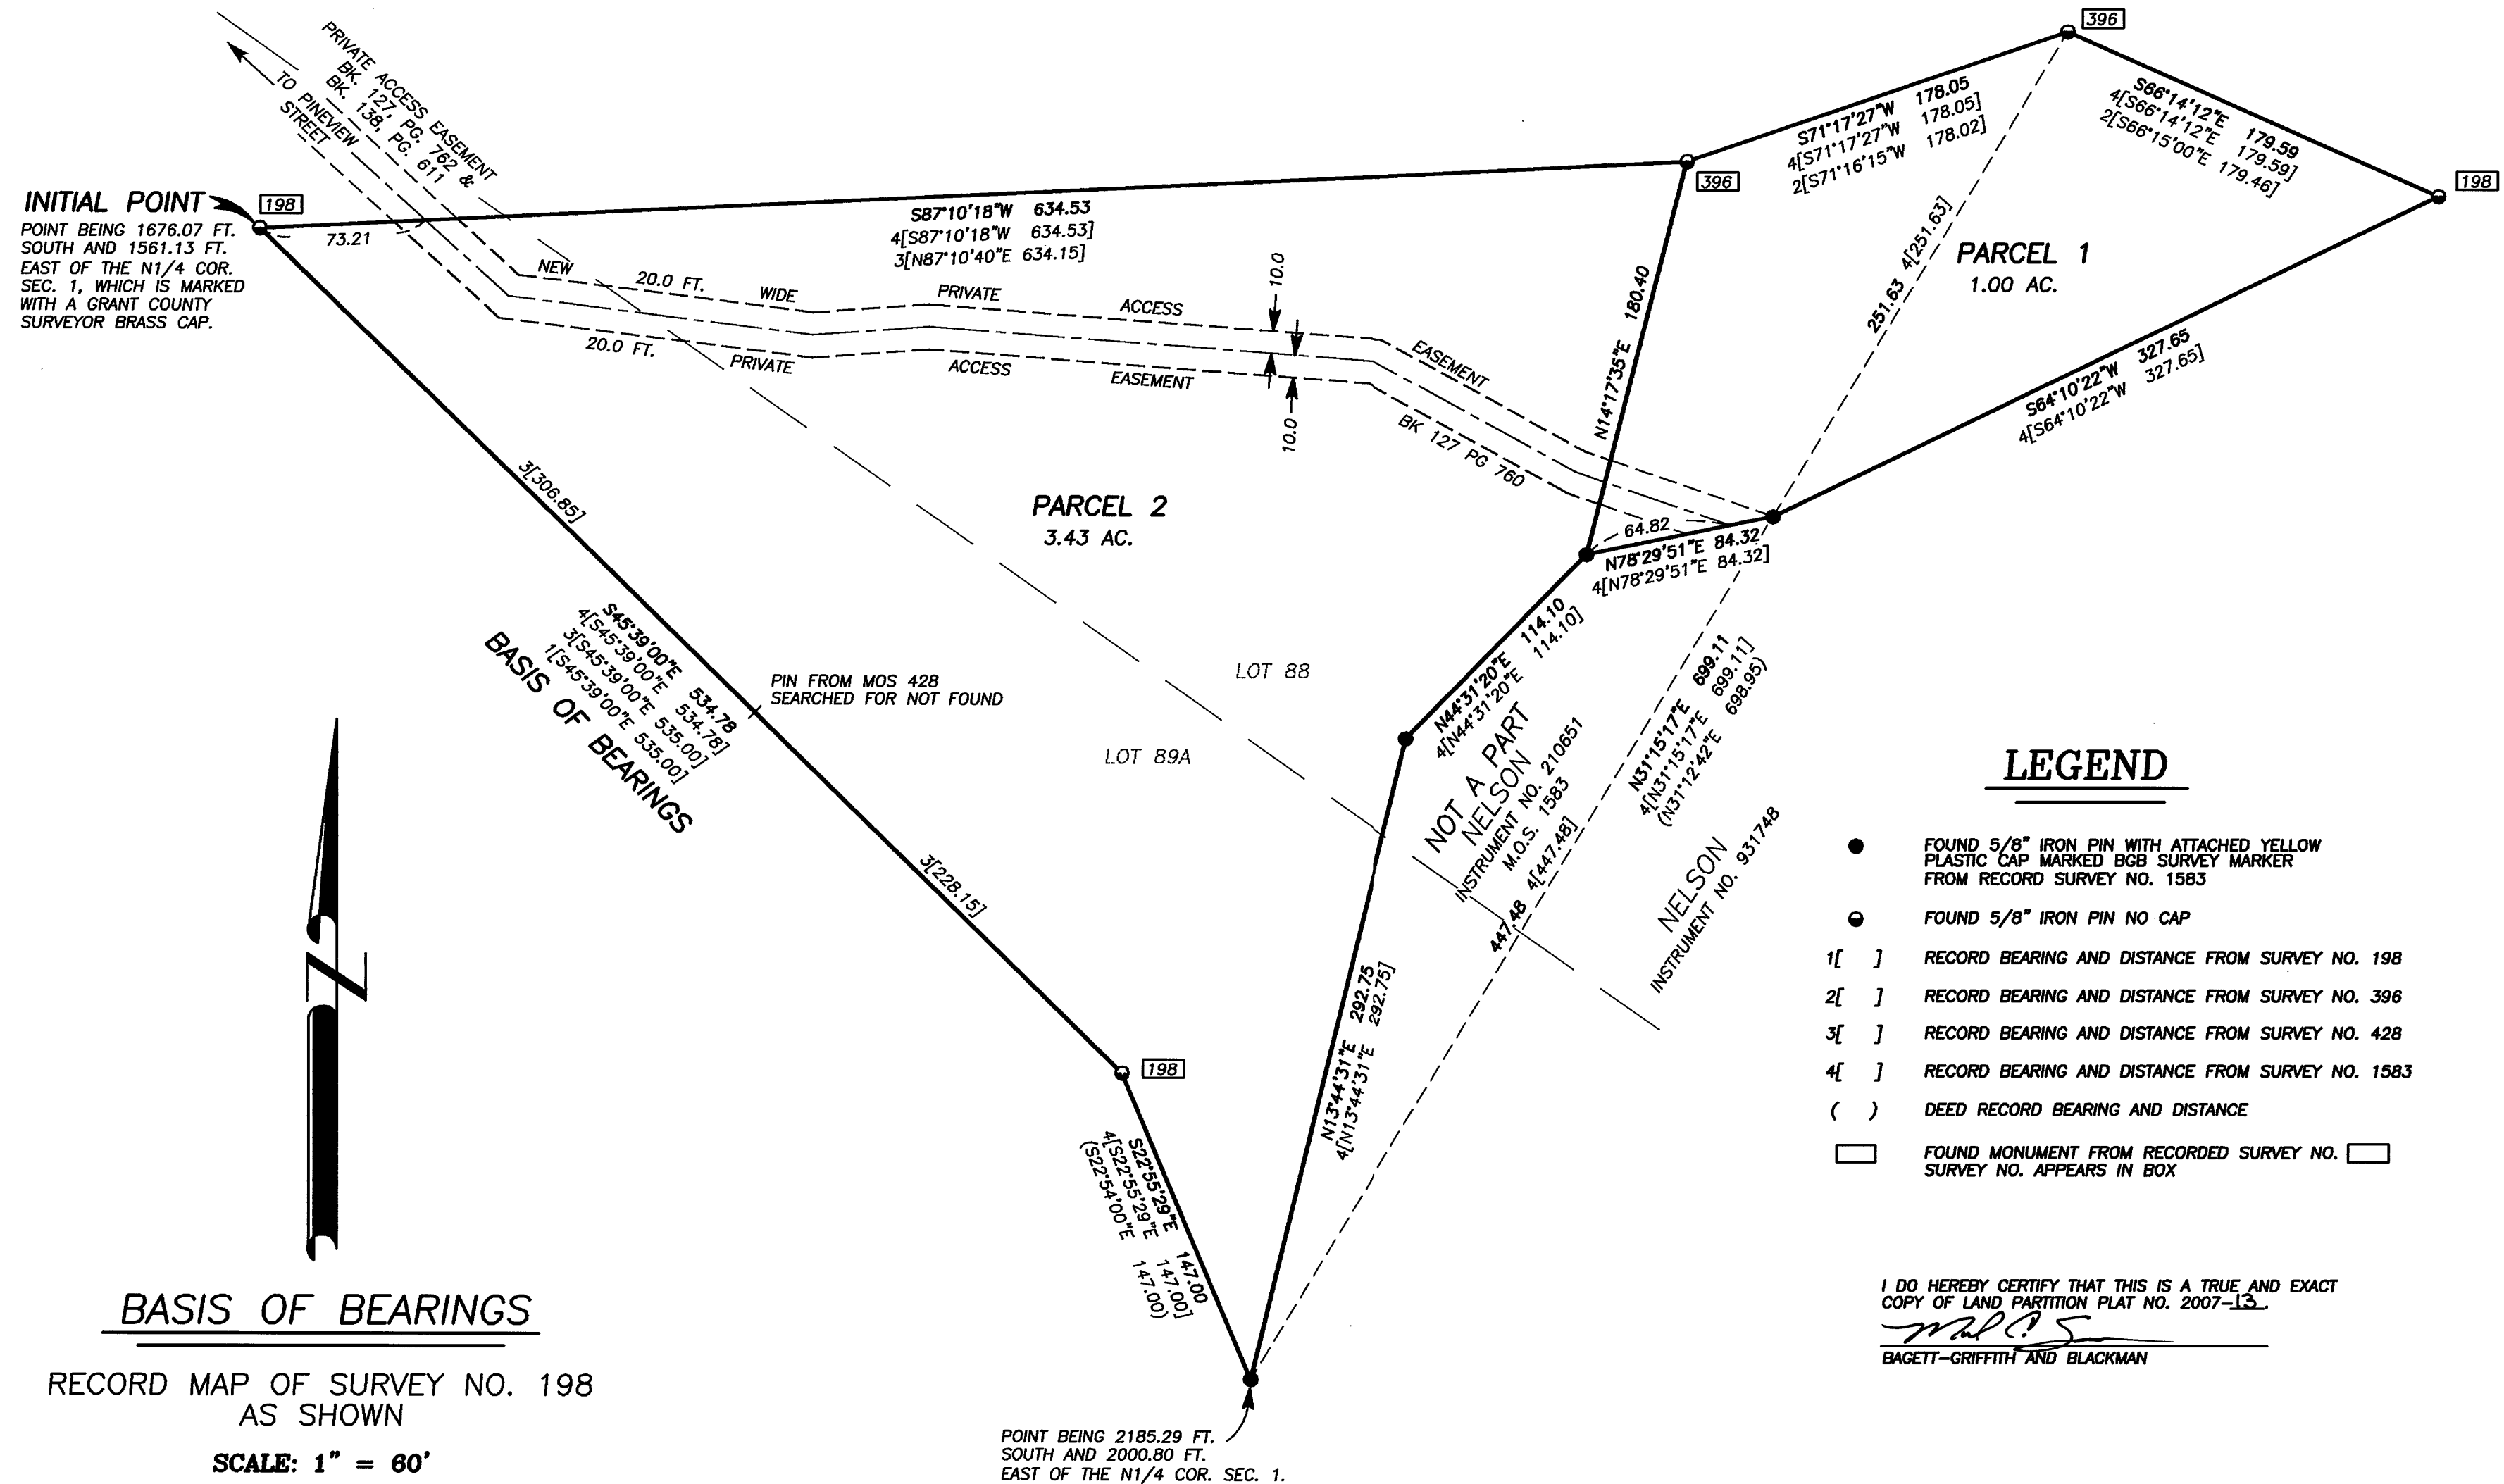

NOTES:

1. THE SOUTHEASTERLY BOUNDARY LINE OF THIS PARTITION IS THE RESULT OF A PROPERTY LINE ADJUSTMENT - SEE INSTRUMENT NO.'S 210650 & 210651

I DO HEREBY CERTIFY THAT THIS IS A TRUE AND EXACT COPY OF LAND PARTITION PLAT NO. 2007-13.

Michael C. Springer
BAGETT-GRIFFITH AND BLACKMAN

REGISTERED
PROFESSIONAL
LAND SURVEYOR

Michael C. Springer
OREGON
JULY 9, 2002
MICHAEL C. SPRINGER
#70918

EXPIRES: 6/30/2008