


LAND PARTITION PLAT NO. 2007-26

SITUATED IN THE NW1/4 OF SECTION 1, T9S, R27E, W.M.  
TOWN OF MONUMENT  
GRANT COUNTY, OREGON

November 6, 2007  
Sheet 1 of 2

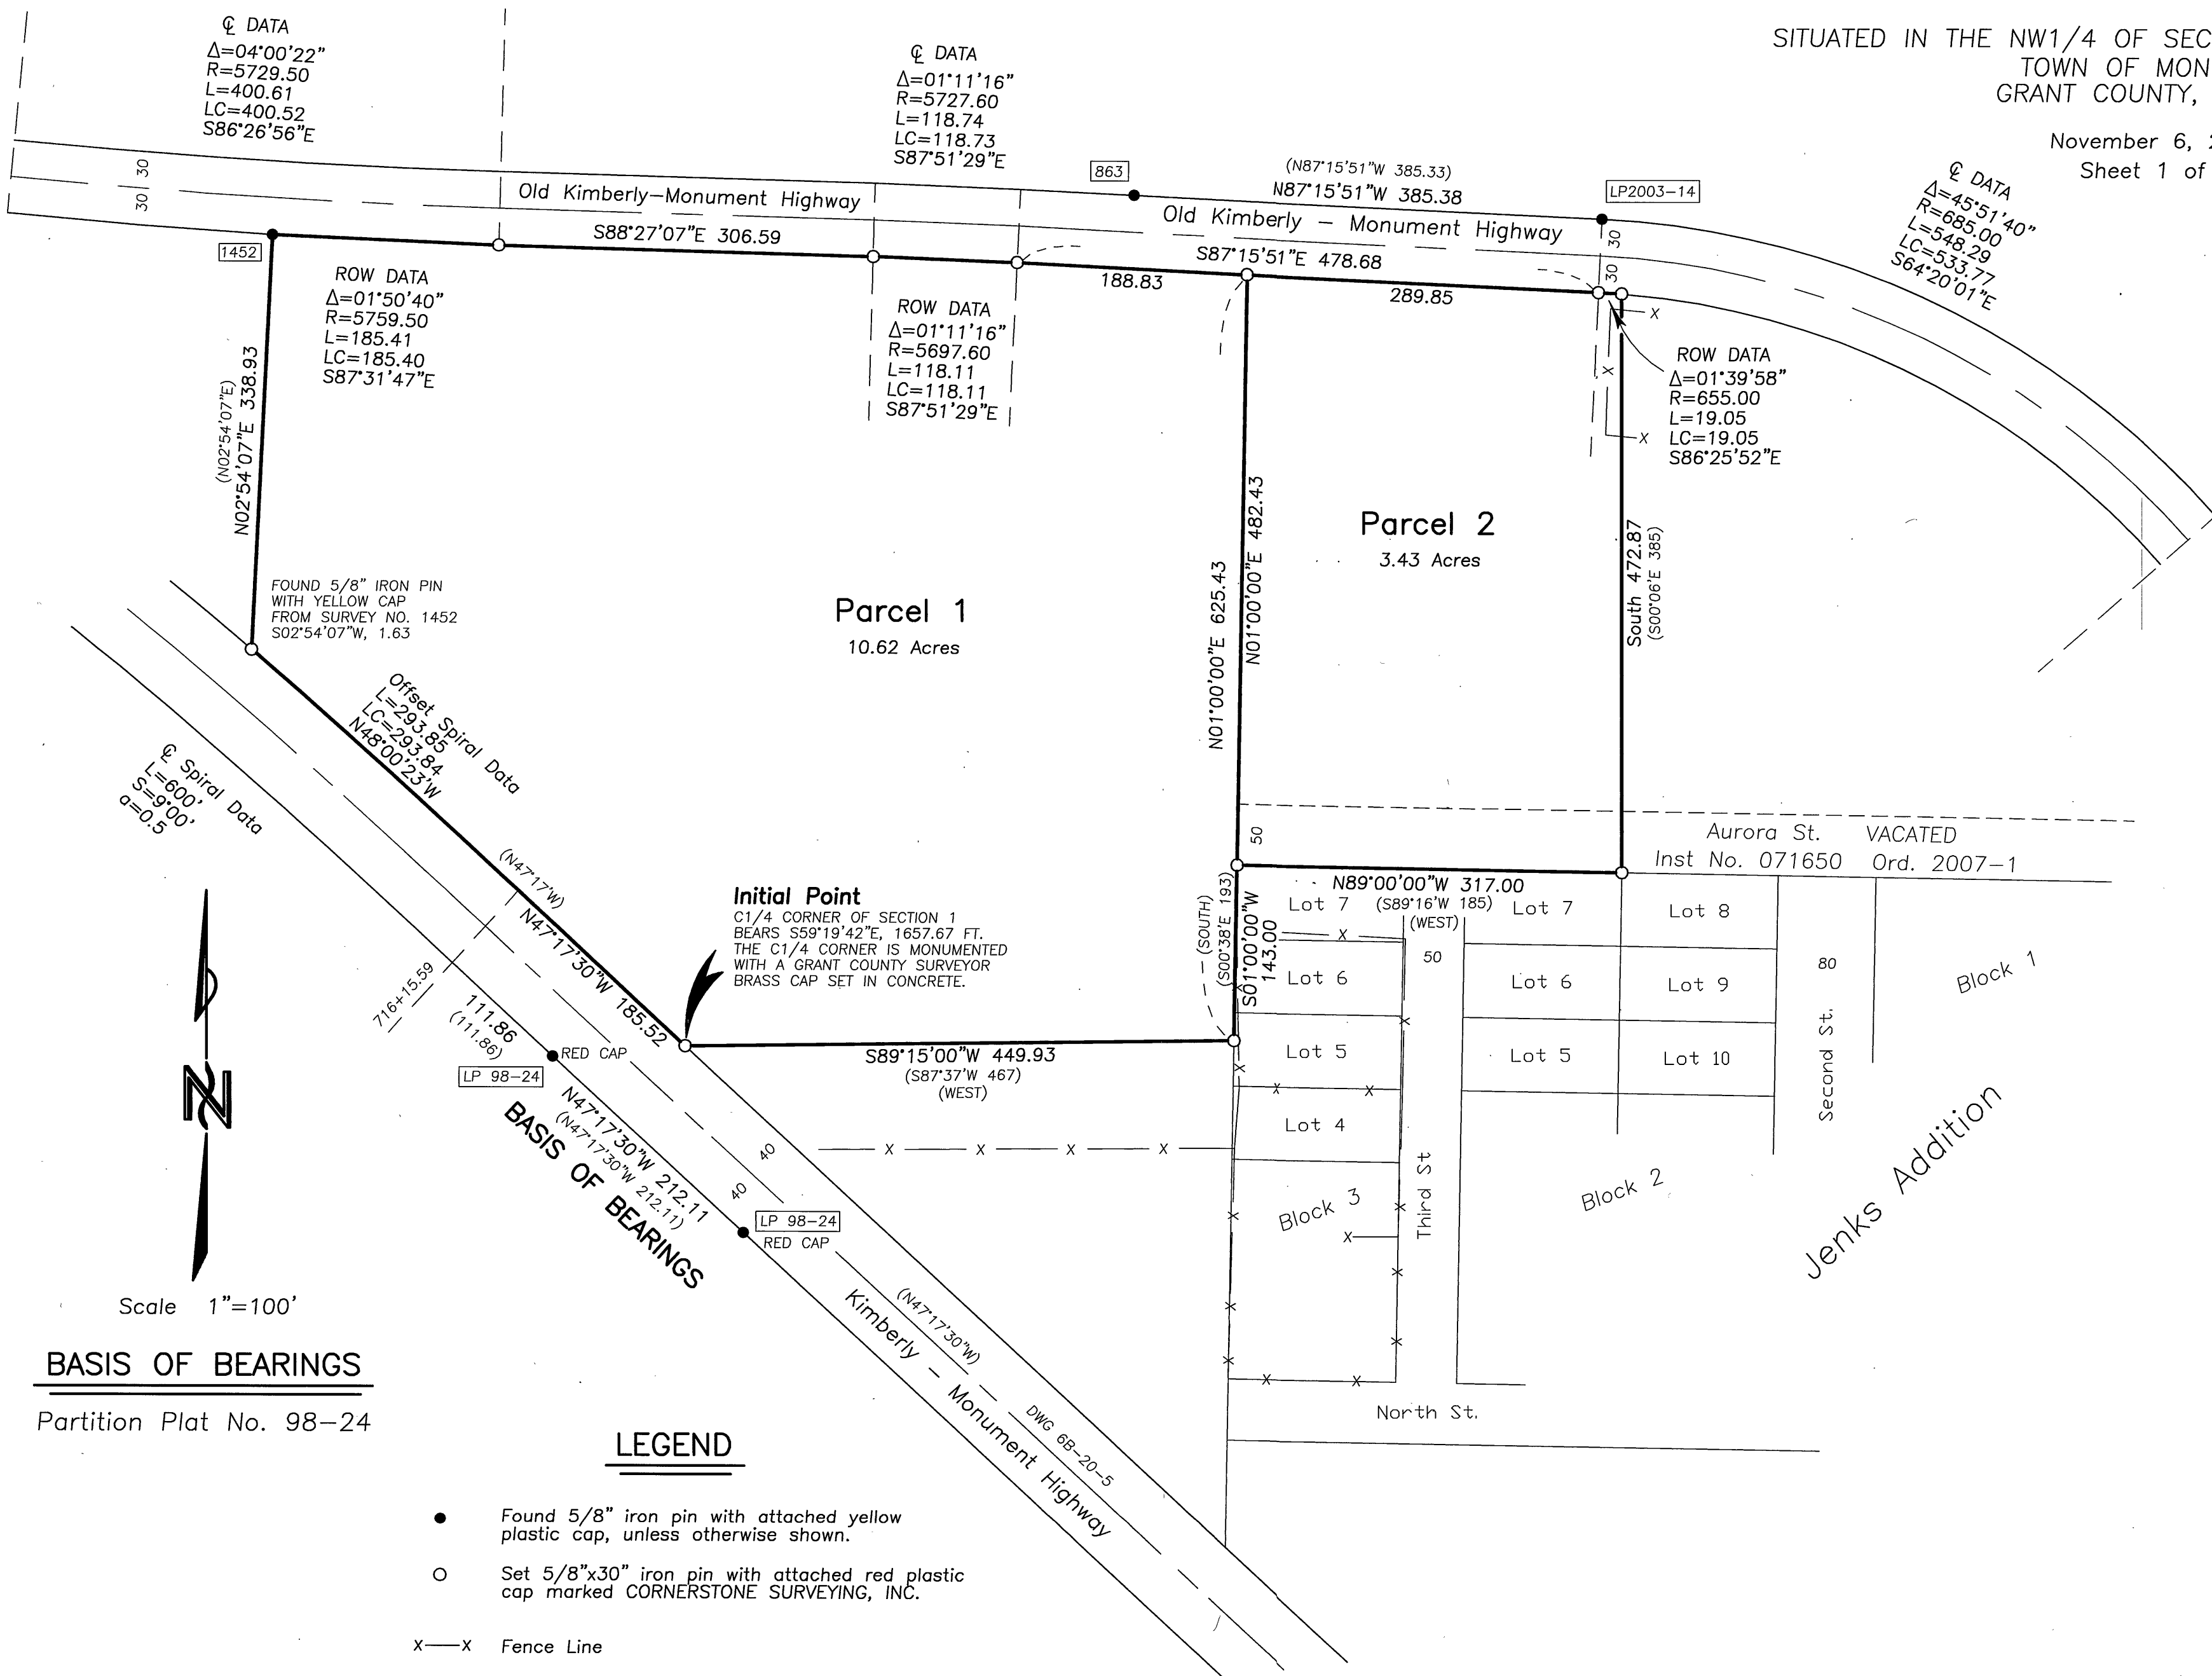

BASIS OF BEARINGS

Partition Plat No. 98-24

LEGEND

- Found 5/8" iron pin with attached yellow plastic cap, unless otherwise shown.
- Set 5/8"x30" iron pin with attached red plastic cap marked CORNERSTONE SURVEYING, INC.
- x—x Fence Line
- ( ) Deed record bearing and distance.
- Found monument, see record map of survey number shown in box.

I do hereby certify that this is a true and exact copy of the original land partition plat.  
*Jack L. Watson*  
Jack L. Watson, PLS

REGISTERED  
PROFESSIONAL  
LAND SURVEYOR  
*Jack L. Watson*  
OREGON  
SEPT 19, 1995  
JACK L. WATSON  
2734  
Renewal Date 6/30/2008