


Ferguson Surveying

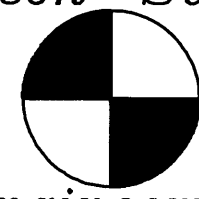


Engineering

P.O. BOX 519, 210 E. MAIN
MT. VERNON, OR 97865
PHONE (541)932-4520
FAX (541)932-4430
EMAIL dfse@oretelco.net



I, KENNETH H. DELANO JR., PLS,
DO HEREBY CERTIFY THAT THIS IS
A TRUE AND EXACT COPY.
KENNETH H. DELANO JR., PLS

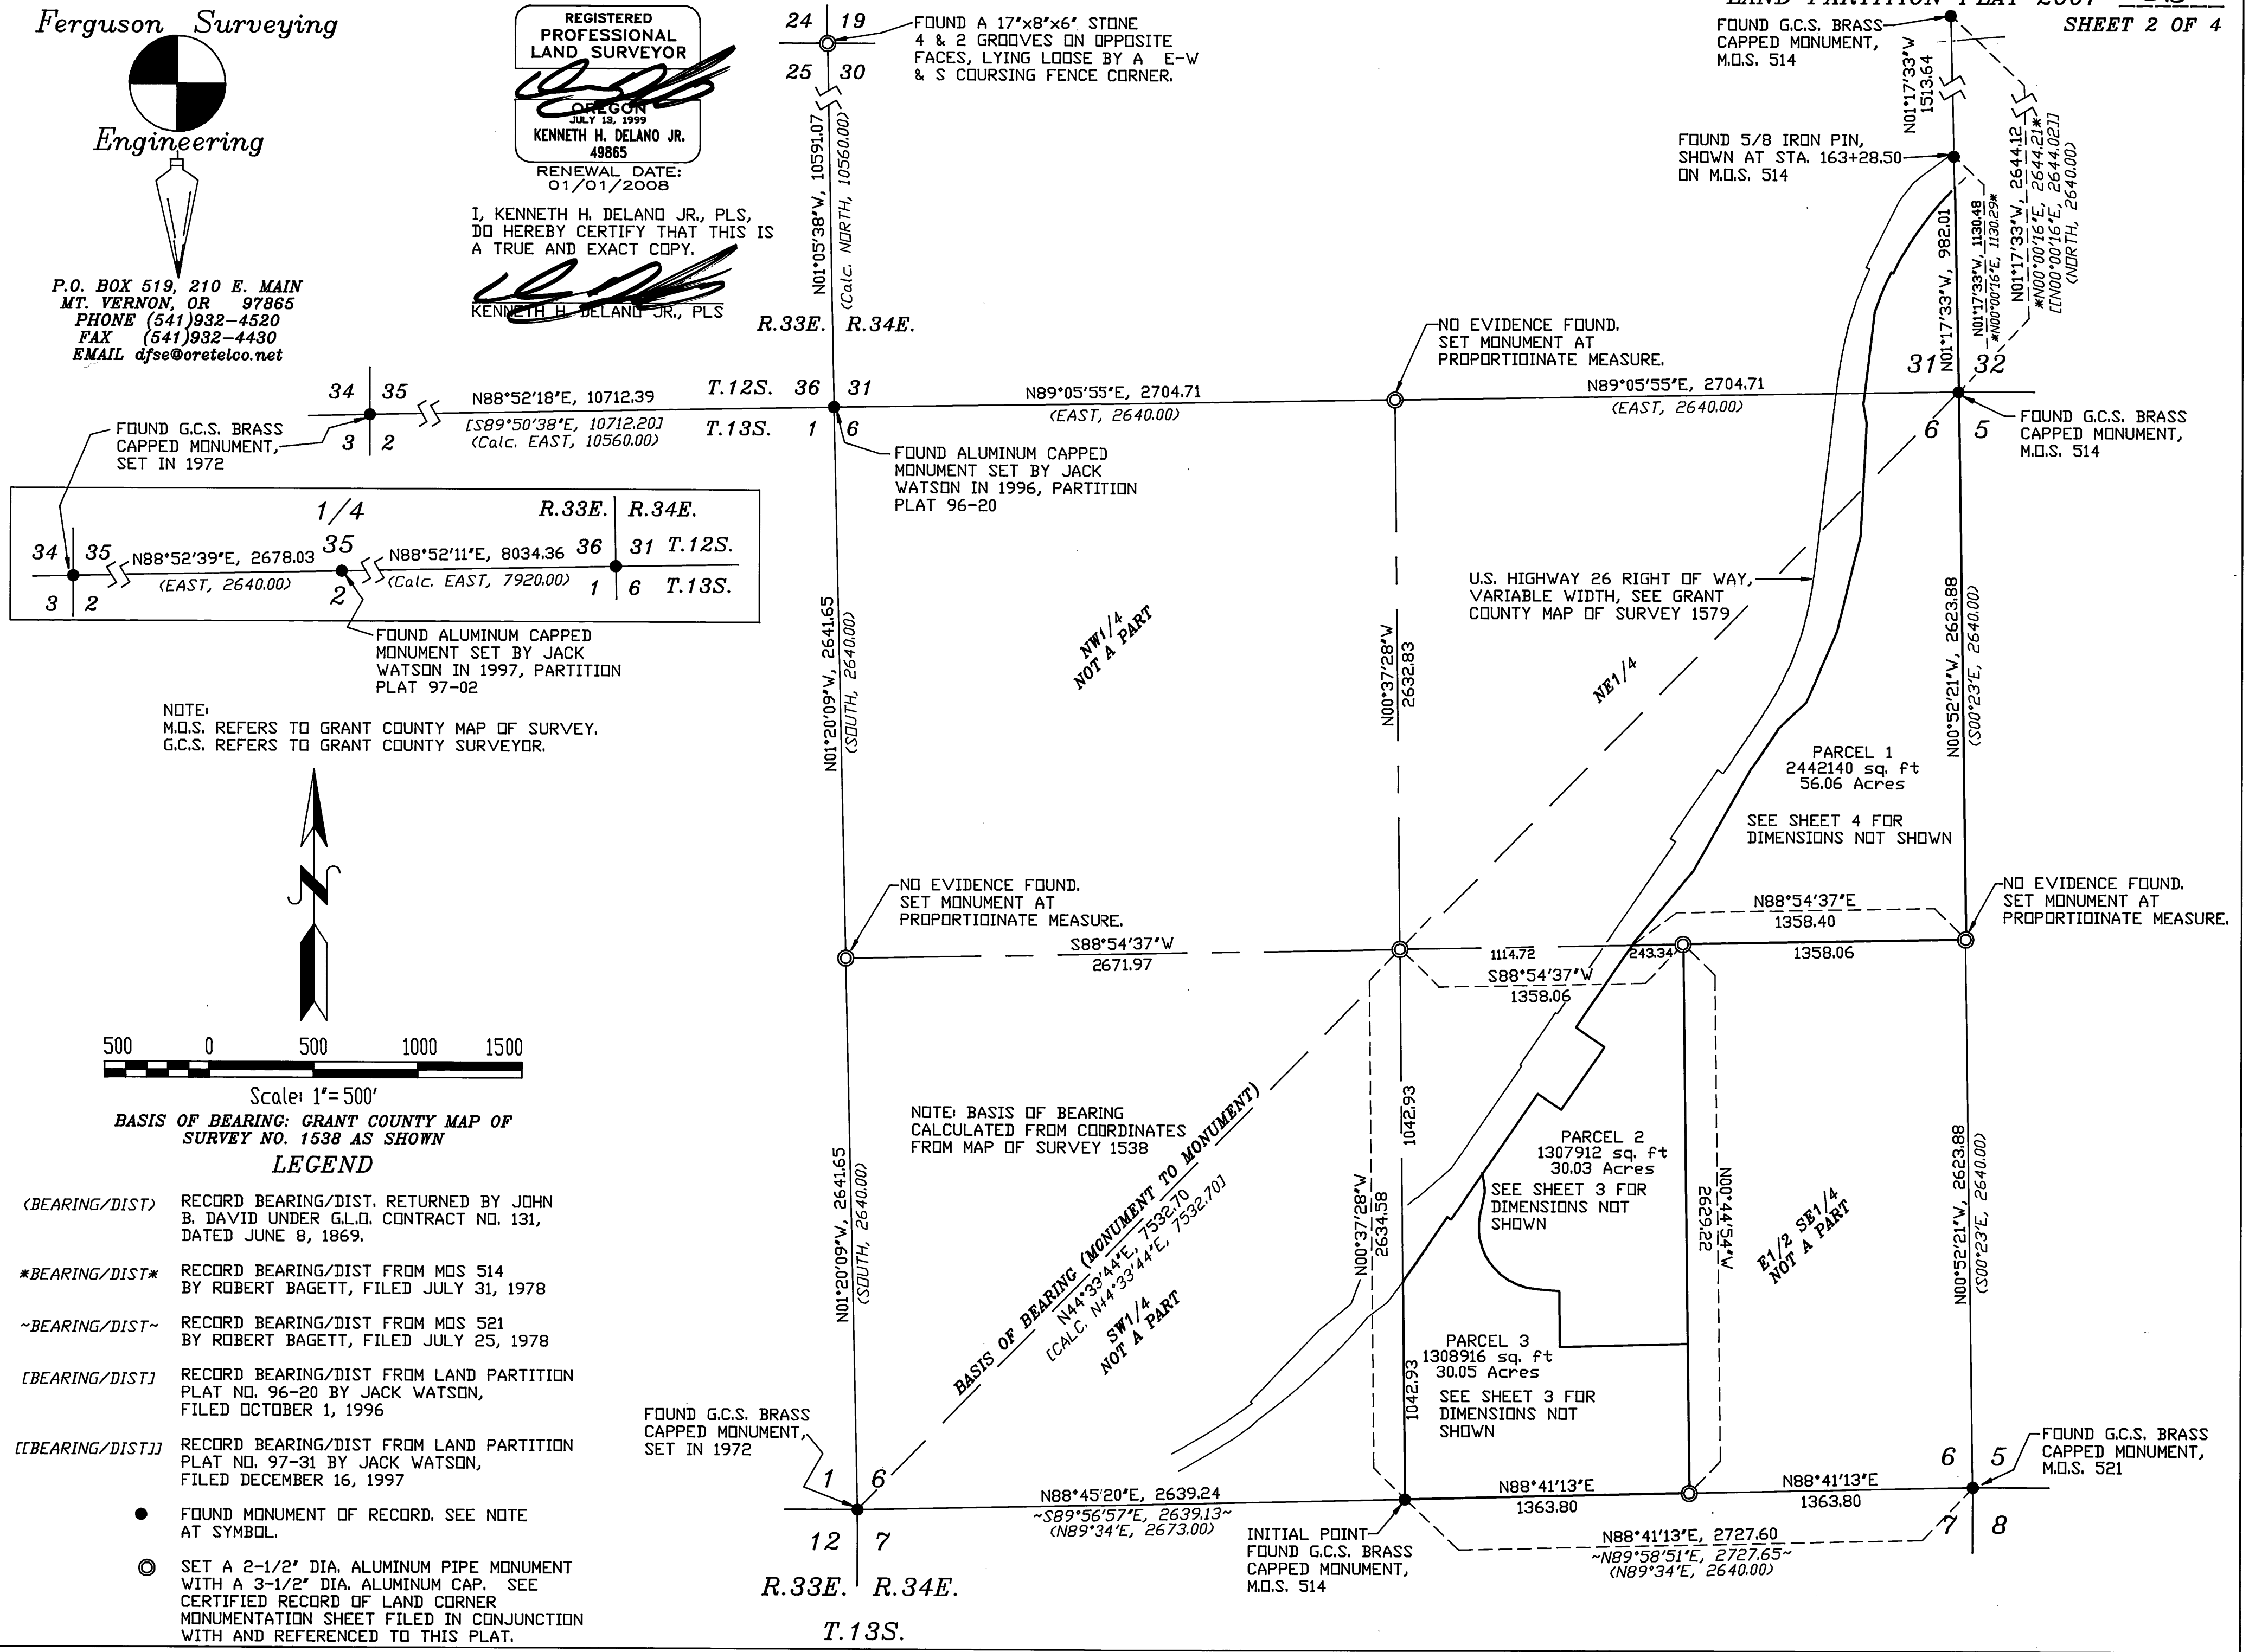

NOTE:
M.D.S. REFERS TO GRANT COUNTY MAP OF SURVEY.
G.C.S. REFERS TO GRANT COUNTY SURVEYOR.

Scale: 1"=500'

BASIS OF BEARING: GRANT COUNTY MAP OF
SURVEY NO. 1538 AS SHOWN

LEGEND

- (BEARING/DIST) RECORD BEARING/DIST. RETURNED BY JOHN B. DAVID UNDER G.L.D. CONTRACT NO. 131, DATED JUNE 8, 1869.
- *BEARING/DIST* RECORD BEARING/DIST FROM MOS 514 BY ROBERT BAGETT, FILED JULY 31, 1978
- ~BEARING/DIST~ RECORD BEARING/DIST FROM MOS 521 BY ROBERT BAGETT, FILED JULY 25, 1978
- [BEARING/DIST] RECORD BEARING/DIST FROM LAND PARTITION PLAT NO. 96-20 BY JACK WATSON, FILED OCTOBER 1, 1996
- [[BEARING/DIST]] RECORD BEARING/DIST FROM LAND PARTITION PLAT NO. 97-31 BY JACK WATSON, FILED DECEMBER 16, 1997
- FOUND MONUMENT OF RECORD. SEE NOTE AT SYMBOL.
- ◎ SET A 2-1/2" DIA. ALUMINUM PIPE MONUMENT WITH A 3-1/2" DIA. ALUMINUM CAP. SEE CERTIFIED RECORD OF LAND CORNER MONUMENTATION SHEET FILED IN CONJUNCTION WITH AND REFERENCED TO THIS PLAT.