
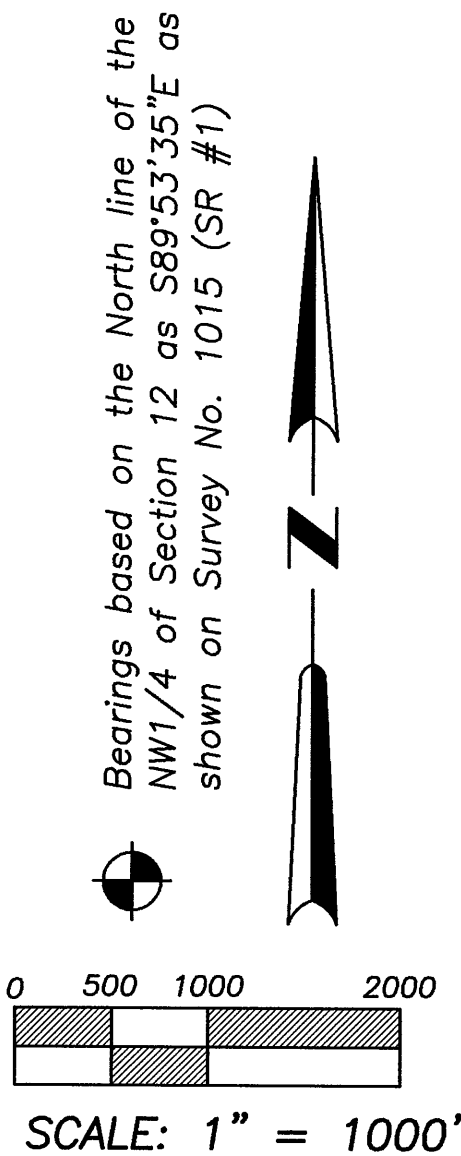


LAND PARTITION PLAT NO. 2007-29
Being a Partition of Parcel 1 of Land Partition No. 2000-6

October 15, 2007
Page 2 of 3

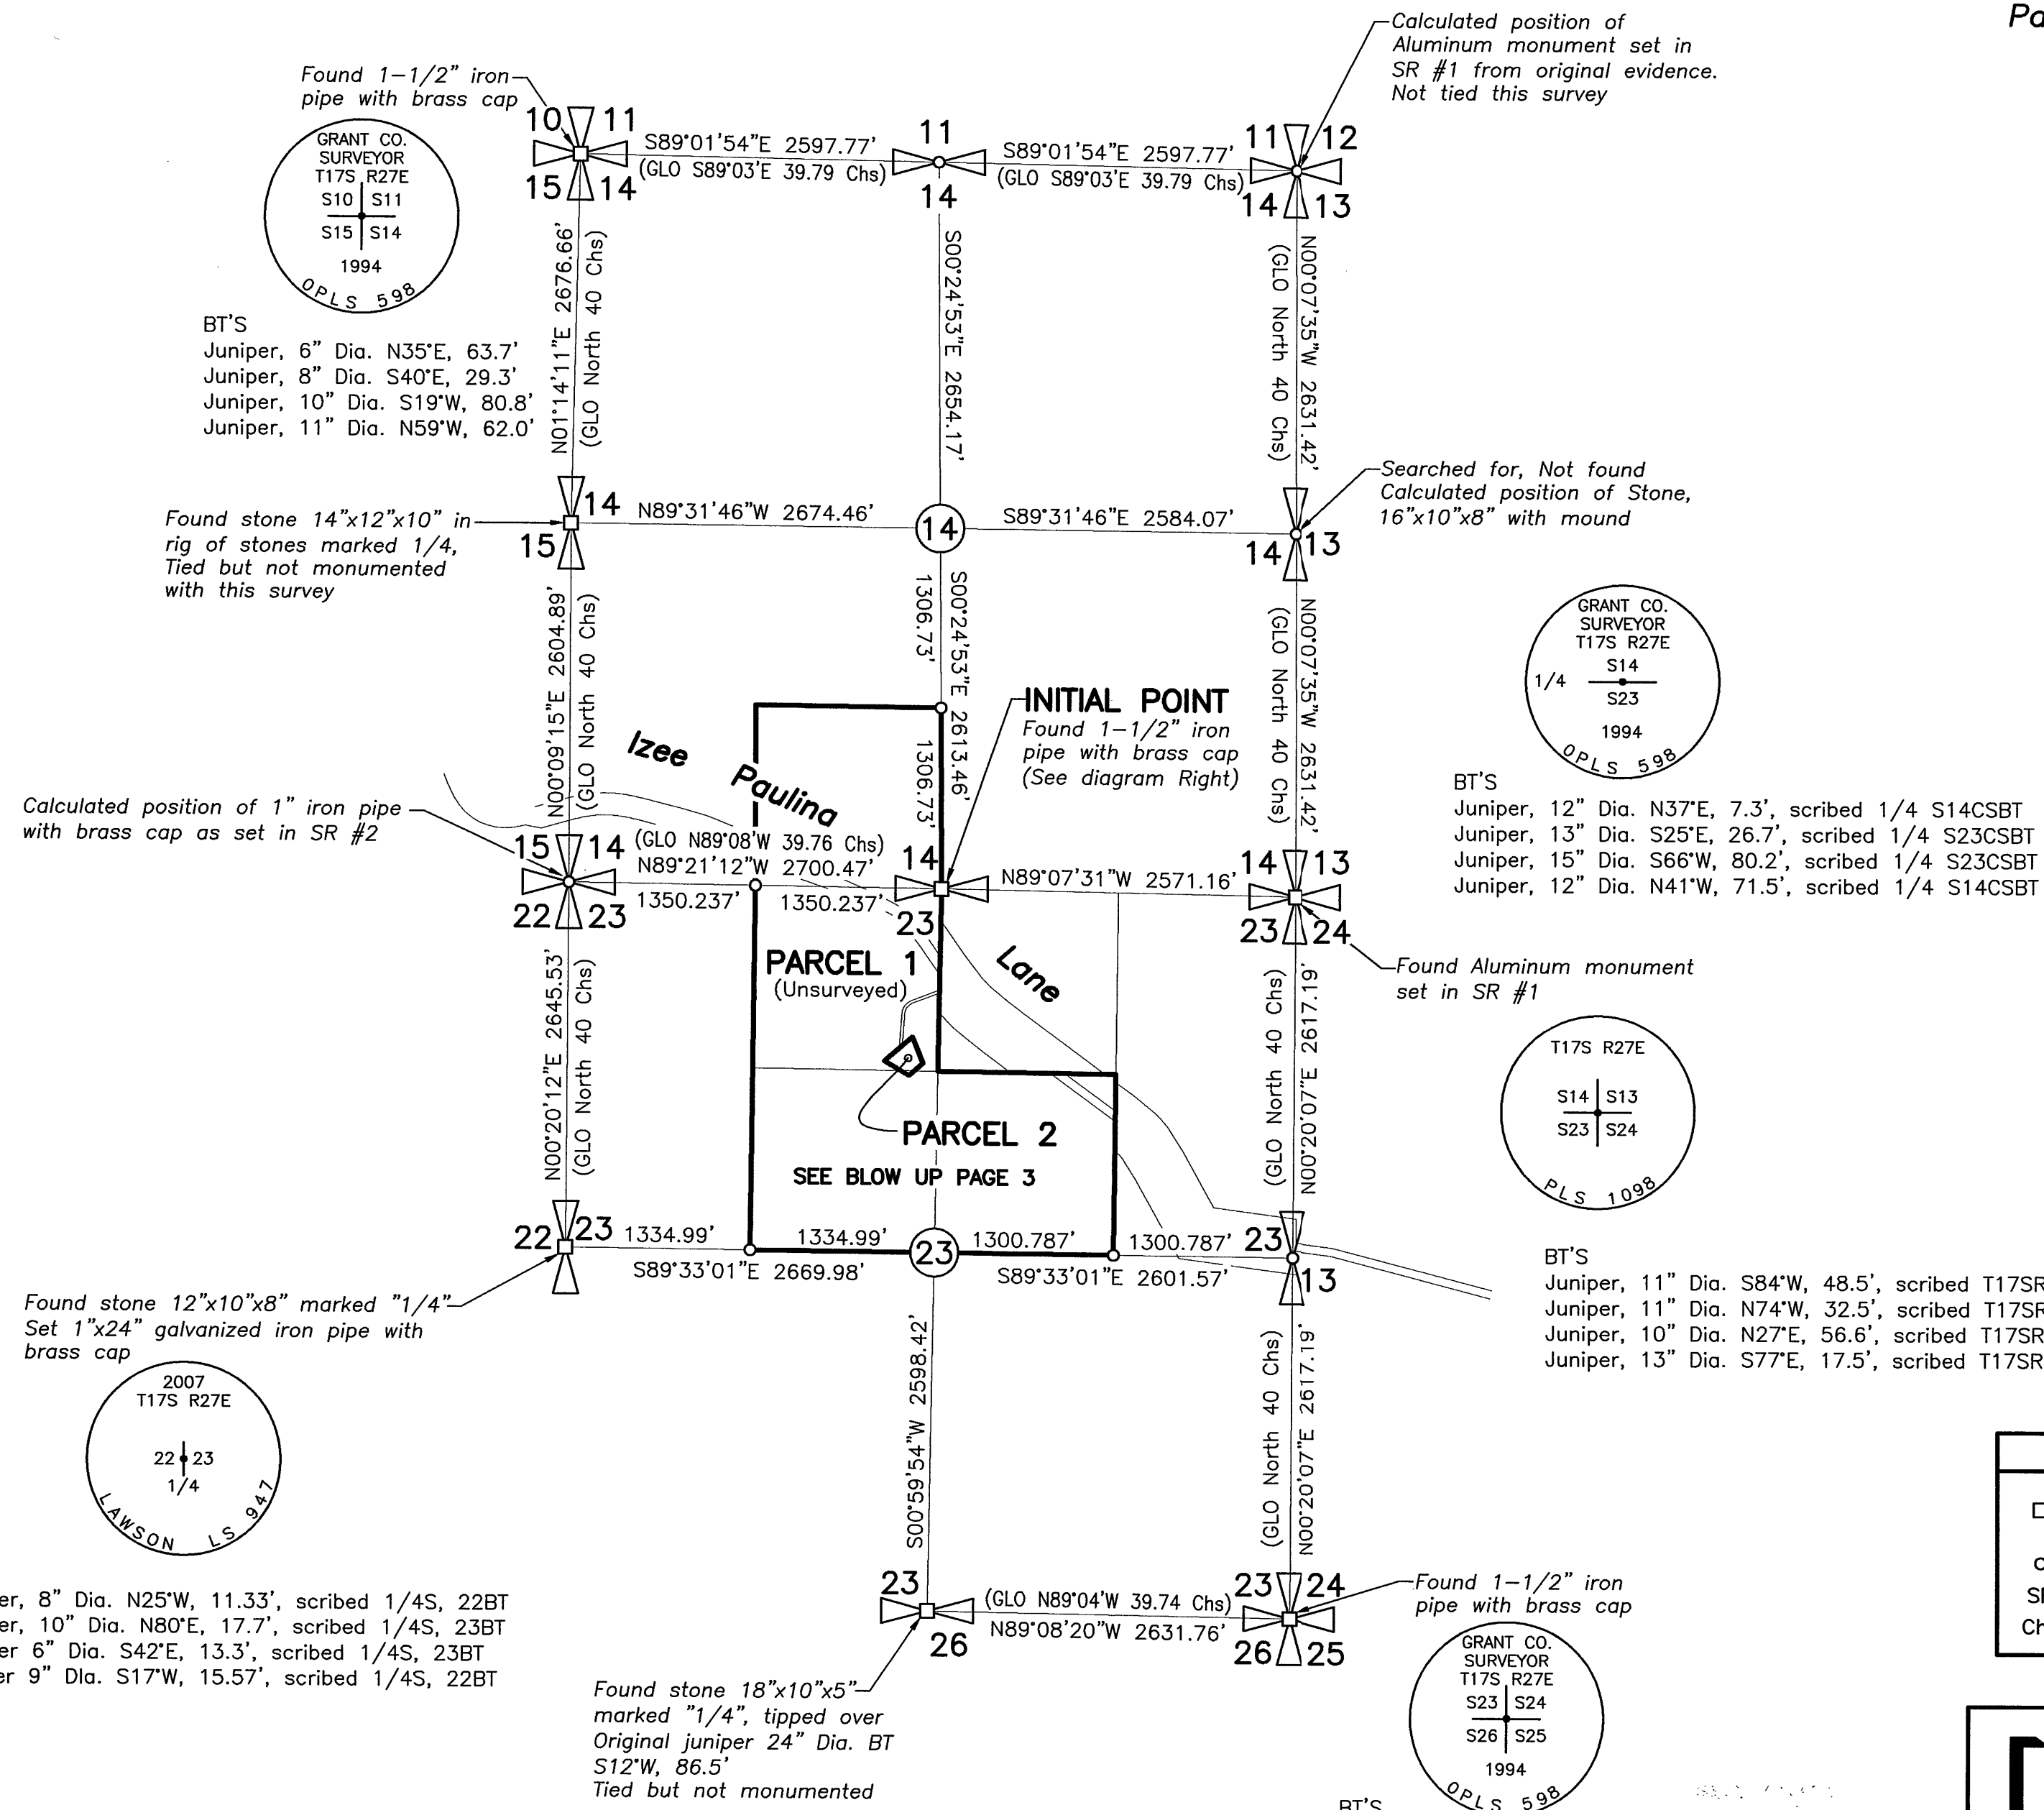

- SURVEY REFERENCES:**
1. C. Wayne Cook: September 4, 1987, No. 1015, (Rosebud Cadastral)
 2. Lawson Land Partition Plat No. 2000-6

I, hereby certify this to be a true and exact copy of the original Partition Plat.

LEGEND	
☐	Found existing monument (as noted)
☐	Calculated point (not set)
SR	Survey reference
Chs	Chains

REGISTERED PROFESSIONAL LAND SURVEYOR
John G. Lawson
OREGON
NOVEMBER 20, 1970
JOHN G. LAWSON
947
RENEWAL DATE: 12/31/2008
12/5/7

LLS
LAWSON LAND SERVICES INC.
113 South Parkway Avenue
Battle Ground, WA 98604 (360) 687-0500

CALCULATED BY: JGL	DRAWN BY: MCB	FILE NO.: MORGAN
CHECKED BY: JGL	JOB NO.: 97-081_1	SHEET 2 OF 3
K:\97-081.1\dwg\Survey\97-081 S1_2.DWG Nov 30, 2007 2:18pm		

EQUIPMENT:
Wild T1600 with DI 1600 distance meter

PERSONNEL:
John Lawson, Jeremy Lawson
and Mike Wisenborn