


LAND PARTITION PLAT NO. 2008-02

SITUATED IN THE SW1/4 AND IN THE NW1/4 OF SECTION 5 AND IN THE NE1/4 AND IN THE SE1/4 AND IN THE NW1/4 OF SECTION 6 AND IN THE NE1/4 OF SECTION 7 AND IN THE NW1/4 OF SECTION 8 T9S, R27E, W.M., GRANT COUNTY, OREGON

Survey Completed December 13, 2007
Sheet 3 of 3

DETAIL 2

Scale 1"=200'

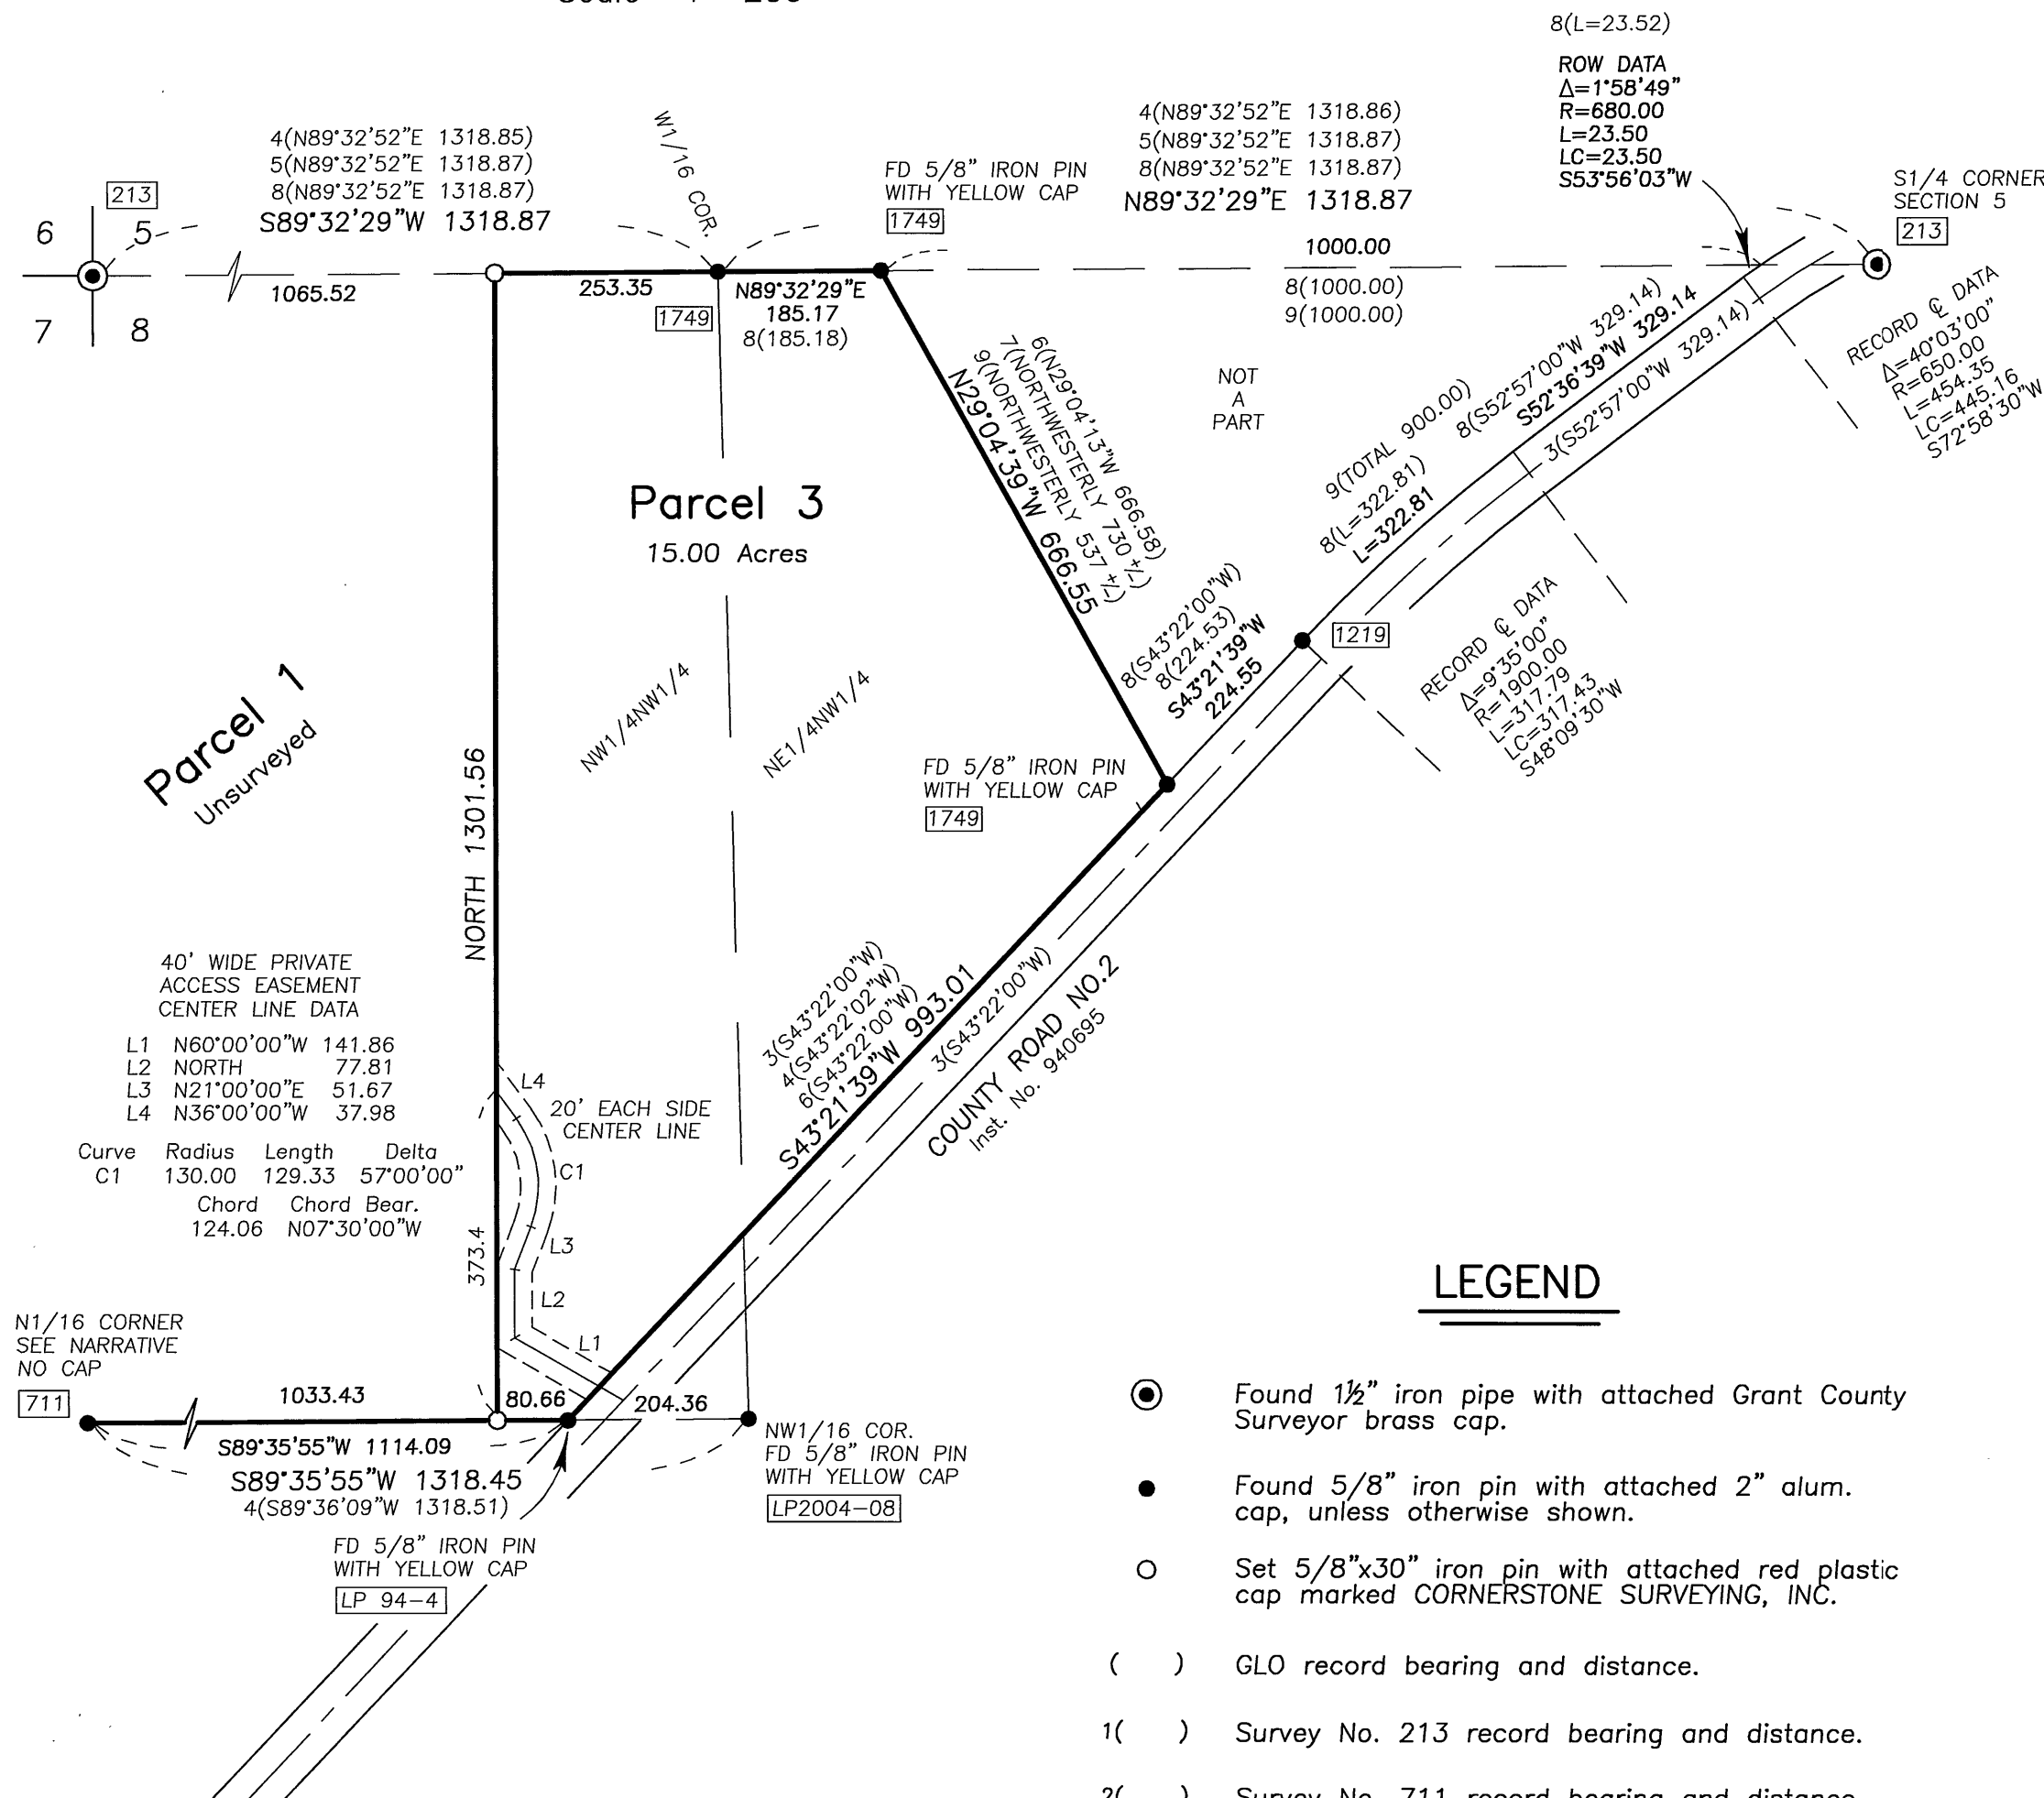

LEGEND

- Found 1 1/2" iron pipe with attached Grant County Surveyor brass cap.
- Found 5/8" iron pin with attached 2" alum. cap, unless otherwise shown.
- Set 5/8"x30" iron pin with attached red plastic cap marked CORNERSTONE SURVEYING, INC.
- () GLO record bearing and distance.
- 1() Survey No. 213 record bearing and distance.
- 2() Survey No. 711 record bearing and distance.
- 3() Survey No. 1219 record bearing and distance.
- 4() Partition No. 94-4 record bearing and distance.
- 5() Partition No. 1999-12 record bearing and distance.
- 6() Partition No. 2004-08 record bearing and distance.
- 7() Partition No. 2004-11 record bearing and distance.
- 8() Survey No. 1749 record bearing and distance.
- 9() Deed record bearing and distance.

Found monument, see record map of survey number shown in box.

REGISTERED
PROFESSIONAL
LAND SURVEYOR

Jack L. Watson
OREGON
SEPT 19, 1995
JACK L. WATSON
2734
Renewal Date 6/30/2008

I do hereby certify that this is a true and exact copy of the original land partition plat.

Jack L. Watson
Jack L. Watson, PLS

DETAIL 1

Scale 1"=100'

