

LAND PARTITION PLAT NO. 2008-04


SITUATED IN THE SE1/4 SECTION 1, T.13S., R.26E., W.M.,
CITY OF DAYVILLE
GRANT COUNTY, OREGON
FEBRUARY 21, 2008

LEGEND

- FOUND 1 1/2" GALV. IRON PIPE WITH ATTACHED GRANT COUNTY SURVEYOR BRASS CAP
- ⊙ FOUND 2 1/2" ALUMINUM PIPE WITH ATTACHED ALUMINUM CAP FROM SURVEY NO. 1658
- FOUND 5/8" IRON PIN - NO CAP
- FOUND 5/8" IRON PIN WITH ATTACHED ALUMINUM CAP MARKED O.D.O.T. FROM DRAWING NO. 88-7-34
- FOUND 5/8" IRON PIN WITH ATTACHED YELLOW PLASTIC CAP MARKED B68 SURVEY MARKER FROM SURVEY NO. 1426
- FOUND 5/8" IRON PIN WITH ATTACHED ALUMINUM CAP MARKED SHWR WITH APPROPRIATE STATION AND OFFSET TO CENTERLINE FROM SURVEY NO. 1658
- SET 5/8"x30" IRON PIN WITH ATTACHED YELLOW PLASTIC CAP MARKED B68 SURVEY MARKER
- ⊘ SET 2" BRASS STEM GROUTED INTO CONCRETE MARKED PLS 68454
- () DEED RECORD BEARING AND DISTANCE
- [] RECORD BEARING AND DISTANCE FROM SURVEY NO. 1426
- 1[] RECORD BEARING AND DISTANCE FROM SURVEY NO. 1658
- FOUND MONUMENT FROM RECORDED SURVEY NO. □ SURVEY NO. APPEARS IN BOX
- X-X FENCE LINE
- P-P OVERHEAD POWER LINE



DETAIL A

SCALE: 1"=60'

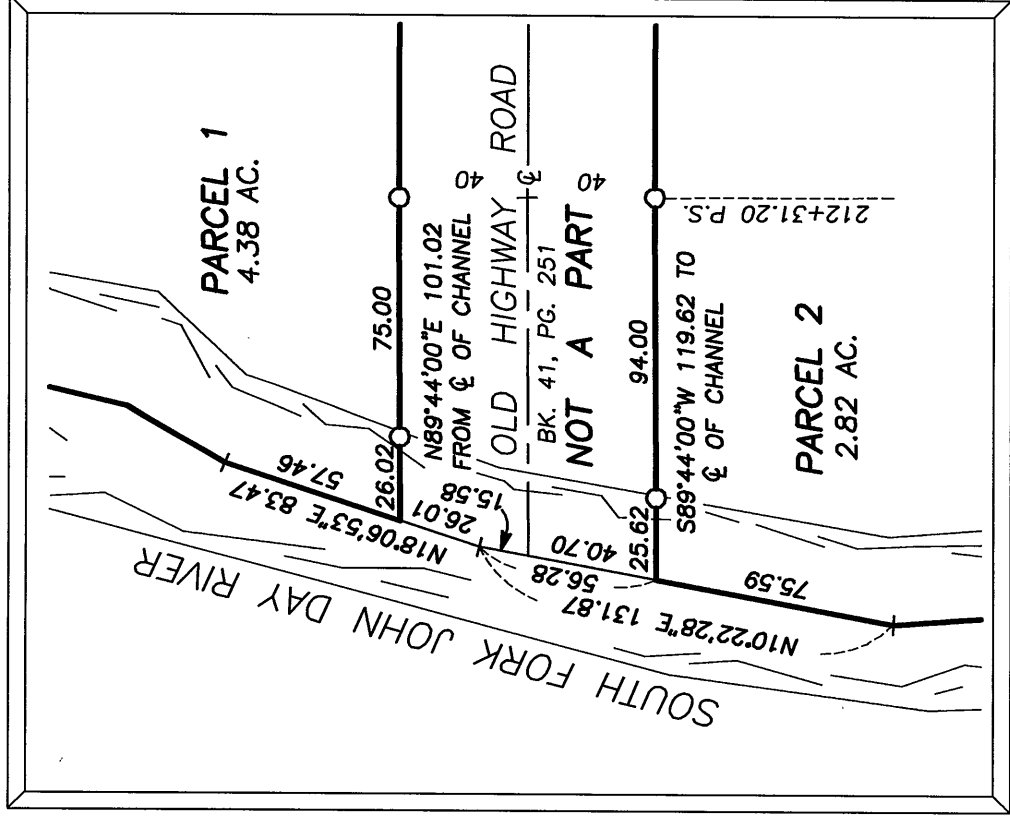

DETAIL B

NOT TO SCALE

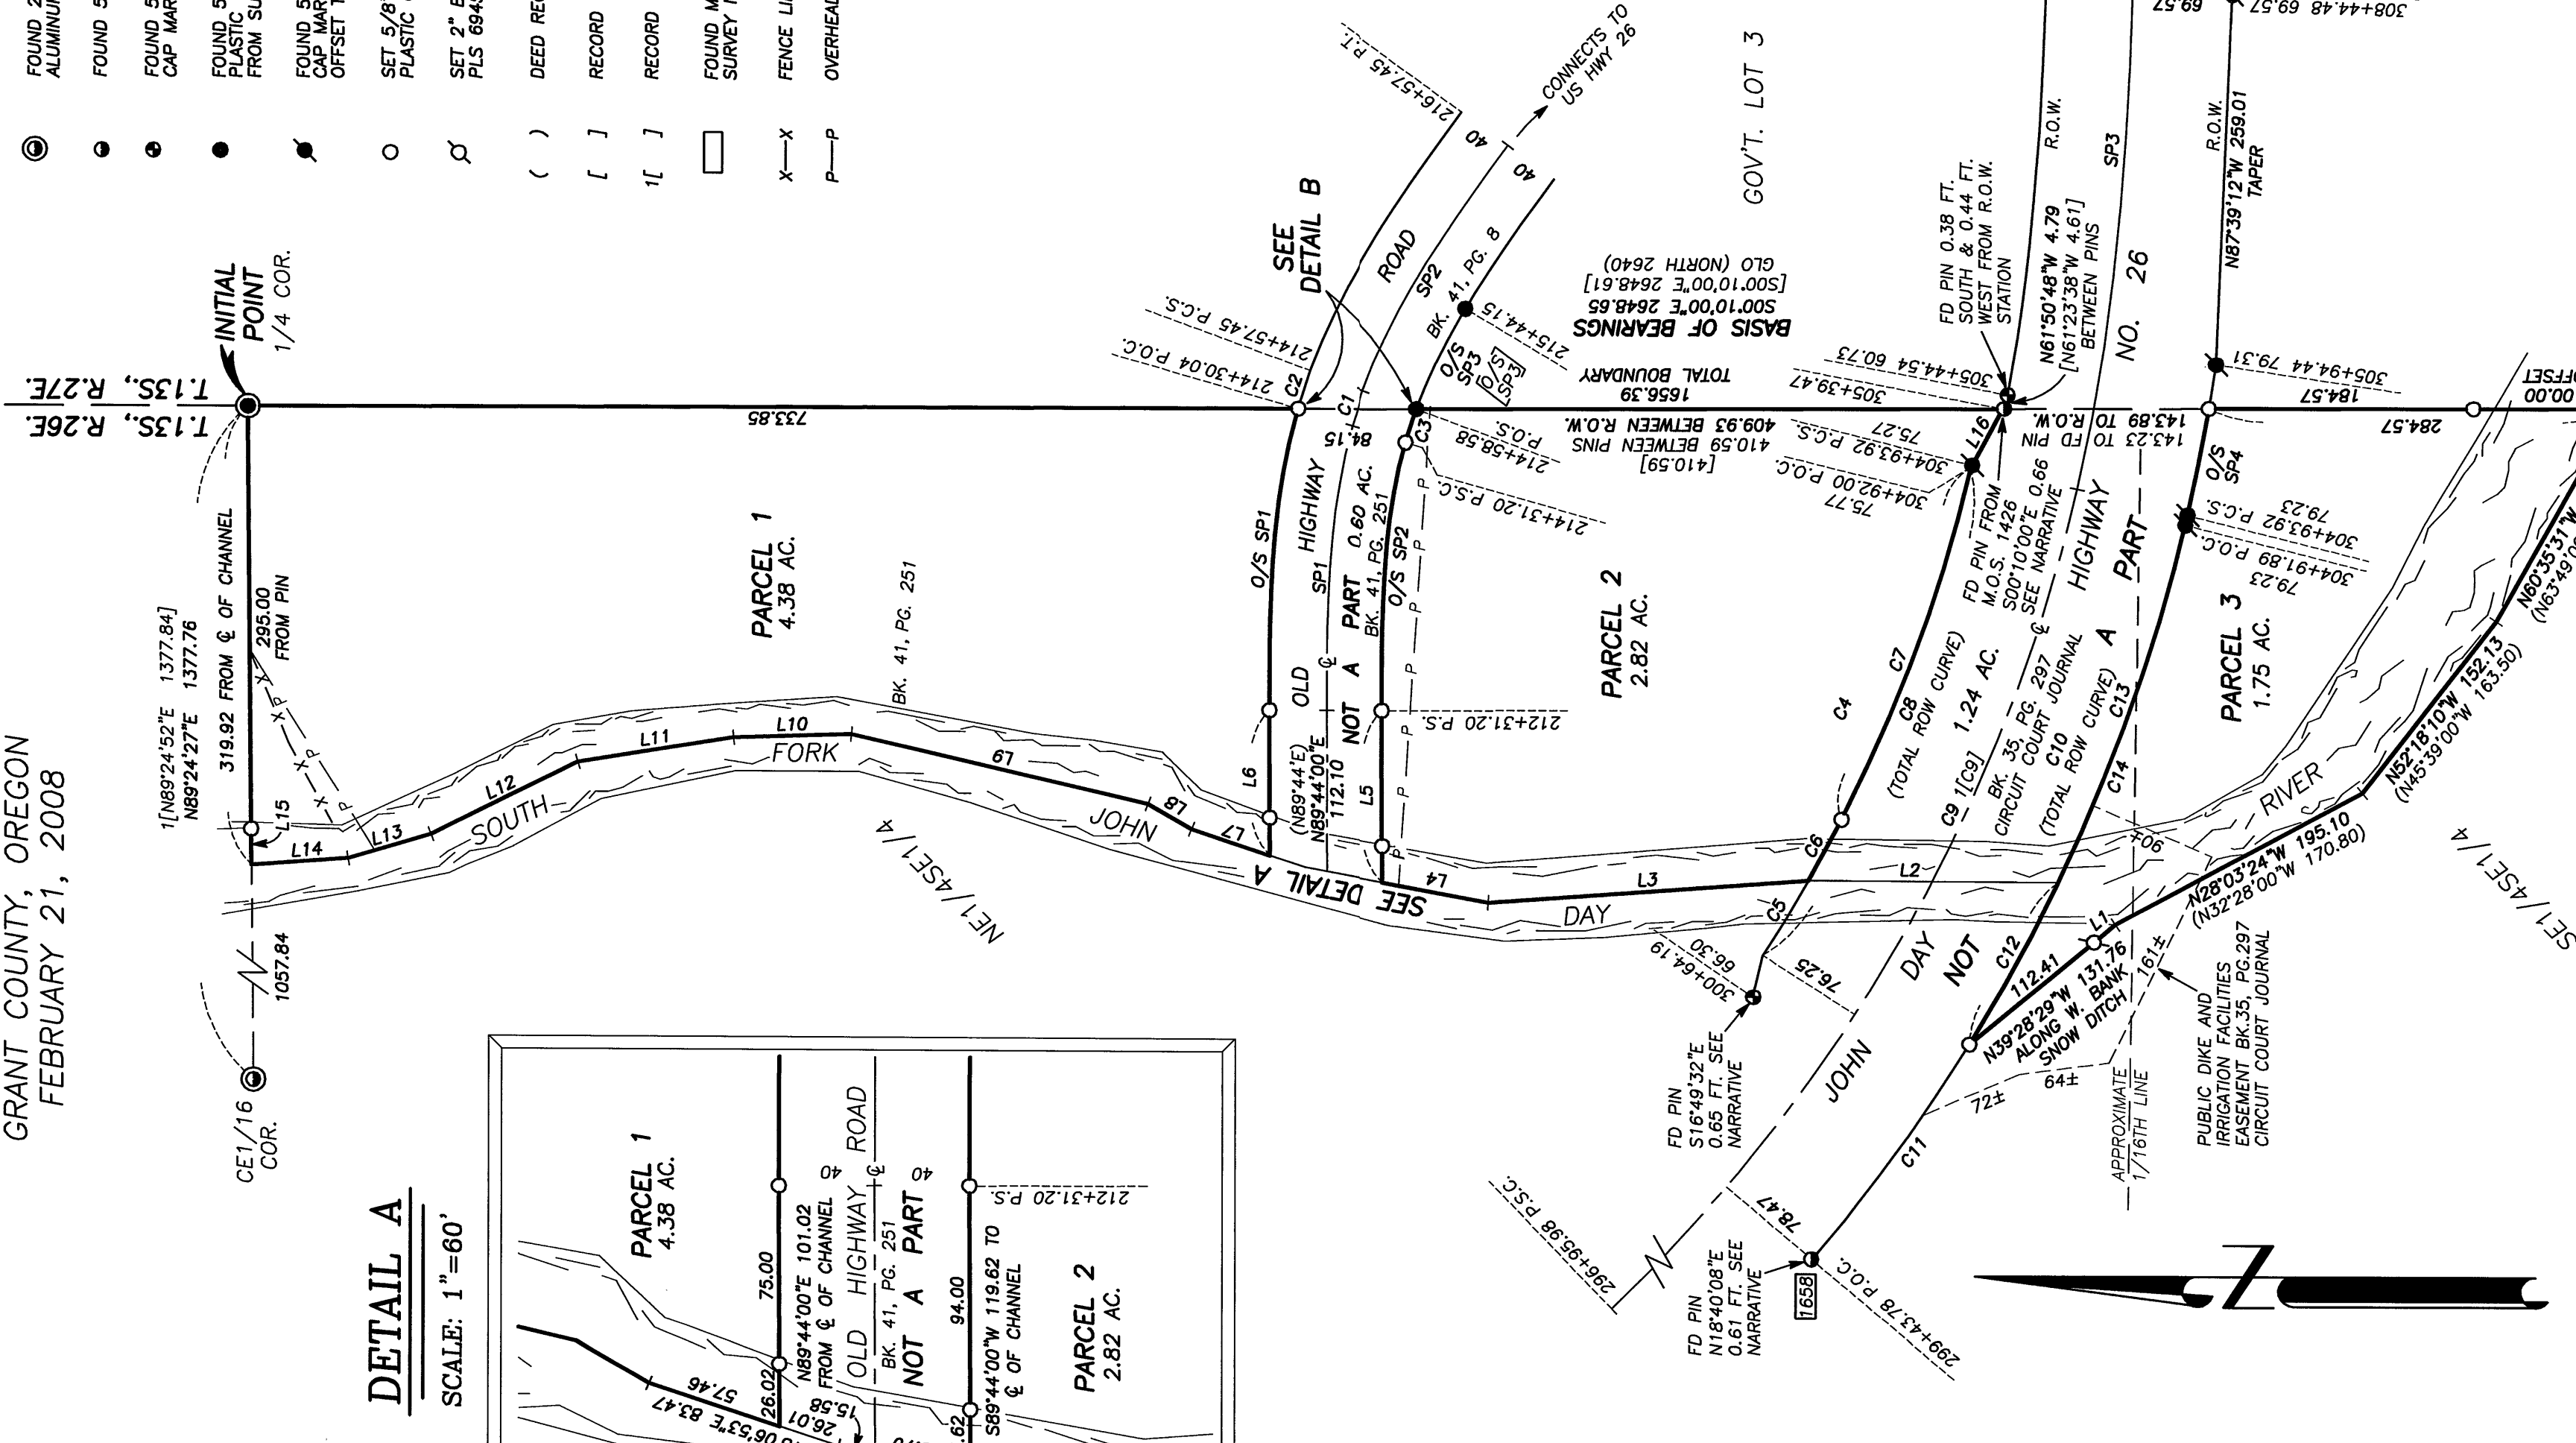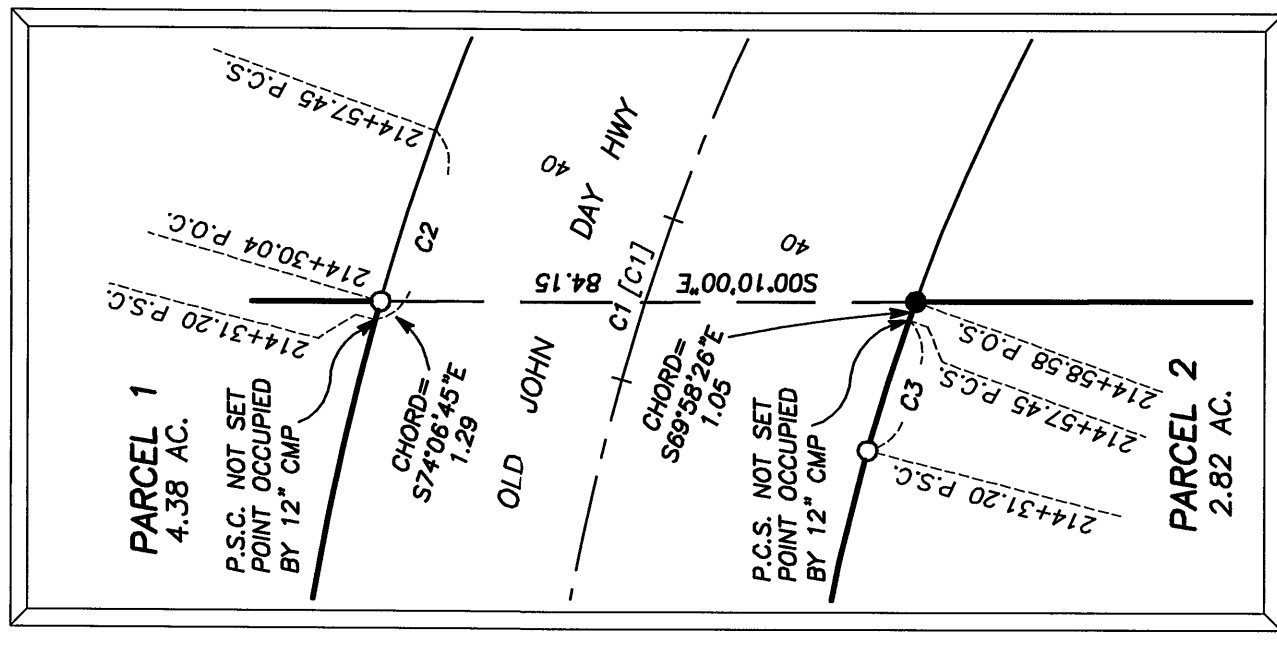

BASIS OF BEARINGS

RECORD MAP OF SURVEY NO. 1426
AS SHOWN
SCALE: 1"=100'

REGISTERED
PROFESSIONAL
LAND SURVEYOR

JASON L. HATFIELD
#69454
EXPIRES: 6/30/2009

I DO HEREBY CERTIFY THAT THIS IS A TRUE AND EXACT
COPY OF LAND PARTITION PLAT NO. 2008-04

BLIGHT, GRIFFITH AND BLANKMAN
REGISTERED PROFESSIONAL LAND SURVEYORS
277 PLANTER BLVD.
JOHN DAY, OR 97845
(541) 575-1251