




BASIS OF BEARINGS

RECORD LAND PARTITION PLAT NO. 2006-06
AS SHOWN

SCALE: 1" = 300'

LEGEND

- FOUND 1 1/2" GALV. IRON PIPE WITH ATTACHED GRANT COUNTY SURVEYOR BRASS CAP
- ◎ FOUND 2 1/2" ALUMINUM PIPE WITH ATTACHED 3/2" ALUMINUM CAP MARKED "1988 RLS 848" FROM RECORD SURVEY NO. 1034
- FOUND 5/8" IRON PIN WITH ATTACHED YELLOW PLASTIC CAP MARKED BCB SURVEY MARKER FROM LAND PARTITION NO. 2006-06
- SET 5/8"x30" IRON PIN WITH ATTACHED YELLOW PLASTIC CAP MARKED BCB SURVEY MARKER
- () DEED RECORD BEARING AND DISTANCE
- [] RECORD BEARING AND DISTANCE FROM LAND PARTITION NO. 2006-06
- 1[] RECORD & DATA FROM BOOK 88, PAGE 148 GRANT CO. RECORDS.
- 2[] RECORD BEARING AND DISTANCE FROM SURVEY NO. 1105

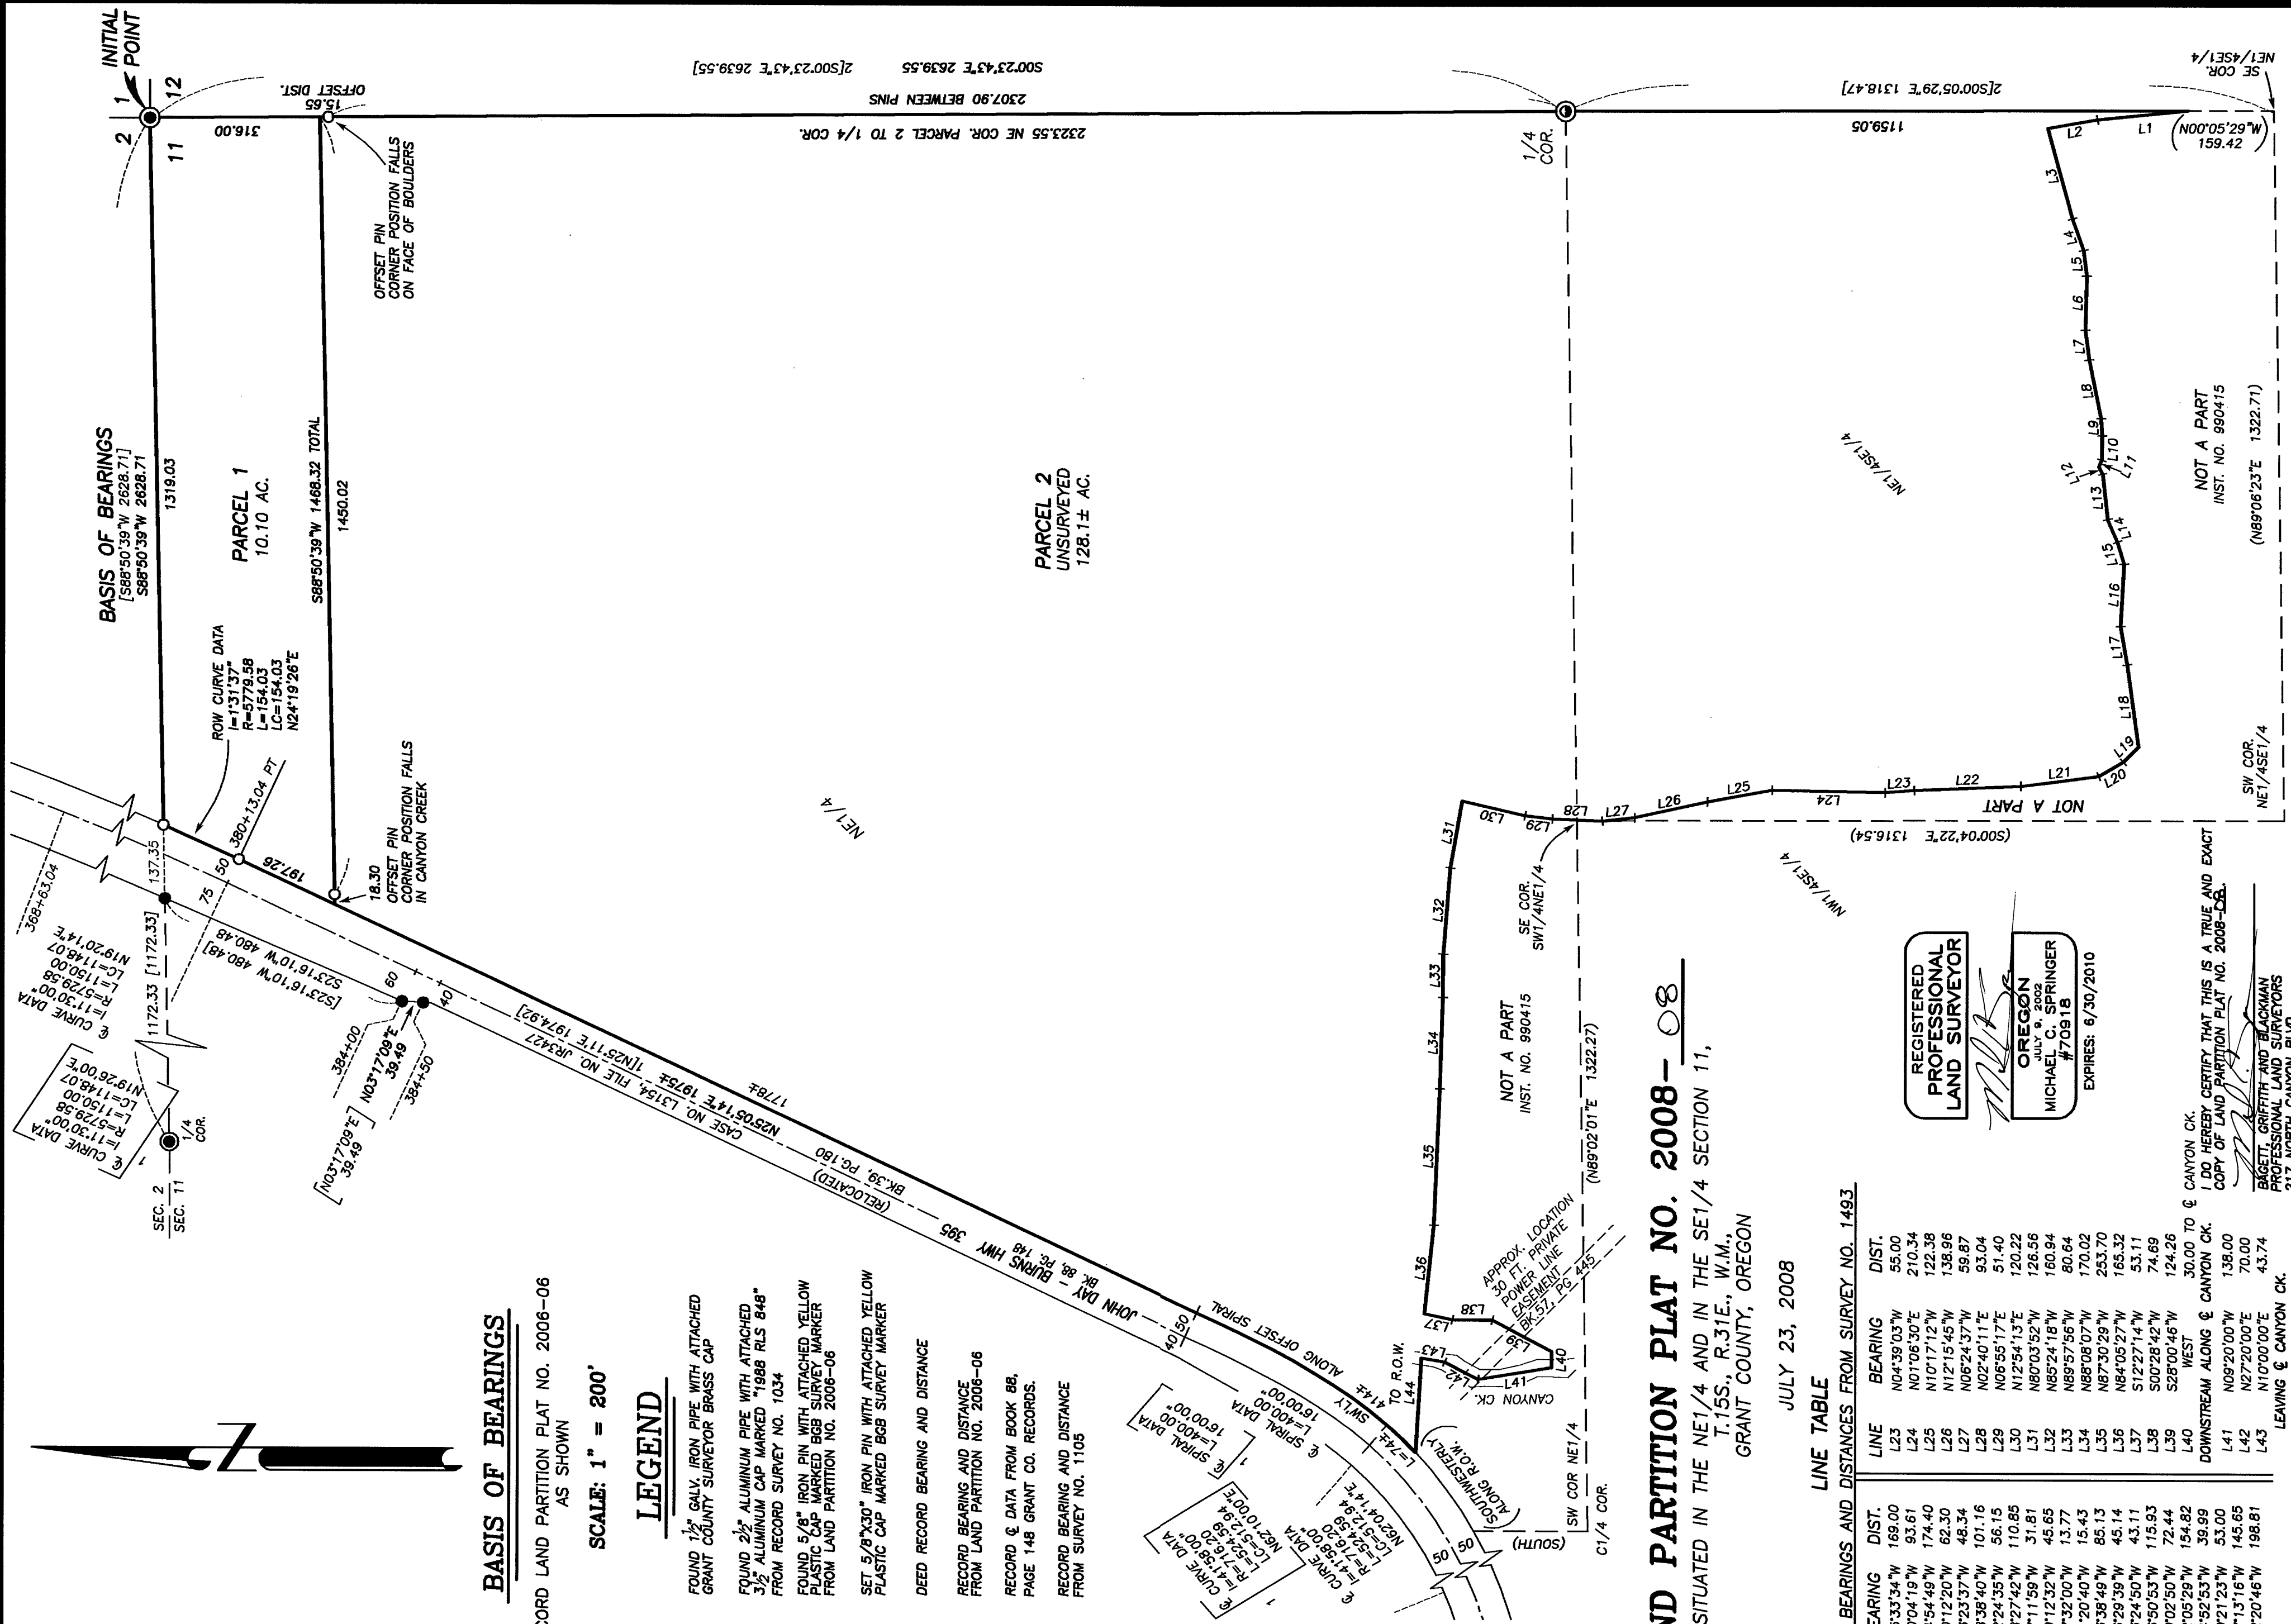

LAND PARTITION PLAT NO. 2008-08

SITUATED IN THE NE1/4 AND IN THE SE1/4 SECTION 11,
T.15S., R.31E., W.M.,
GRANT COUNTY, OREGON

JULY 23, 2008

LINE TABLE

RECORD BEARINGS AND DISTANCES FROM SURVEY NO. 1493

LINE	BEARING	DIST.
L1	N05°33'34"W	169.00
L2	N10°04'19"W	93.61
L3	S74°54'49"W	174.40
L4	S70°12'20"W	62.30
L5	S83°23'37"W	48.34
L6	N88°38'40"W	101.16
L7	S82°24'35"W	56.15
L8	S78°27'42"W	110.85
L9	S87°11'59"W	31.81
L10	N89°12'32"W	45.65
L11	N67°32'00"W	13.77
L12	S61°20'40"W	15.43
L13	S83°38'49"W	85.13
L14	S66°29'39"W	45.14
L15	S73°24'50"W	115.93
L16	N86°50'53"W	72.44
L17	S80°02'50"W	154.82
L18	N44°52'53"W	39.99
L19	N30°21'23"W	53.00
L20	N07°13'16"W	145.65
L21	N02°20'46"W	198.81
L22		

REGISTERED
PROFESSIONAL
LAND SURVEYOR

OREGON
JULY 9, 2002
MICHAEL C. SPRINGER
#70818
EXPIRES: 6/30/2010

I DO HEREBY CERTIFY THAT THIS IS A TRUE AND EXACT
COPY OF LAND PARTITION PLAT NO. 2008-08.

BAGGETT, GRIFFITH AND BLACKMAN
PROFESSIONAL LAND SURVEYORS
2177 NORTH CANYON BLVD.
JOHN DAY, OREGON 97845