


Ferguson Surveying

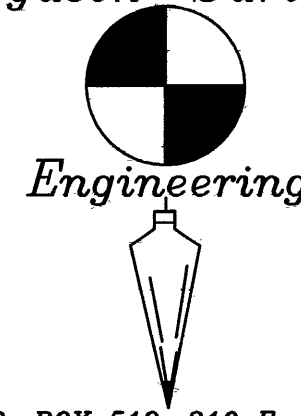

P.O. BOX 519, 210 E. MAIN
MT. VERNON, OR 97865
PHONE (541)932-4520
FAX (541)932-4430
EMAIL dfse@oretelco.net

REGISTERED
PROFESSIONAL
LAND SURVEYOR
OREGON
JULY 13, 1999
KENNETH H. DELANO JR.
49865
RENEWAL DATE:
01/01/2010

I, KENNETH H. DELANO JR., PLS,
DO HEREBY CERTIFY THAT THIS IS
A TRUE AND EXACT COPY.

KENNETH H. DELANO JR., PLS


LEGEND

- FOUND 5/8" DIA. IRON PIN WITH YELLOW PLASTIC CAP MARKED "FS & E", SEE PARTITION PLAT 2007-28.
- ▲ FOUND MONUMENT OF RECORD. SEE COORDINATE TABLE.
- ⊠ FOUND 5/8" IRON PIN W/ ALUMINUM CAP MARKED "OREGON STATE HWY. DEPT." SEE ODOT PIN TABLE.
- ⊙ FOUND A 2-1/2" DIA. ALUMINUM PIPE MONUMENT WITH A 3-1/2" DIA. ALUMINUM CAP. SEE PARTITION PLAT 2007-28.
- SET 5/8" DIA. BY 30" IRON PIN WITH YELLOW PLASTIC CAP MARKED "FS & E"
- BOUNDARY / PARCEL LINE
- ○ — EXISTING OVERHEAD POWERLINE TIED THIS SURVEY

COORDINATE TABLE			
PT. ID.	NORTHING	EASTING	
DTAK #20	296769.09	8683468.24	5/8" IRON ROD W/ALUM CAP
RECORD	296769.06	8683468.27	MARKED "DTAK INC 20"
DTAK #21	297630.44	8684068.34	5/8" IRON ROD W/ALUM CAP
RECORD	297630.42	8684068.36	MARKED "DTAK INC 21"
RECORD FROM MAP OF SURVEY #1538			


ODOT PIN TABLE			
ID	THIS SURVEY STATION, OFFSET	RECORD MDS 1579 STATION, OFFSET	
P8	159+50.00, 89.83	159+50.03, 90.05	
P9	159+50.32, 224.51	159+50.22, 224.65	
P10	163+12.26, 224.14	163+12.43, 224.49	
P11	163+12.66, 60.17	163+12.63, 60.22	

THE ABOVE TABLE SHOWS THE LOCATION OF FOUND 5/8" PINS WITH ALUMINUM CAPS MARKED "OREGON STATE HWY. DEPT." AS TIED THIS SURVEY. RECORD STATION AND OFFSET SHOWN ARE THE TIES MADE ON MAP OF SURVEY 1579.

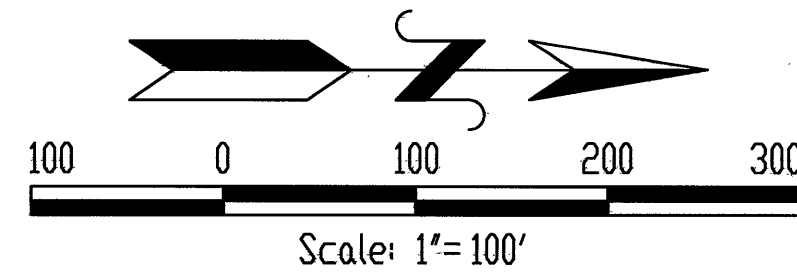

BASIS OF BEARING: GRANT COUNTY
LAND PARTITION PLAT 2007-28

NOTE: PERTINENT RECORD BEARING AND DISTANCES FROM LAND PARTITION PLAT 2007-28 ARE IDENTICAL TO THIS SURVEY.

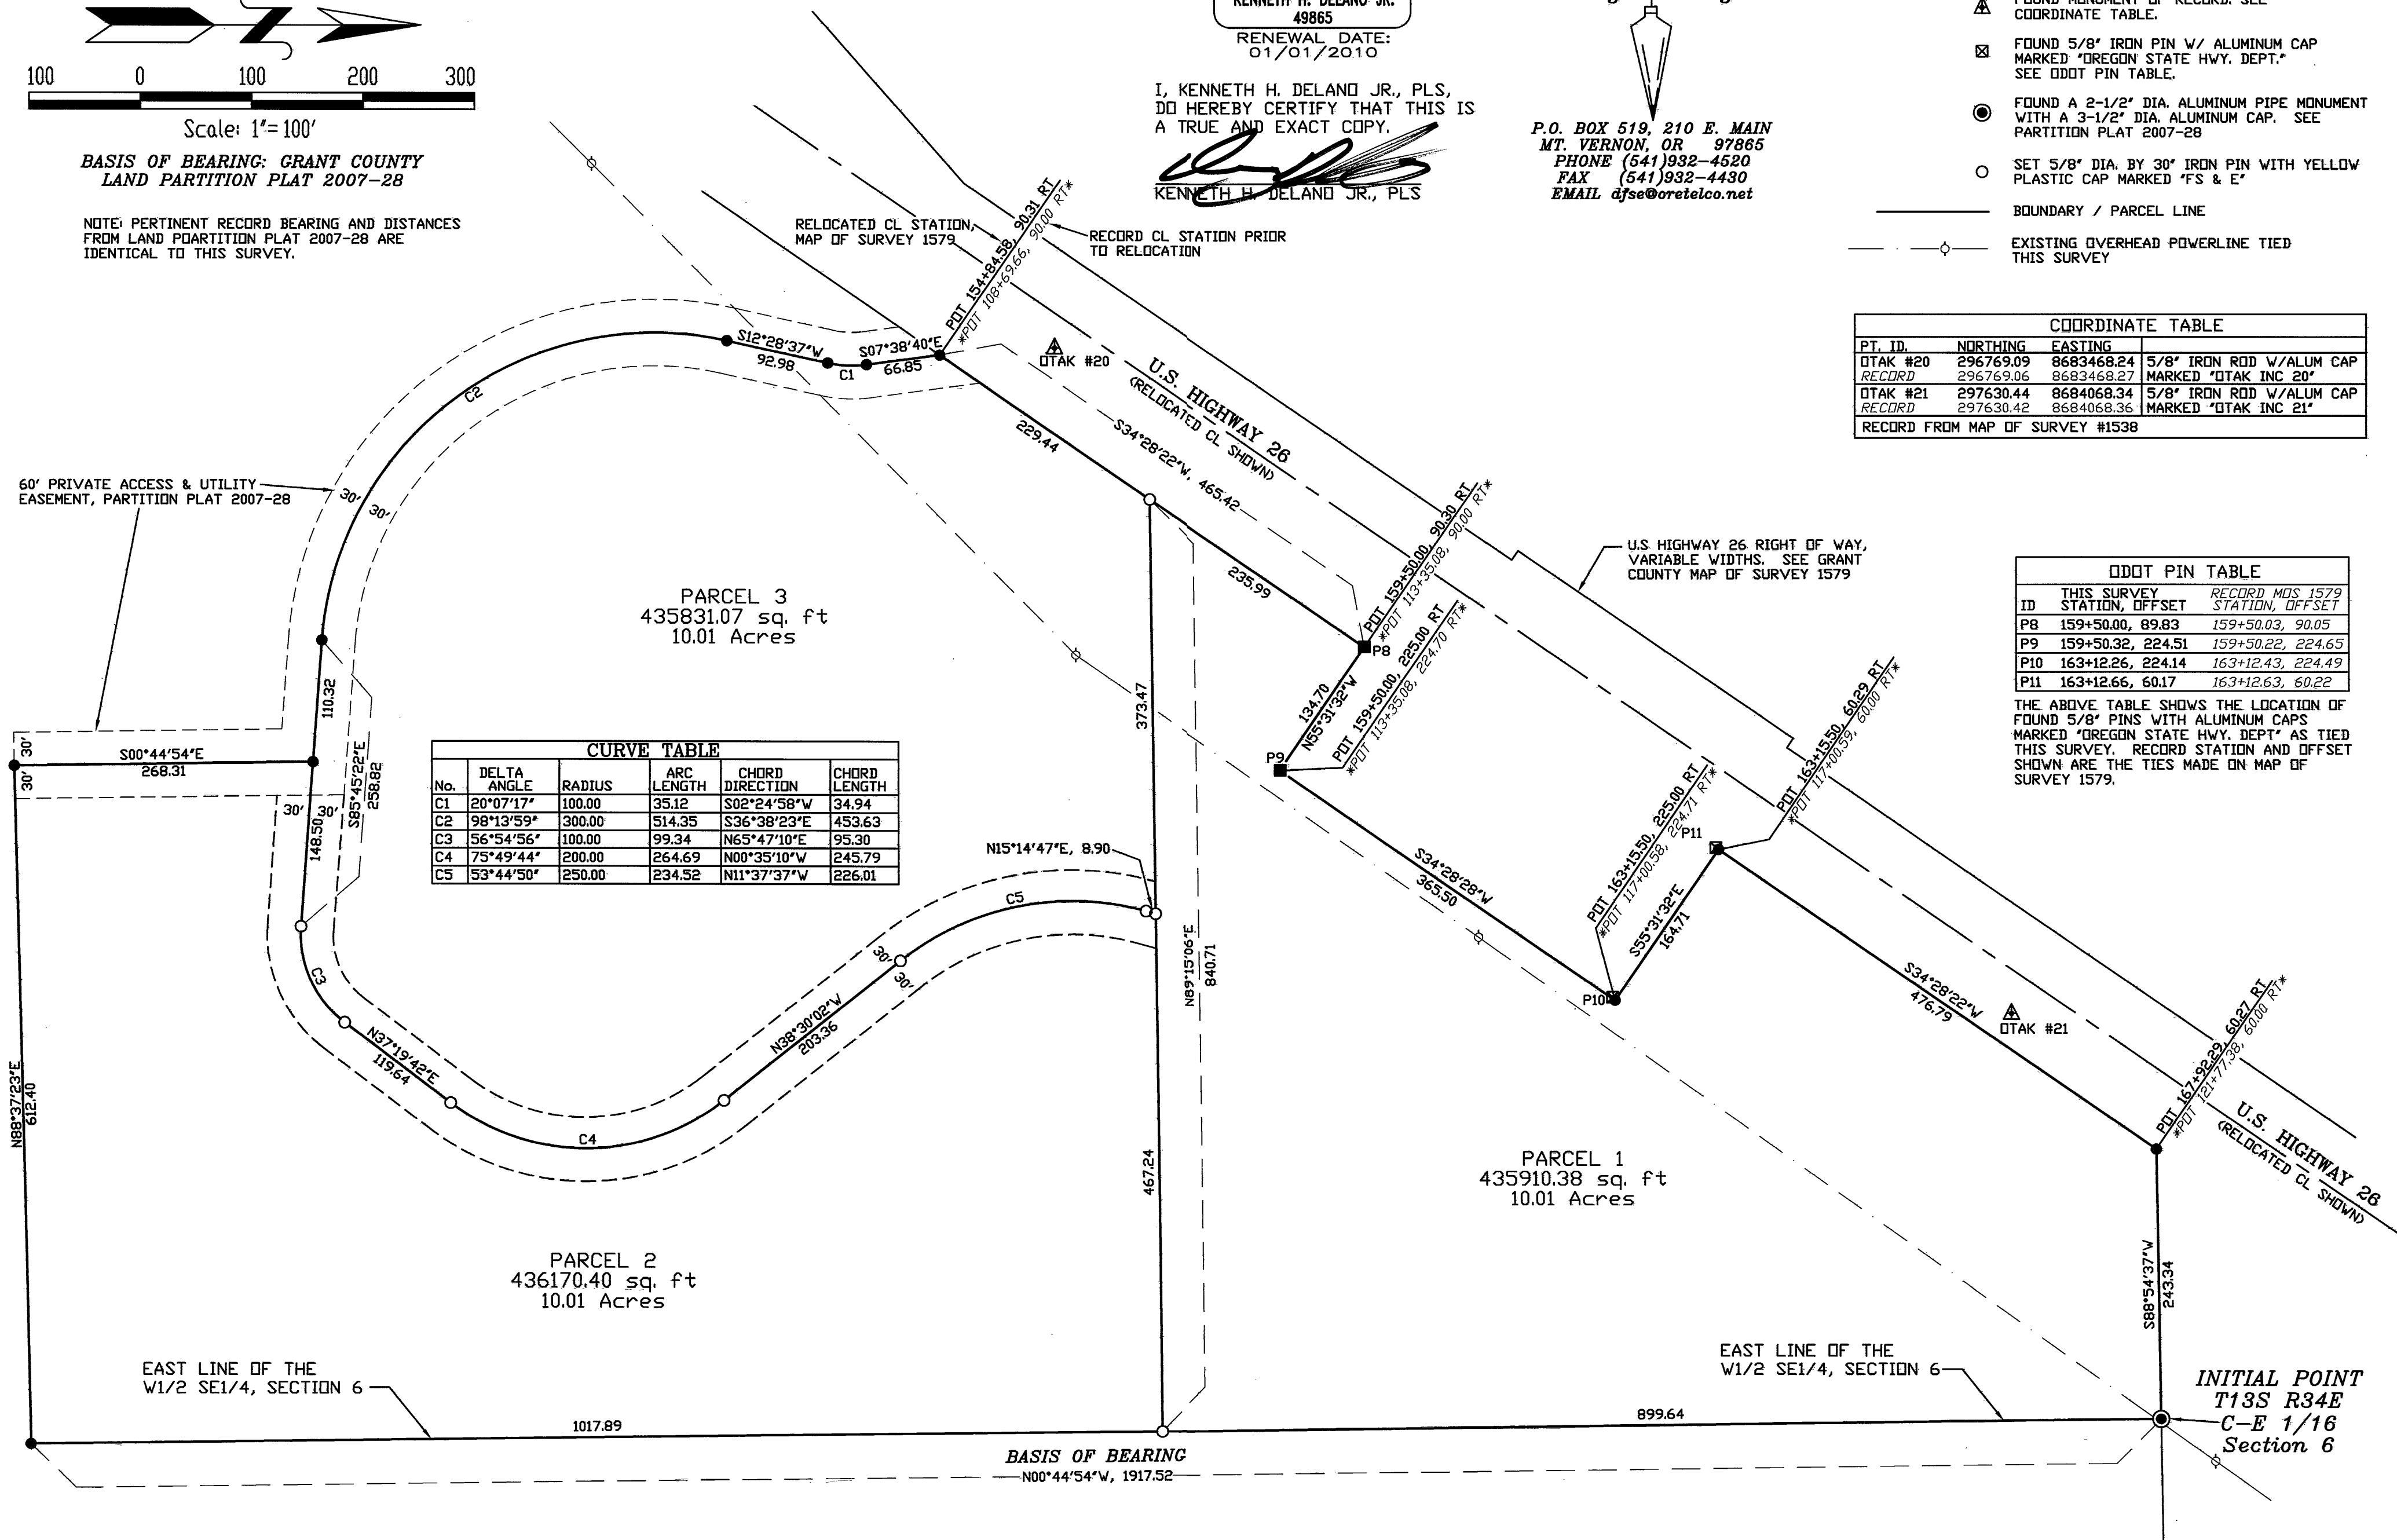

CURVE TABLE					
No.	DELTA ANGLE	RADIUS	ARC LENGTH	CHORD DIRECTION	CHORD LENGTH
C1	20°07'17"	100.00	35.12	S02°24'58"W	34.94
C2	98°13'59"	300.00	514.35	S36°38'23"E	453.63
C3	56°54'56"	100.00	99.34	N65°47'10"E	95.30
C4	75°49'44"	200.00	264.69	N00°35'10"W	245.79
C5	53°44'50"	250.00	234.52	N11°37'37"W	226.01