



LAND PARTITION PLAT NO. 2009-04

SITUATED IN THE NW1/4NW1/4 SECTION 11, T.13S., R.33E., W.M.,
CITY OF PRAIRIE CITY,
GRANT COUNTY, OREGON
SURVEY COMPLETED MARCH 13, 2009

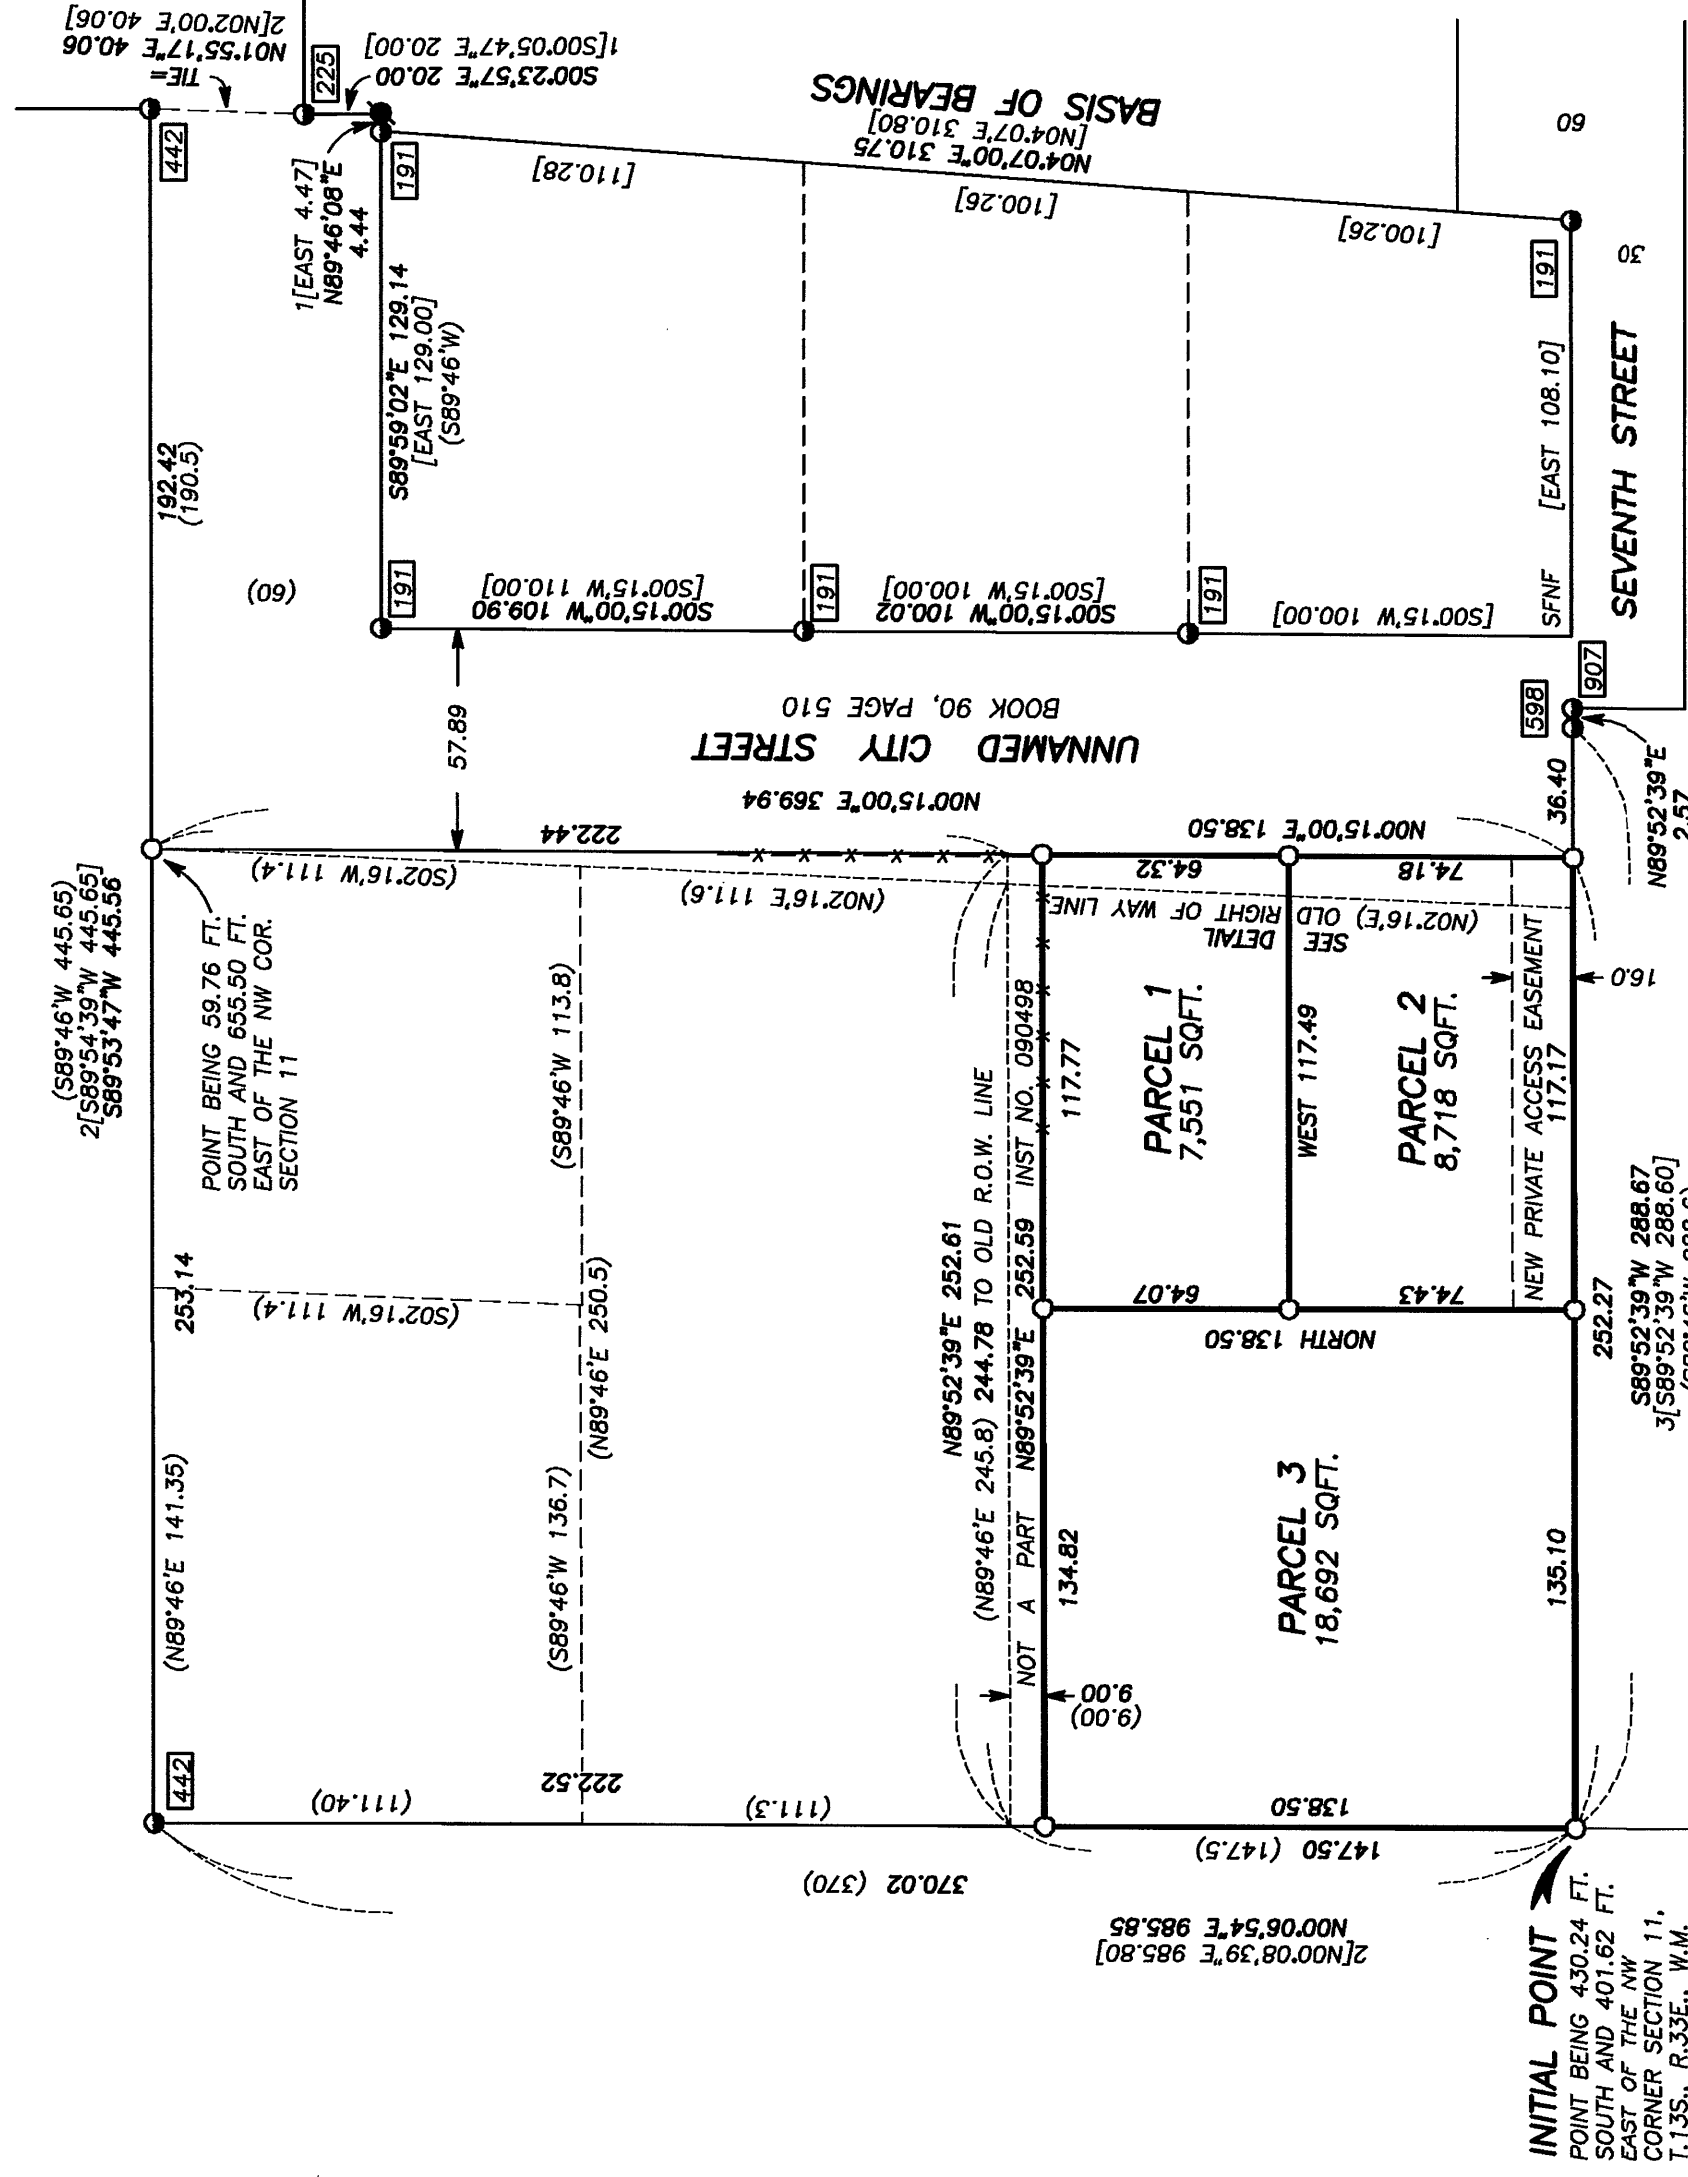

INITIAL POINT
POINT BEING 430.22
SOUTH AND 401.62
EAST OF THE NW
CORNER SECTION 1
T.13S., R.33E., W.M.

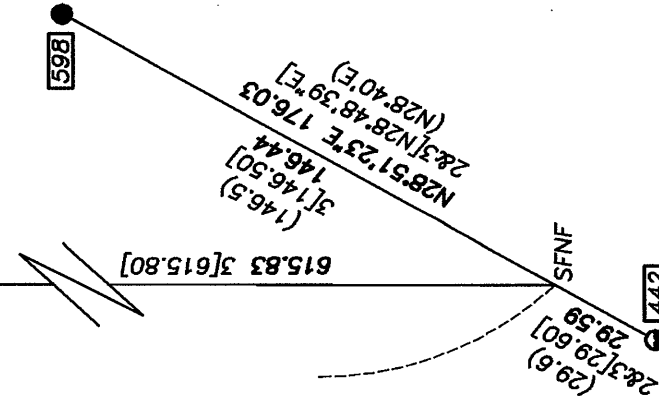


LEGEND

- | | | | |
|--------------------------|---|------|---|
| ● | FOUND 5/8" IRON PIN - NO CAP | () | DEED RECORD BEARING AND DISTANCE |
| ● | FOUND 5/8" IRON PIN WITH ATTACHED YELLOW PLASTIC CAP MARKED BGS SURVEY MARKER | [] | RECORD BEARING AND DISTANCE FROM SURVEY NO. 191 |
| ● | FOUND 5/8" IRON PIN WITH ATTACHED YELLOW PLASTIC CAP MARKED "BGS SURVEY MK" FROM SURVEY NO. 225 | 1[] | RECORD BEARING AND DISTANCE FROM SURVEY NO. 225 |
| ○ | SET 5/8"x30" IRON PIN WITH ATTACHED YELLOW PLASTIC CAP MARKED "BENCHMARK SURVEYING" | 2[] | RECORD BEARING AND DISTANCE FROM SURVEY NO. 442 |
| | | 3[] | RECORD BEARING AND DISTANCE FROM SURVEY NO. 598 |
| | | 4[] | RECORD BEARING AND DISTANCE FROM SURVEY NO. 907 |
| ☐ | FOUND MONUMENT FROM RECORDED SURVEY NO. ☐ | | |
| X—X | FENCE LINE | | |

BASIS OF BEARINGS

RECORD MAP OF SURVEY NO. 191
AS SHOWN

Jason L. Hatfield
OREGON
NOVEMBER 30, 2007
JASON L. HATFIELD
#69454

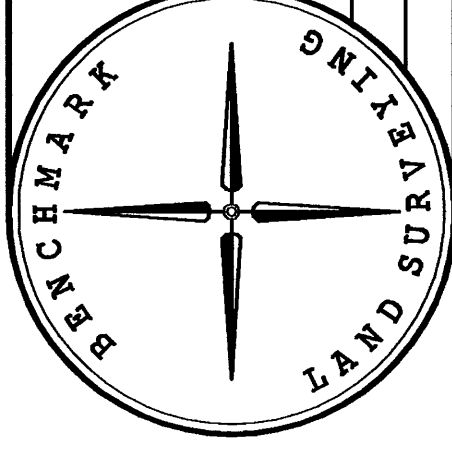EXPIRES: 6/30/2009

BENCHMARK LAND SURVEYING
217 N. CANYON BLVD. JOHN DAY, OREGON
2101 MAIN STREET, STE 223 BAKER CITY, OREGON
541-575-1251 ~ 800-699-0516

LAND PARTITION
SITUATED IN THE NW1/4NW1/4 SECTION 11,
T.13S., R.33E., W.M.,
CITY OF PRAIRIE CITY,
GRANT COUNTY, OREGON

JAMES WAMPLER

JLH, MCS & RDB	3/13/2009
----------------	-----------

Scale: 1"=50'	Drawn by: JLH	SHEET 1 OF 2
---------------	---------------	--------------