


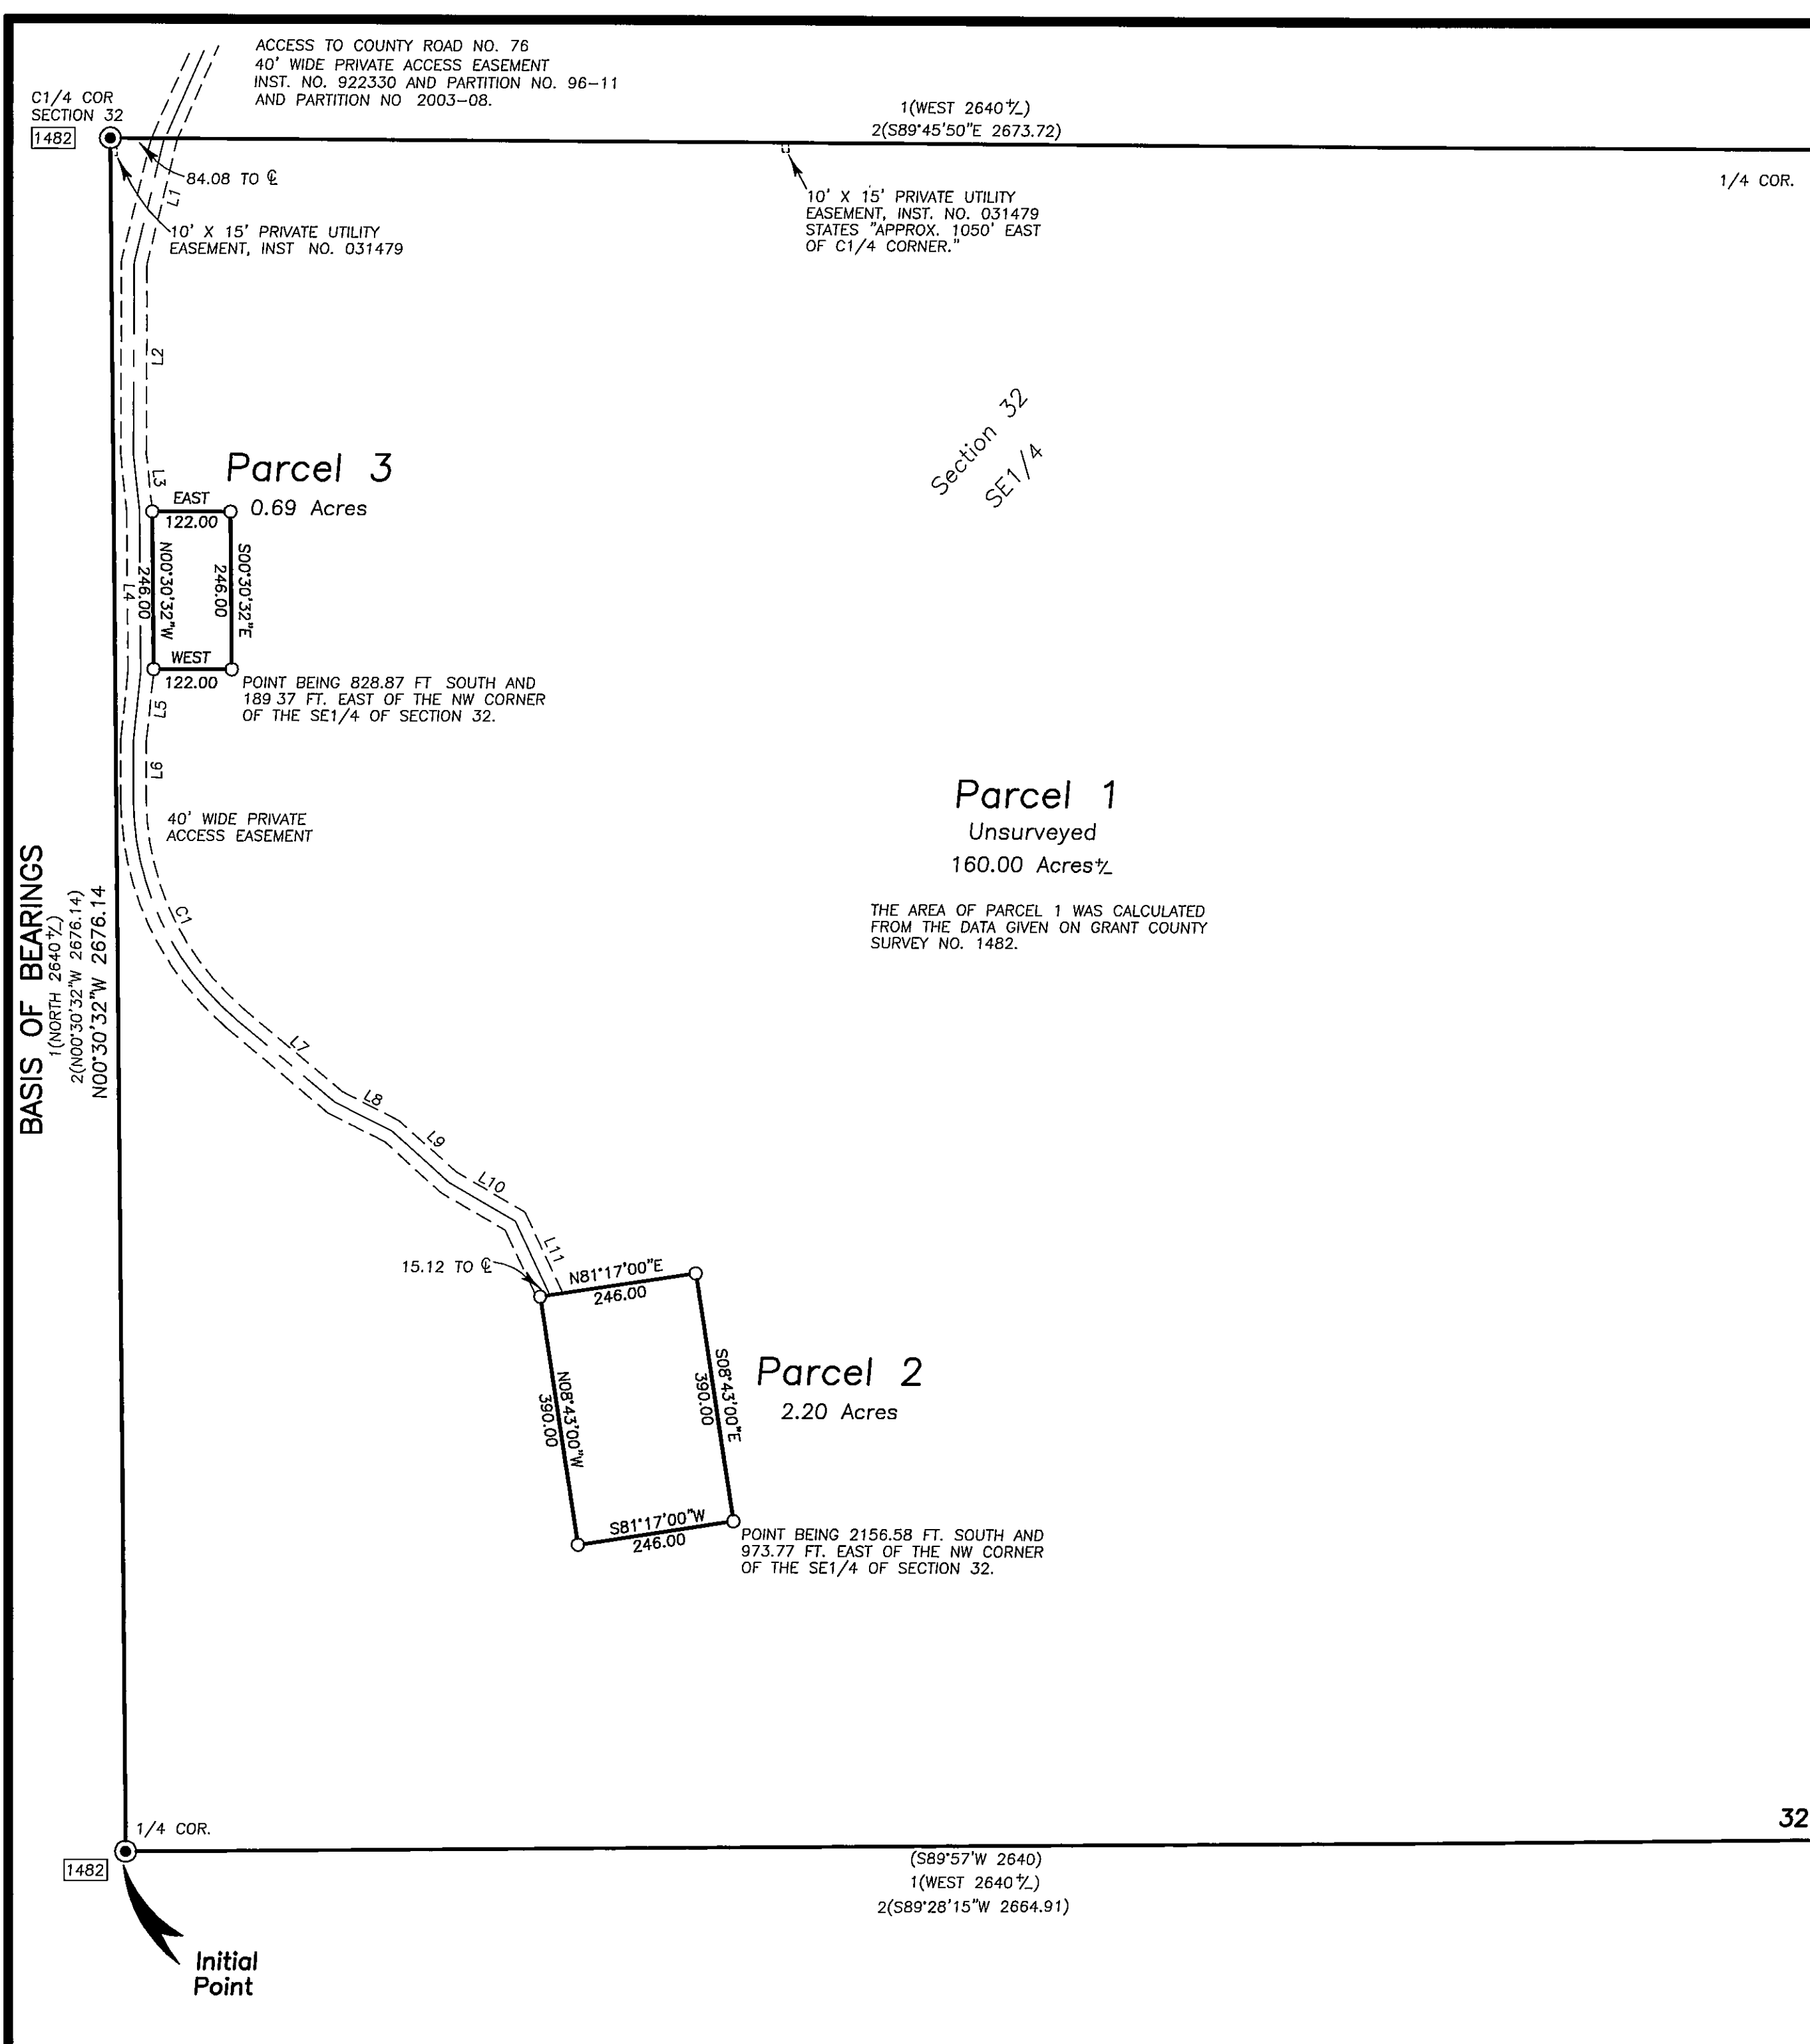

LAND PARTITION PLAT NO. 2009-09
A PARTITION OF PARCEL 3, LAND PARTITION NO. 96-11
SITUATED IN THE SE1/4 OF SECTION 32
T13S, R31E, W.M.
GRANT COUNTY, OREGON

August 26, 2009
Sheet 1 of 2



Scale 1"=200'

BASIS OF BEARINGS

Survey No. 1482

LEGEND

- Found 2 1/2" alum. pipe with 3" alum. cap.
- Set 5/8"x30" iron pin with attached red plastic cap marked CORNERSTONE SURVEYING, INC.
- () GLO record bearing and distance.
- 1() Partition Plat No. 96-11 record bearing and distance.
- 2() Survey No. 1482 record bearing and distance.
- Found monument, see record map of survey number shown in box.

Centerline Access Easement Line Table

COURSE	BEARING	DISTANCE
L1	S13°30'00"W	200.00
L2	S00°15'00"W	300.00
L3	S06°00'00"E	86.94
L4	S00°30'32"E	251.80
L5	S06°00'00"W	108.34
L6	S00°00'00"E	90.00
L7	S50°00'00"E	200.00
L8	S63°00'00"E	100.00
L9	S48°00'00"E	120.00
L10	S60°00'00"E	120.00
L11	S25°00'00"E	128.30

Curve Table

CURVE	RADIUS	LENGTH	DELTA	CHORD	CH.BEARING
C1	450.00	392.70	50°00'00"	380.36	S25°00'00"E

32 33 T13S R31E
T14S R31E

I do hereby certify that this is a true and exact copy of the original land partition plat.
Jack L. Watson, PLS 2734

REGISTERED
PROFESSIONAL
LAND SURVEYOR
JACK L. WATSON
SEPT 19, 1995
2734
Renewal Date 6/30/2010