

LAND PARTITION PLAT NO. 2011-11

A PARTITION OF A PORTION OF PARCEL 1, LAND PARTITION NO. 98-31
SITUATED IN THE NE1/4 AND SE1/4 AND SW1/4 OF SECTION 20,
AND IN THE SW1/4 AND NW1/4 OF SECTION 21, T13S, R30E, W.M.
GRANT COUNTY, OREGON

October 12, 2011
Sheet 1 of 2



Scale 1"=500'

BASIS OF BEARINGS

SEE NARRATIVE

LEGEND

- Found 1 1/2" iron pipe with attached Grant County Surveyor brass cap.
- Found 5/8" iron pin with attached yellow plastic cap, see Land Partition No. 98-31
- Set 5/8"x30" iron pin with attached red plastic cap marked CORNERSTONE SURVEYING, INC.
- ⊙ Set 2 1/2" aluminum pipe with attached 2 1/2" aluminum cap, see Corner Restoration Sheets.

x—x Fence Line

() GLO record bearing and distance.

1() Deed record bearing and distance.

2() Partition No. 98-31 record bearing and distance.


3() Survey No. 74W record bearing and distance.

4() Survey No. 302 record bearing and distance.

5() Survey No. 945 record bearing and distance.


6() Survey No. 1492 record bearing and distance.

□ Found monument, see record map of survey number shown in box.

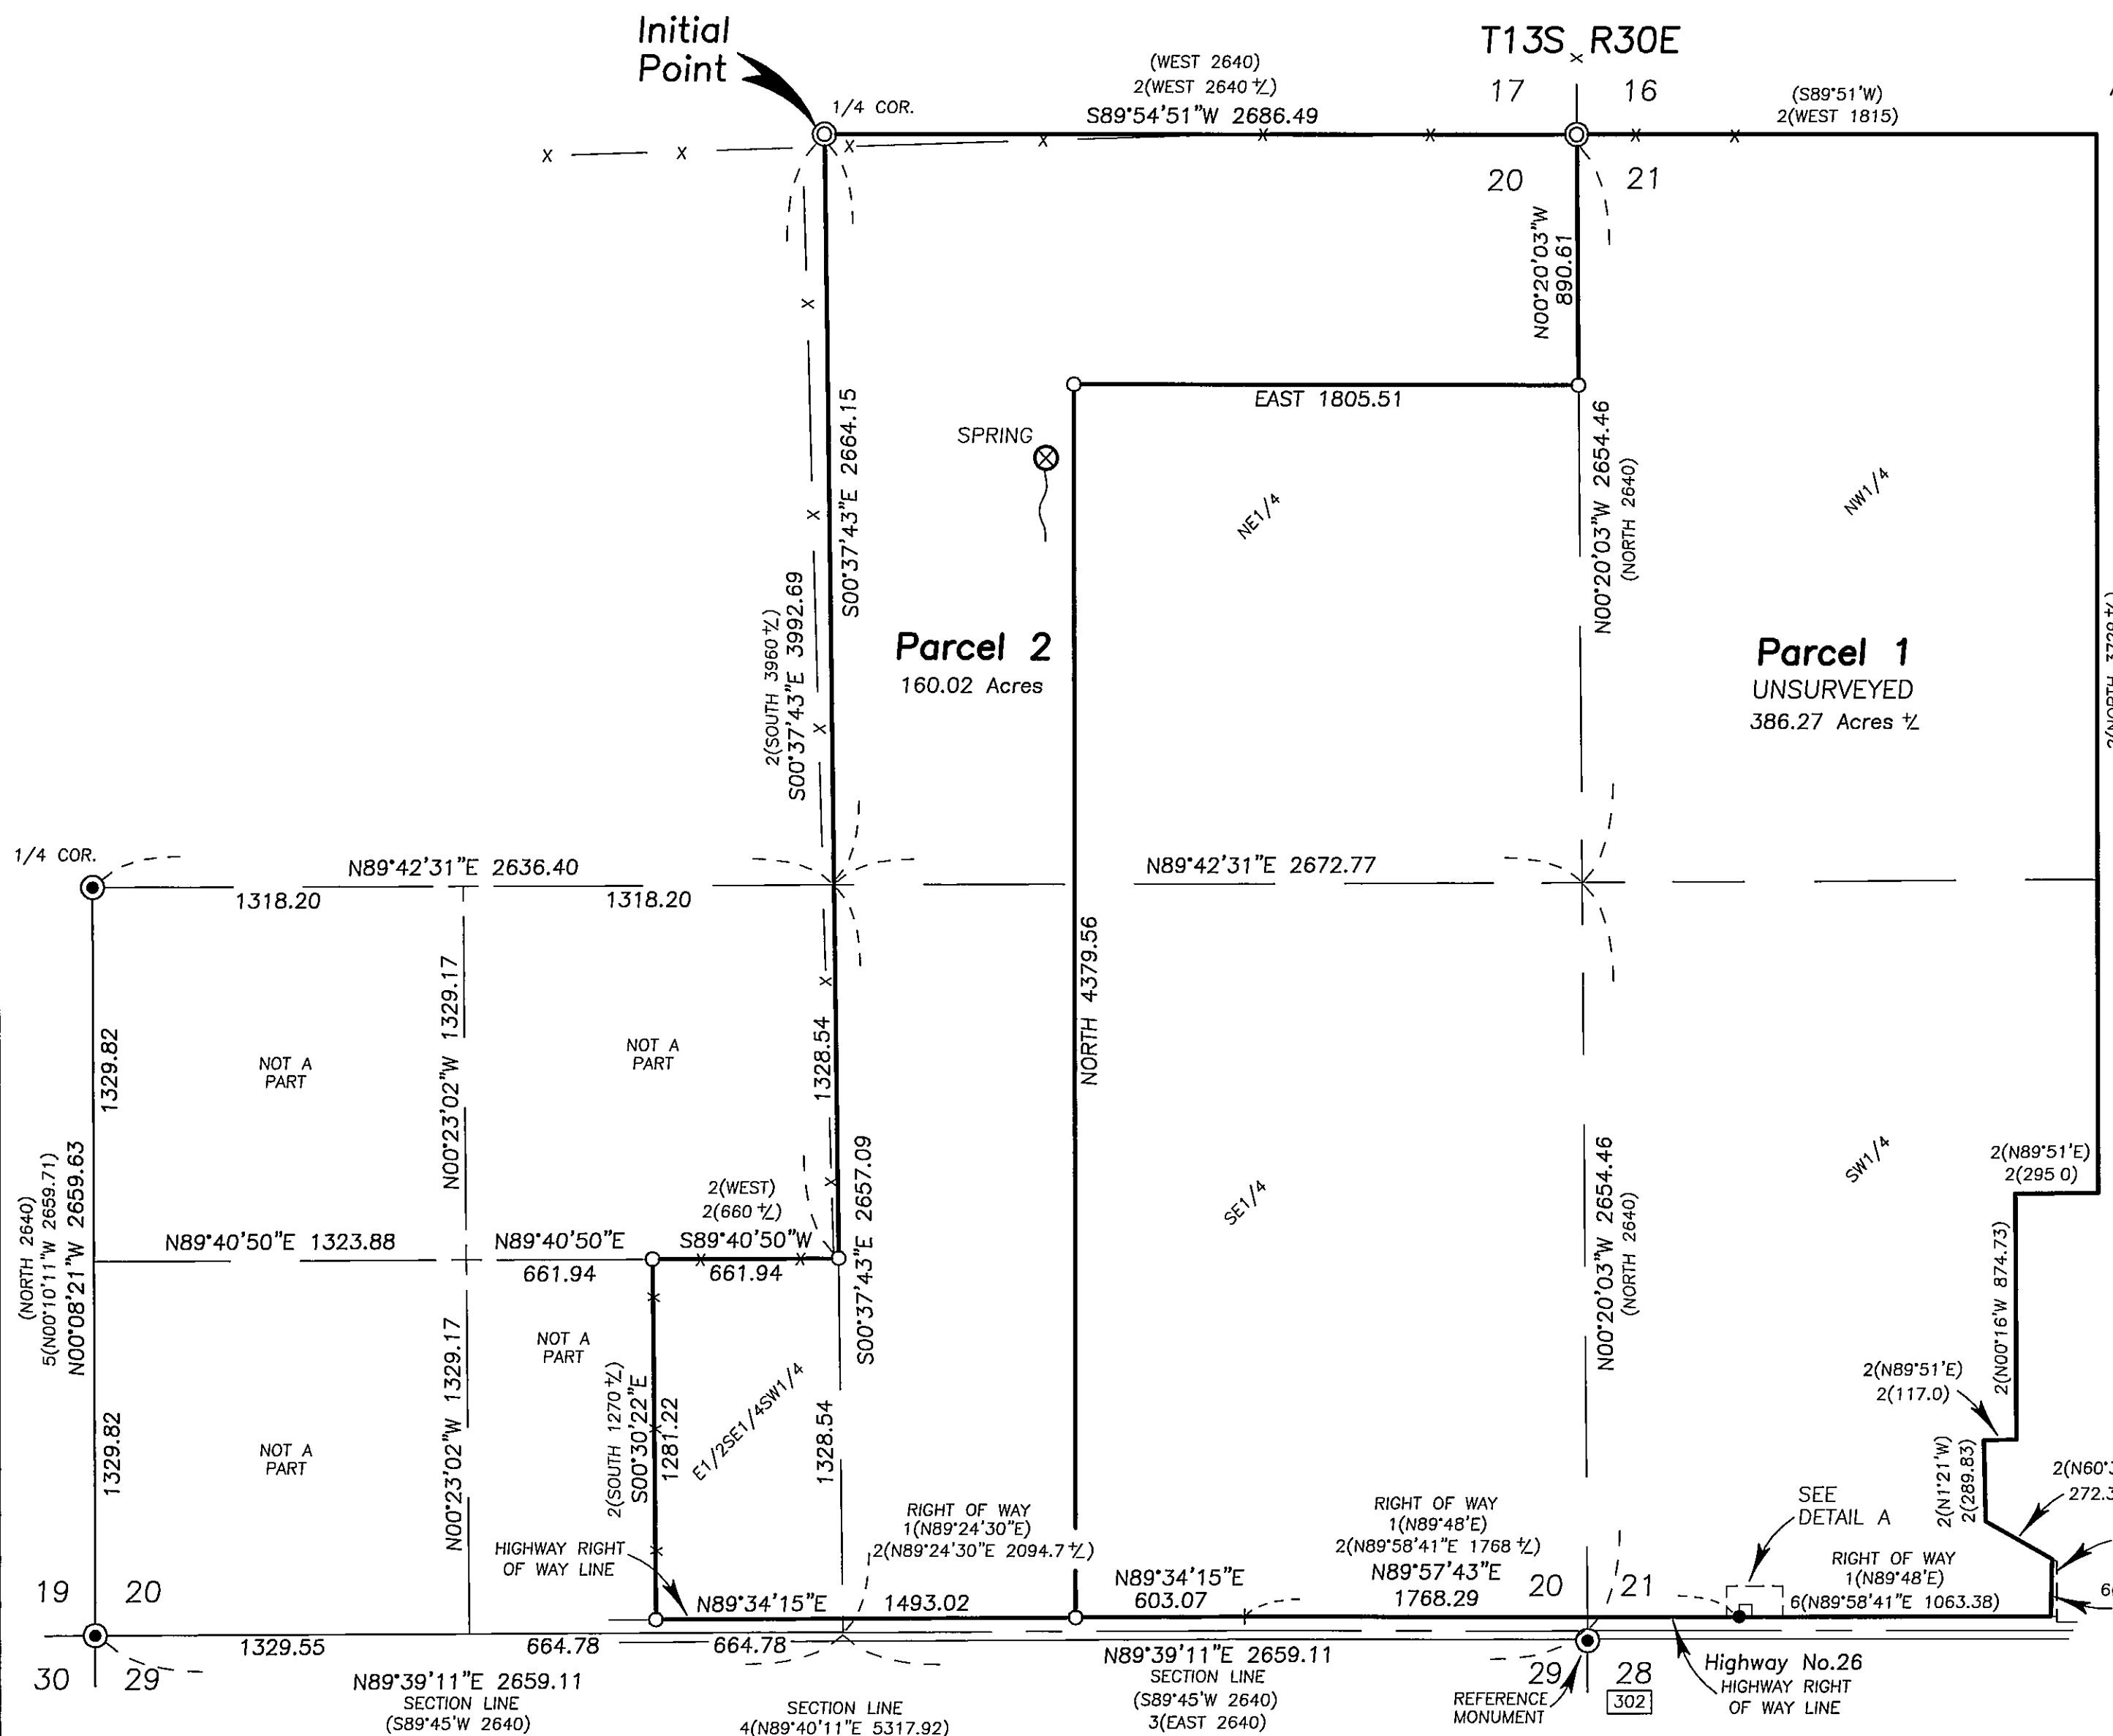


DETAIL A

SCALE 1"=100'

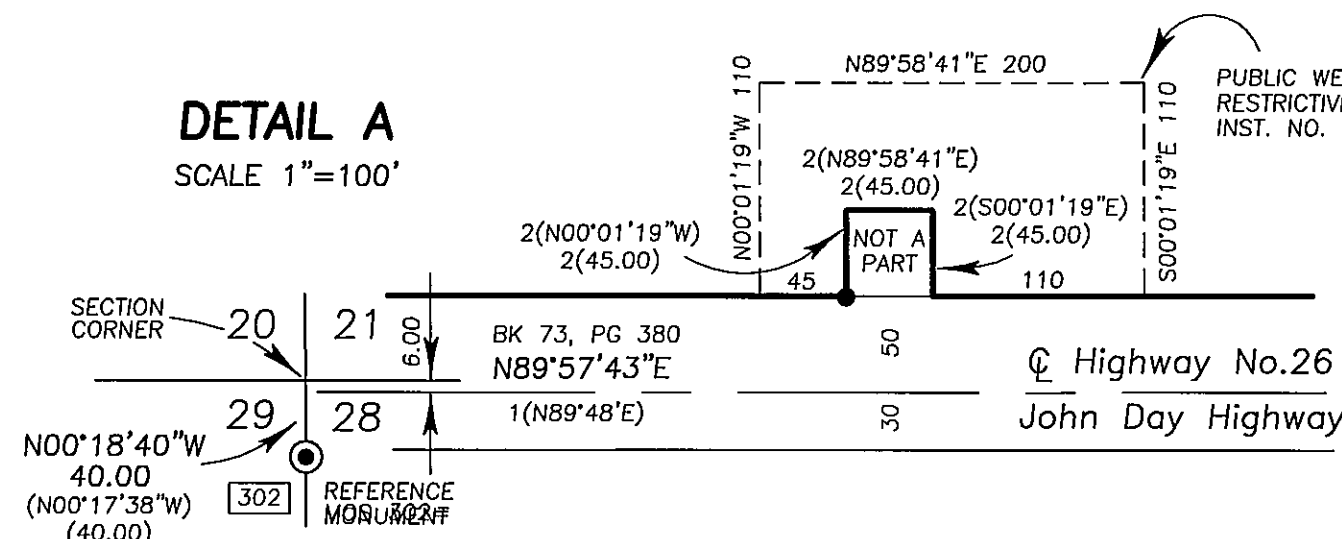

DETAIL B

SCALE 1"=100'

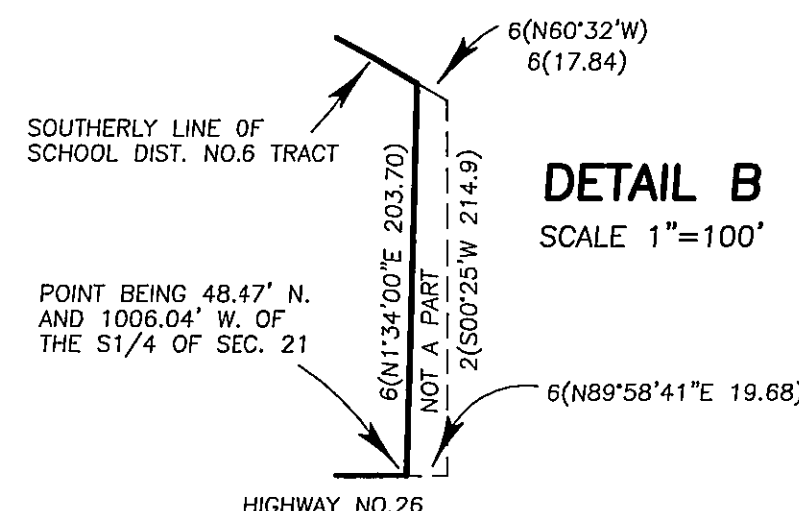

I do hereby certify that this is a true and exact copy of the original land partition plat.

Jack L. Watson
Jack L. Watson, PLS

REGISTERED
PROFESSIONAL
LAND SURVEYOR

OREGON
SEPT 19, 1995
JACK L. WATSON
2734

Renewal Date 6/30/2012