


EASEMENT DETAIL

SCALE: 1"=200'

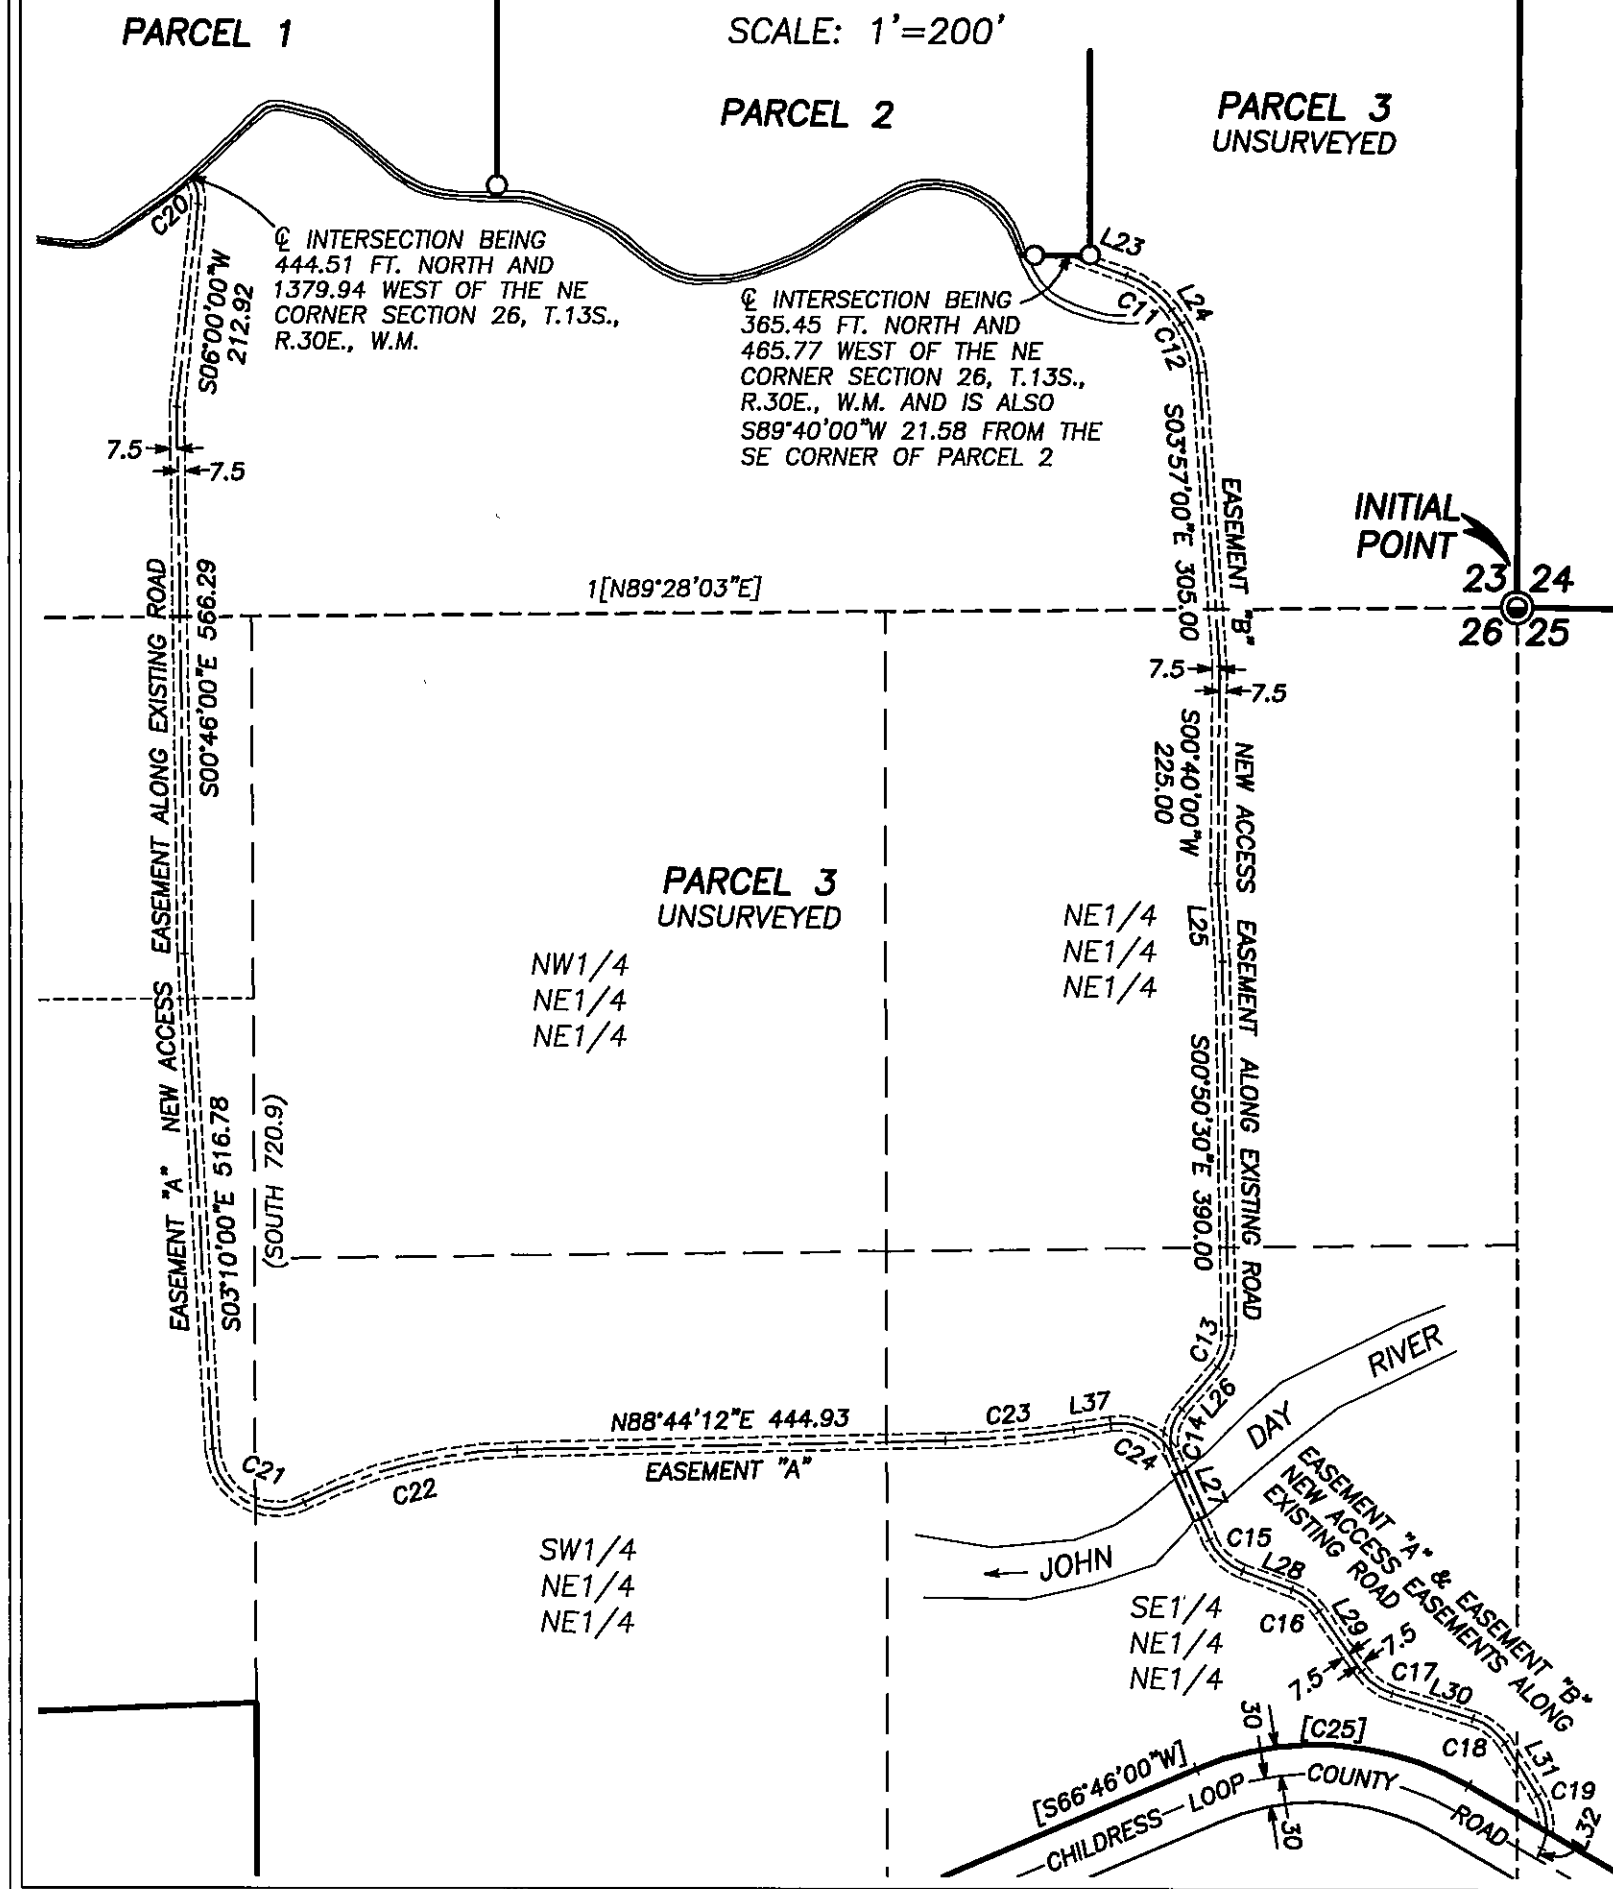


LAND PARTITION PLAT NO. 2012-01

SITUATED IN THE S1/2 SECTION 23, THE NW1/4 SECTION 25
AND THE NE1/4 SECTION 26, T.13S., R.30E., W.M.,
GRANT COUNTY, OREGON
SURVEY COMPLETED NOVEMBER 18, 2011

DETAIL B

SCALE: 1"=40'

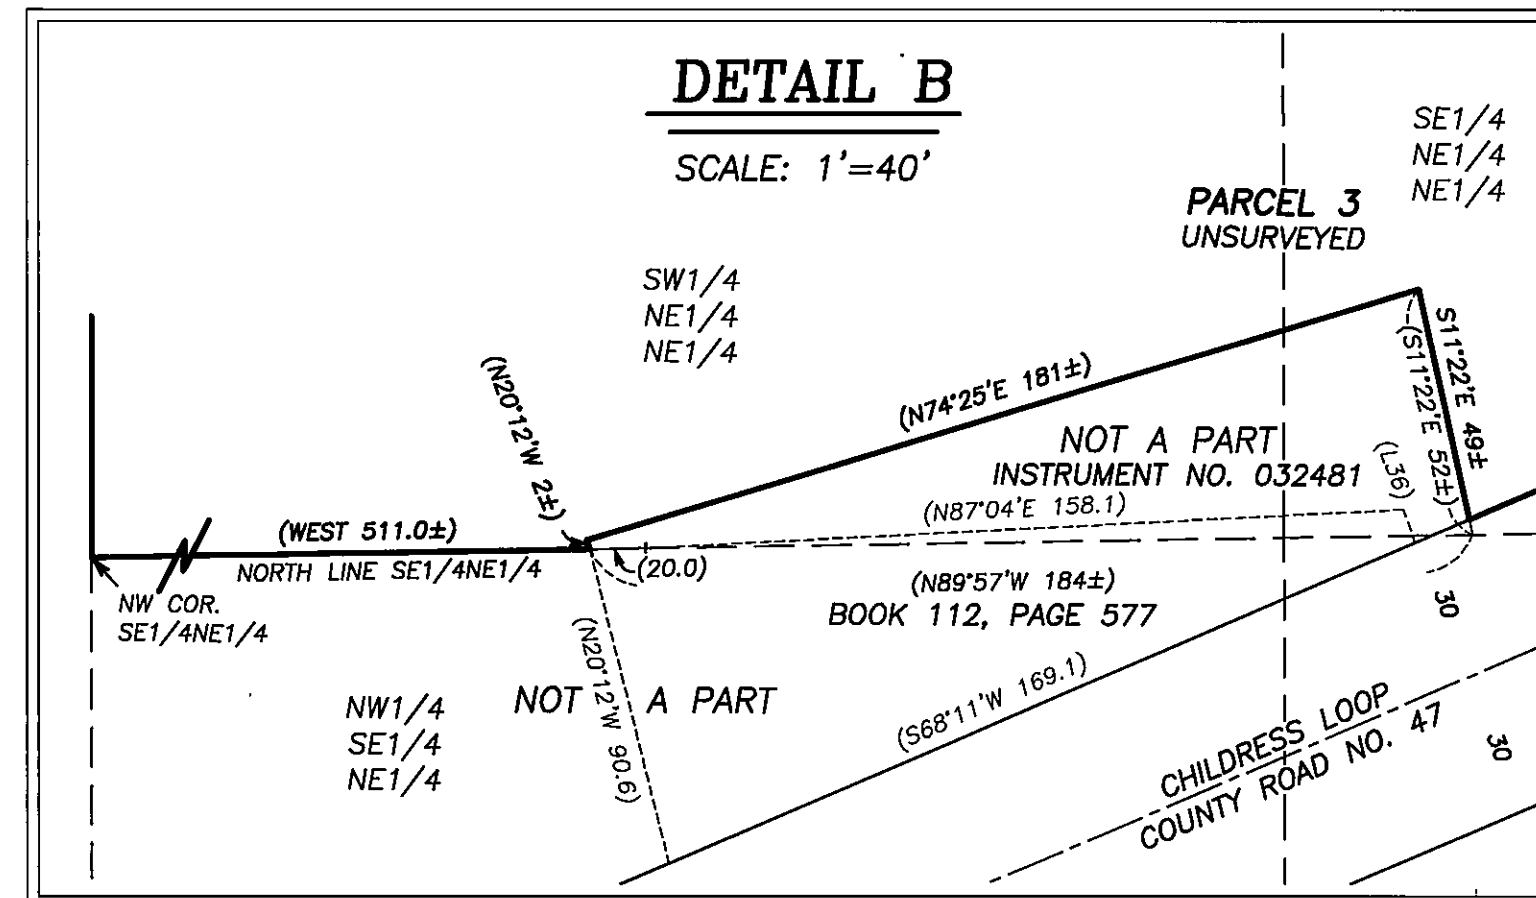

LINE TABLE

LINE	BEARING	DIST.
L1	N19°52'08"W	14.44
L2	N88°24'26"W	5.51
L3	S56°48'43"W	109.21
L4	S67°35'38"W	50.47
L5	S76°33'45"W	28.20
L6	S87°30'37"W	27.48
L7	N49°39'58"W	30.54
L8	N71°28'11"W	56.85
L9	N88°03'44"W	33.92
L10	N88°03'44"W	78.71
L11	N88°03'44"W	44.79
L12	N49°27'33"W	60.05
L13	N54°50'10"W	24.47
L14	N76°28'34"W	33.96
L15	S47°02'52"W	119.59
L16	S47°02'52"W	99.86
L17	S55°13'16"W	81.28
L18	N82°55'18"W	42.01
L19	N77°22'13"W	26.43
L20	S76°15'49"W	13.30
L21	N56°13'40"W	30.04
L22	N49°37'07"W	68.06
L23	S70°00'00"E	62.98
L24	S35°00'00"E	17.40
L25	S03°39'26"E	80.93
L26	S40°00'00"W	58.00
L27	S23°30'00"E	91.00
L28	S70°00'00"E	55.00
L29	S35°00'00"E	77.00
L30	S73°00'00"E	88.00
L31	S32°00'00"E	64.00
L32	S22°58'07"W	12.12
L33	S66°46'00"W	308.54
(L34)	N03°34'00"E	43.50
(L35)	N86°26'00"W	51.10
(L36)	S18°56'E	32.0
L37	N81°04'10"E	39.08

CURVE TABLE

CURVE	RADIUS	DELTA	LENGTH	LONG CHORD BEARING-DIST.
C1	90.00	68°32'19"	107.66	N54°08'17"W 101.35
C2	80.00	34°46'51"	48.56	S74°12'08"W 47.82
C3	80.00	42°49'25"	59.79	N71°04'41"W 58.41
C4	150.00	21°48'13"	57.08	N60°34'04"W 56.74
C5	100.00	38°36'11"	67.38	N68°45'38"W 66.11
C6	50.00	21°38'25"	18.88	N65°39'22"W 18.77
C7	25.00	56°28'34"	24.64	S75°17'09"W 23.66
C8	60.00	41°51'27"	43.83	S76°08'59"W 42.86
C9	60.00	26°21'58"	27.61	S89°26'48"W 27.37
C10	95.00	47°30'31"	78.77	N79°58'56"W 76.53
C11	100.00	35°00'00"	61.09	S52°30'00"E 60.14
C12	100.00	31°03'00"	54.19	S19°28'30"E 53.53
C13	50.00	40°50'30"	35.64	S19°34'45"W 34.89
C14	50.00	63°30'00"	55.41	S08°15'00"W 52.62
C15	60.00	46°30'00"	48.69	S46°45'00"E 47.37
C16	60.00	35°00'00"	36.65	S52°30'00"E 36.08
C17	60.00	38°00'00"	39.79	S54°00'00"E 39.07
C18	60.00	41°00'00"	42.94	S52°30'00"E 42.02
C19	60.00	54°58'07"	57.56	S04°30'56"E 55.38
C20	40.00	42°49'01"	29.89	S15°24'30"E 29.20
C21	66.00	11°26'34"	130.68	S59°53'24"E 110.35
C22	520.00	25°20'53"	230.05	N76°03'46"E 228.18
C23	1000.00	7°40'02"	133.82	N84°54'11"E 133.72
C24	62.00	75°25'50"	81.62	S61°12'55"E 75.86
(C25)	316.48	53°18'00"	294.41	N86°35'00"W 283.91
(C26)	606.62	23°23'31"	247.66	N71°37'45"W 245.94
(C27)	666.6	26°30'	308.3	N73°11'W 305.6


REGISTERED
PROFESSIONAL
LAND SURVEYOR

Jason L. Hatfield
OREGON
NOVEMBER 30, 2007
JASON L. HATFIELD
#69454

EXPIRES: 6/30/2013


DETAIL A

SCALE: 1"=100'

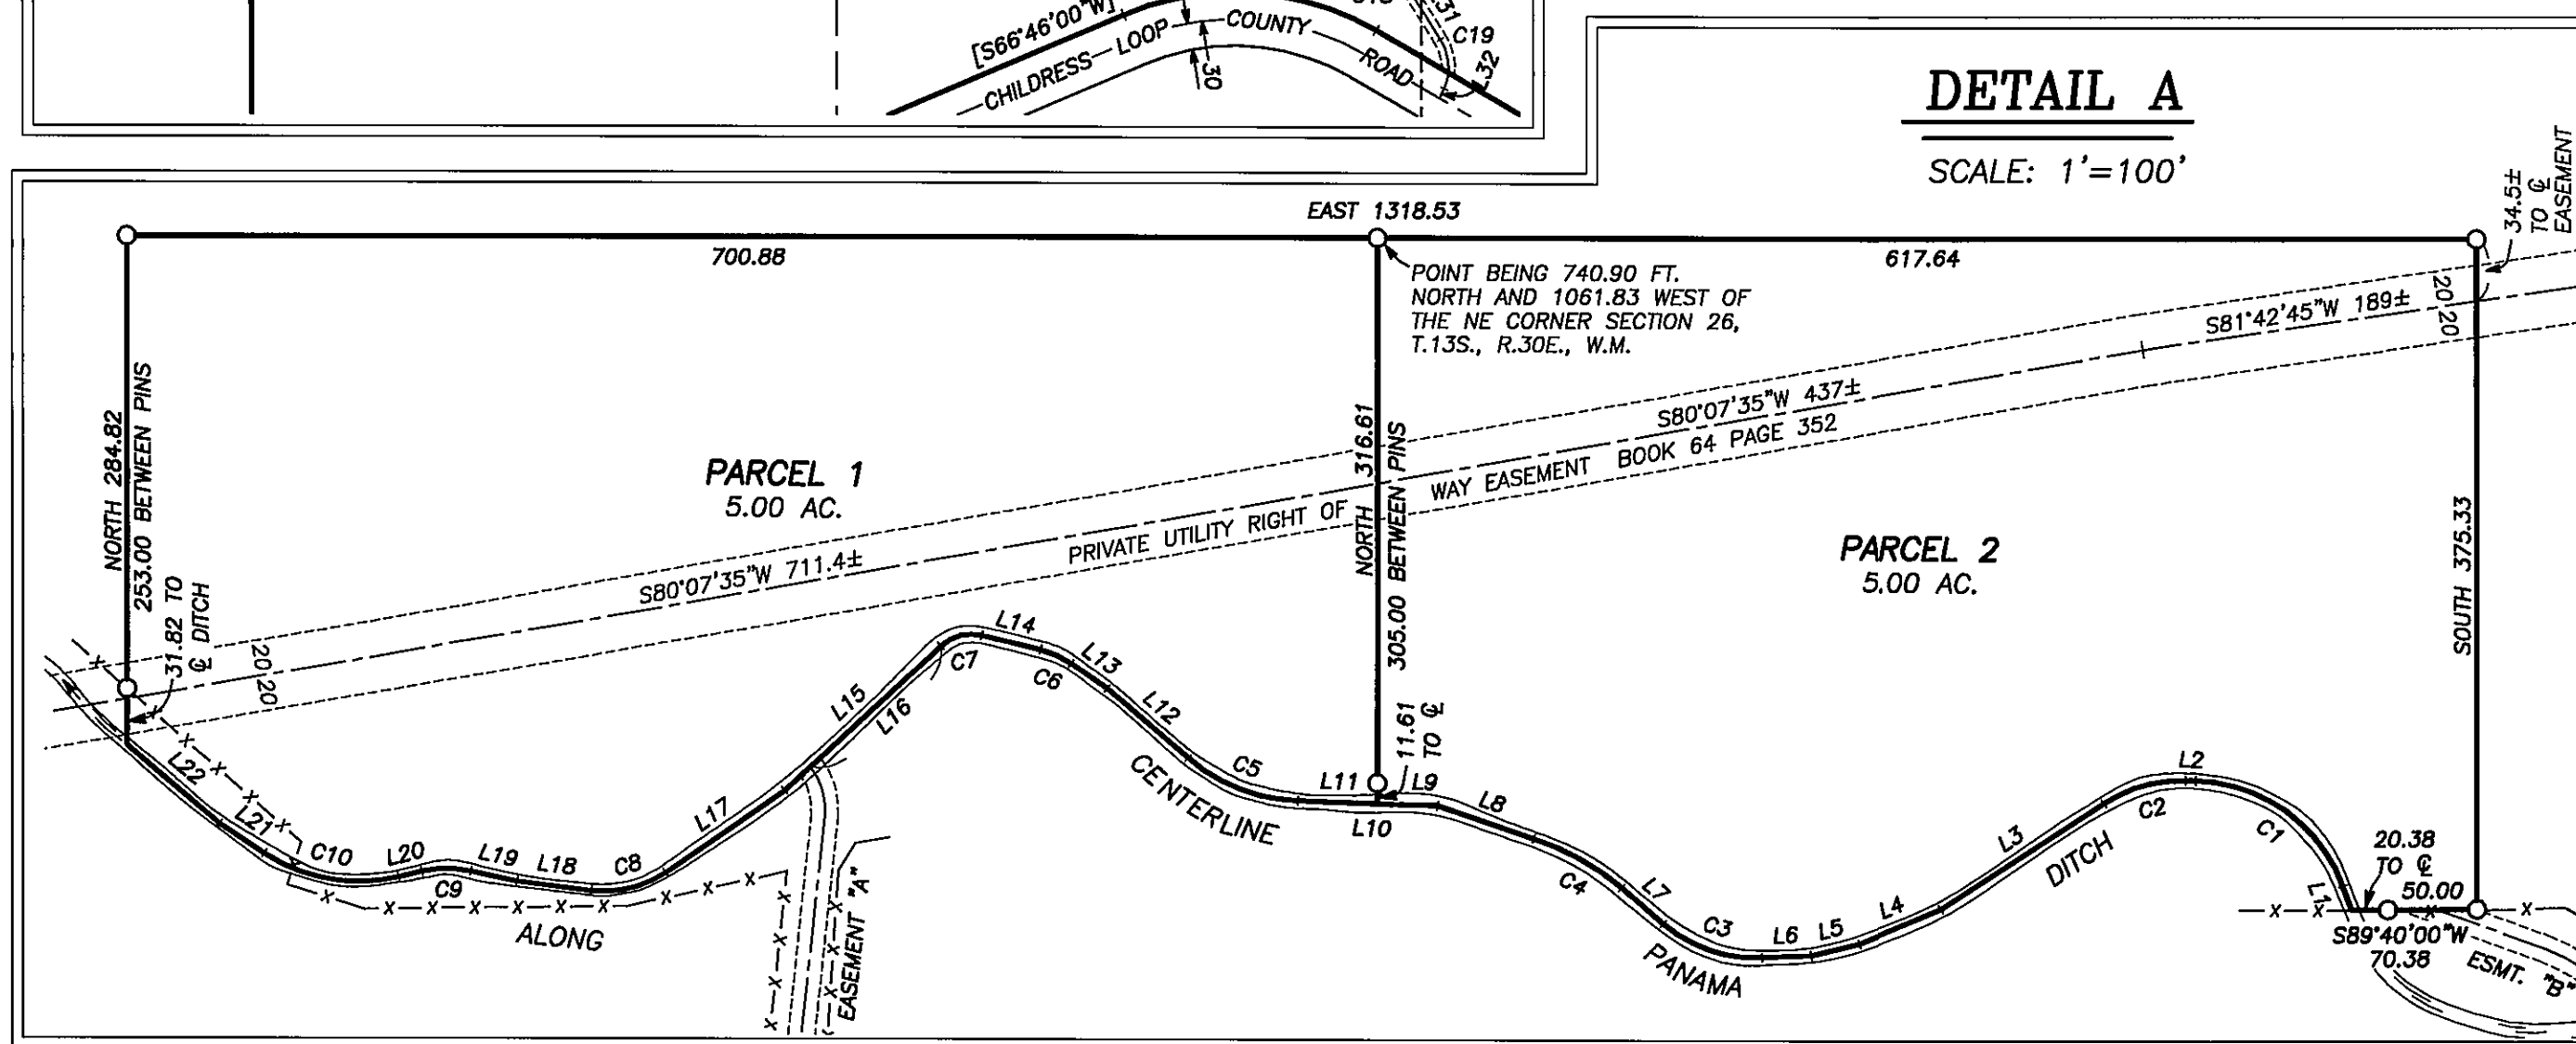

I DO HEREBY CERTIFY THAT THIS IS A TRUE AND EXACT
COPY OF THE ORIGINAL PLAT

Jason L. Hatfield
BENCHMARK LAND SURVEYING

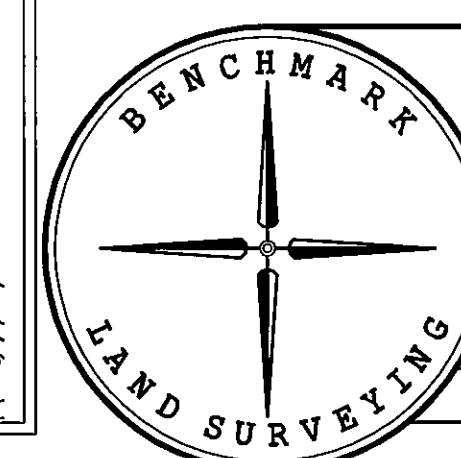

BENCHMARK LAND SURVEYING
217 N. CANYON BLVD. JOHN DAY, OREGON
2101 MAIN STREET, STE 223 BAKER CITY, OREGON
541-575-1251 ~ 800-699-0516

LAND PARTITION
SITUATED IN THE S1/2 SECTION 23, THE NW1/4 SECTION 25
AND THE NE1/4 SECTION 26, T.13S., R.30E., W.M.,
GRANT COUNTY, OREGON

SURVEYED FOR	LOOP RANCH, LLC. AND MARILYN KIGHT
SURVEYED BY	JLH & MCS
SCALE: AS NOTED	DRAWN BY: JLH
	11/18/2011
	SHEET 2 OF 3