


LAND PARTITION PLAT NO. 2012-04

SITUATED IN SEC.'S 14, 15, 21, 22, 25, 26, 27, 28, 29, 30, 32,
AND 33, T.8S., R.31E., W.M. AND IN SEC.'S 4, 5, 9 AND 10 T.9S.,
R.31E., W.M., GRANT COUNTY, OREGON

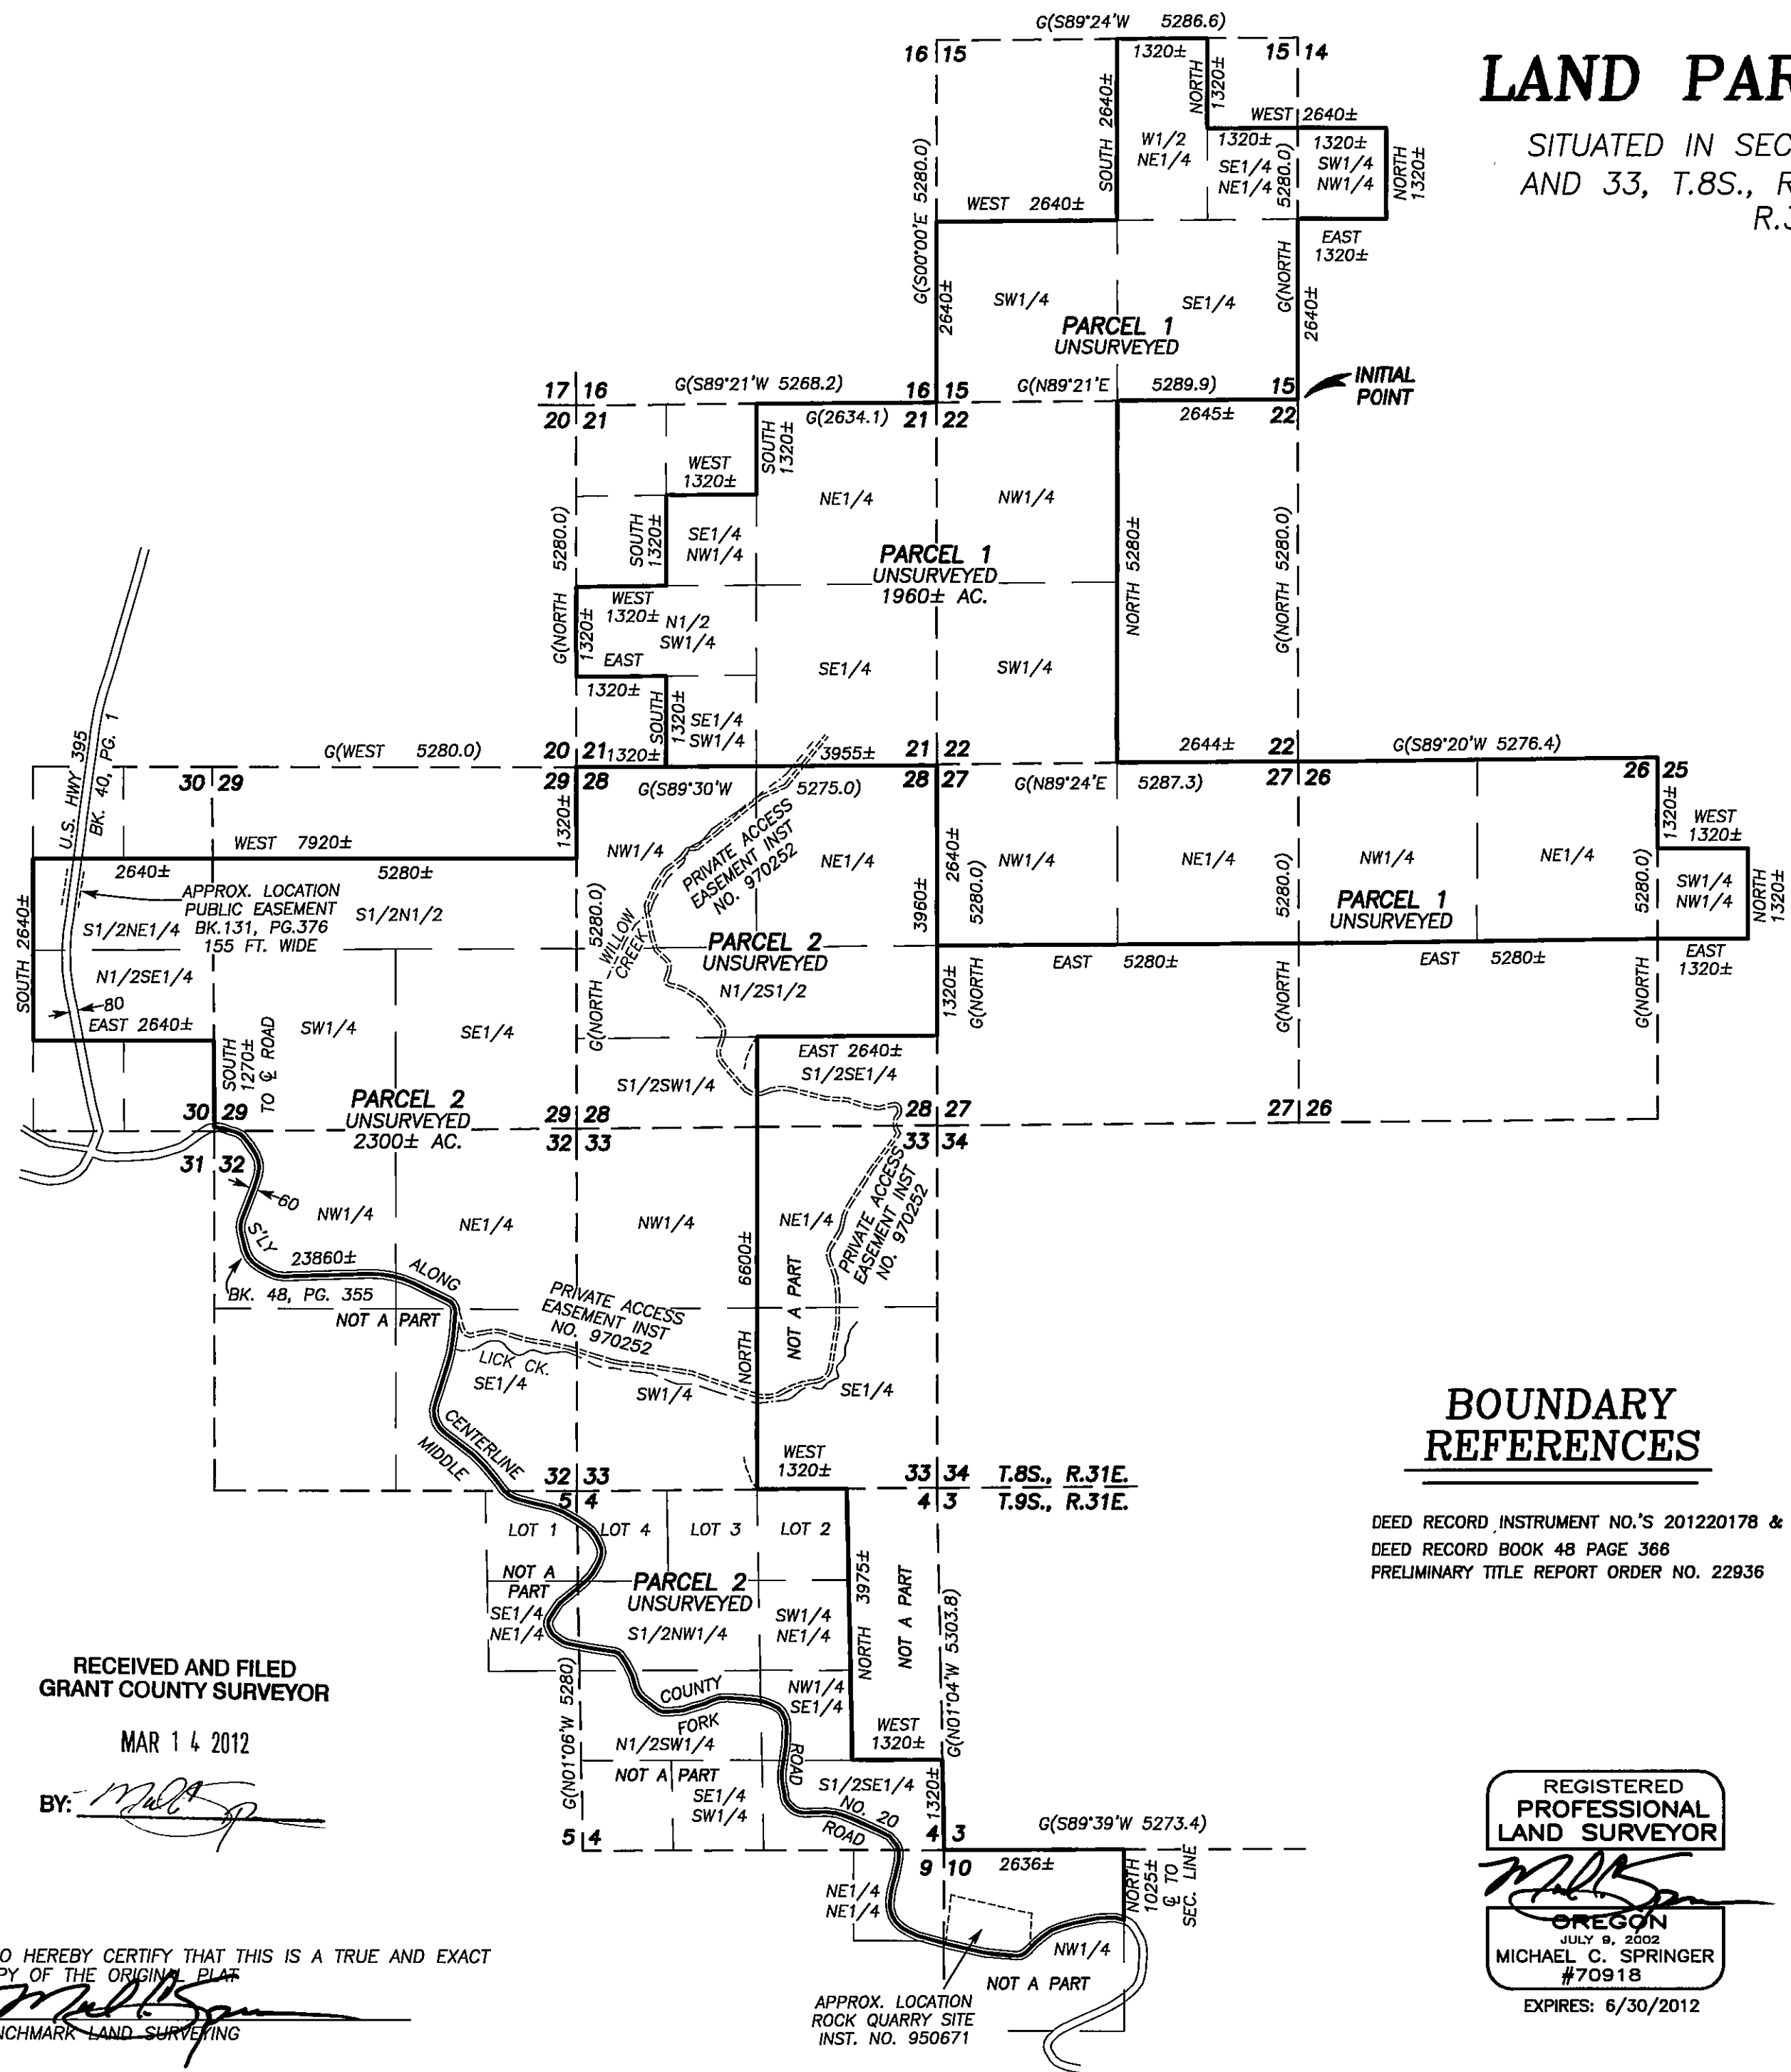

BOUNDARY REFERENCES

DEED RECORD INSTRUMENT NO.'S 201220178 & 20120179
DEED RECORD BOOK 48 PAGE 366
PRELIMINARY TITLE REPORT ORDER NO. 22936

NARRATIVE

THIS PLAT WAS PREPARED AT THE REQUEST OF RON BURNETTE ON BEHALF OF FRED AND JACQUELINE BURNETTE. THE PURPOSE OF THIS PLAT IS TO SHOW THE UNSURVEYED PARCELS OF THIS LAND PARTITION. NO SURVEY WAS PERFORMED FOR THIS PARTITION PROCESS.


THE LOCATIONS OF ALL ROADS AND EASEMENTS ARE APPROXIMATE. THE SECTION AND SECTION SUBDIVISION LINES SHOWN HEREON ARE PROTRACTED FOR GENERAL INFORMATION ONLY. THE AREAS, BEARINGS AND DISTANCES SHOWN HEREON MAY CHANGE UPON EXECUTION OF AN ACTUAL SURVEY.

LEGEND

G() GLO RECORD BEARING AND DISTANCE

SHEET 1 OF 2

BENCHMARK LAND SURVEYING 217 N. CANYON BLVD. JOHN DAY, OREGON 2101 MAIN STREET, STE 223 BAKER CITY, OREGON 541-575-1251 ~ 800-699-0516		
LAND PARTITION PLAT SITUATED IN SEC.'S 14, 15, 21, 22, 25, 26, 27, 28, 29, 30, 32, AND 33, T.8S., R.31E., W.M. AND IN SEC.'S 4, 5, 9 AND 10 T.9S., R.31E., W.M., GRANT COUNTY, OREGON		
SURVEYED FOR	FRED AND JACQUELINE BURNETTE	
DRAWN BY:	MCS	2/28/2012
Scale:	1"=2000'	

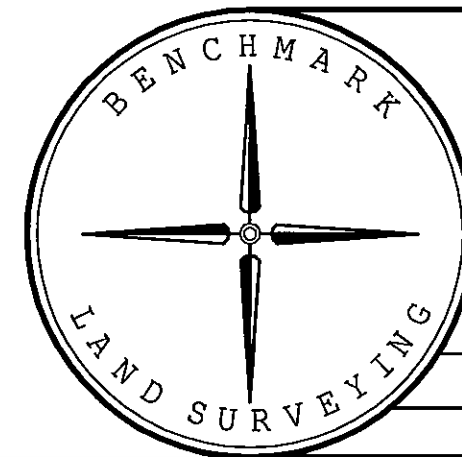

REGISTERED
PROFESSIONAL
LAND SURVEYOR

OREGON
JULY 9, 2002
MICHAEL C. SPRINGER
#70918

EXPIRES: 6/30/2012

RECEIVED AND FILED
GRANT COUNTY SURVEYOR

MAR 14 2012

BY: *[Signature]*

I DO HEREBY CERTIFY THAT THIS IS A TRUE AND EXACT
COPY OF THE ORIGINAL PLAT
[Signature]
BENCHMARK LAND SURVEYING

APPROX. LOCATION
ROCK QUARRY SITE
INST. NO. 950671