


LAND PARTITION PLAT NO. 2012-10

A PARTITION OF A PORTION OF PARCEL 1 OF LAND PARTITION NO. 2002-02
SITUATED IN GOVERNMENT LOTS 1 AND 2 AND IN THE SE1/4 SECTION 2,
T.14S., R.31E., W.M., GRANT COUNTY, OREGON
SURVEY COMPLETED SEPTEMBER 27, 2012

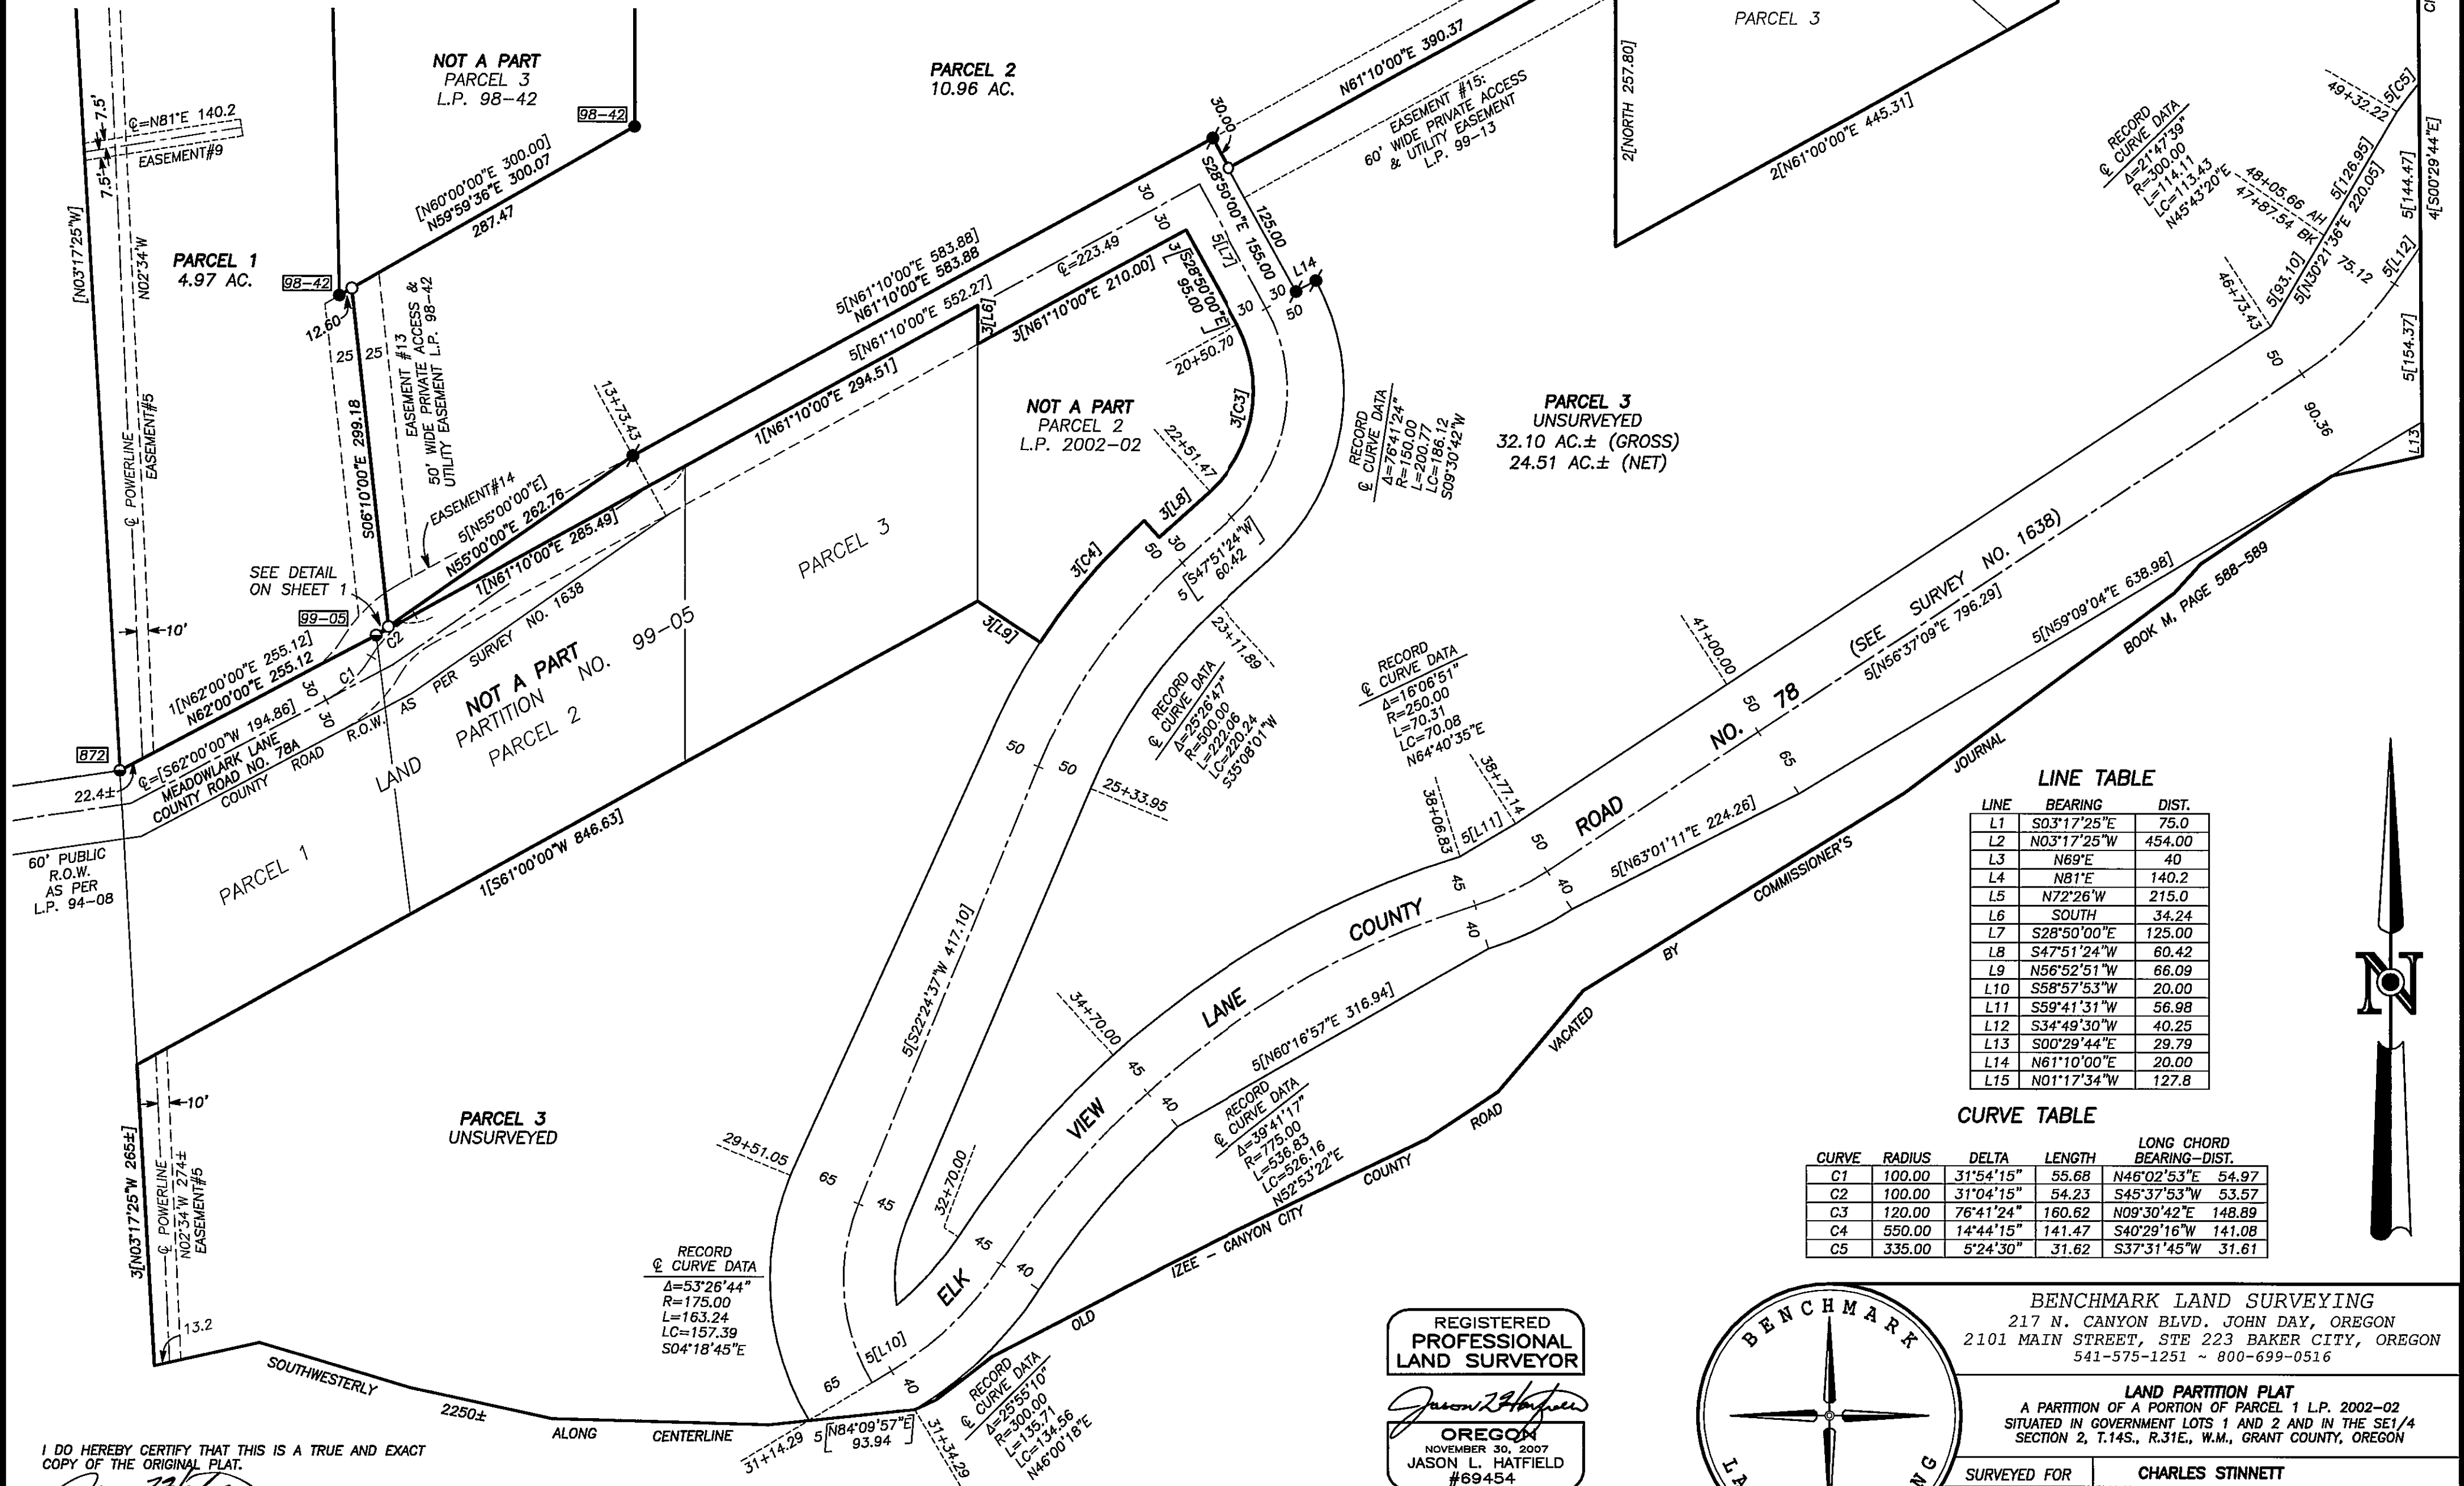


LINE TABLE		
LINE	BEARING	DIST.
L1	S03°17'25"E	75.0
L2	N03°17'25"W	454.00
L3	N69°E	40
L4	N81°E	140.2
L5	N72°26"W	215.0
L6	SOUTH	34.24
L7	S28°50'00"E	125.00
L8	S47°51'24"W	60.42
L9	N56°52'51"W	66.09
L10	S58°57'53"W	20.00
L11	S59°41'31"W	56.98
L12	S34°49'30"W	40.25
L13	S00°29'44"E	29.79
L14	N61°10'00"E	20.00
L15	N01°17'34"W	127.8

CURVE TABLE				
CURVE	RADIUS	DELTA	LENGTH	LONG CHORD BEARING-DIST.
C1	100.00	31°54'15"	55.68	N46°02'53"E 54.97
C2	100.00	31°04'15"	54.23	S45°37'53"W 53.57
C3	120.00	76°41'24"	160.62	N09°30'42"E 148.89
C4	550.00	14°44'15"	141.47	S40°29'16"W 141.08
C5	335.00	5°24'30"	31.62	S37°31'45"W 31.61

REGISTERED
PROFESSIONAL
LAND SURVEYOR

JASON L. HATFIELD
NOVEMBER 30, 2007
OREGON
JASON L. HATFIELD
#69454
EXPIRES: 6/30/2013

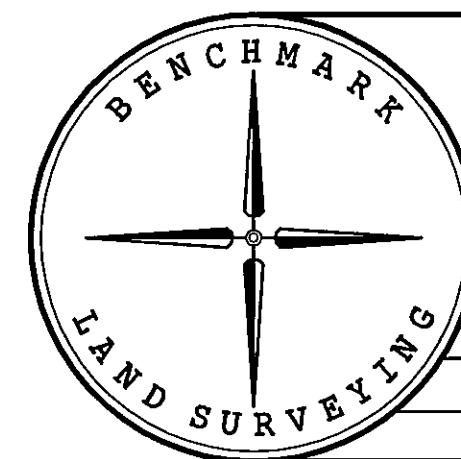

BENCHMARK LAND SURVEYING
217 N. CANYON BLVD. JOHN DAY, OREGON
2101 MAIN STREET, STE 223 BAKER CITY, OREGON
541-575-1251 ~ 800-699-0516

LAND PARTITION PLAT
A PARTITION OF A PORTION OF PARCEL 1 L.P. 2002-02
SITUATED IN GOVERNMENT LOTS 1 AND 2 AND IN THE SE1/4
SECTION 2, T.14S., R.31E., W.M., GRANT COUNTY, OREGON

SURVEYED FOR	CHARLES STINNETT
SURVEYED BY	JLH
SCALE: 1"=100'	DRAWN BY: JLH
SHEET 2 OF 3	

I DO HEREBY CERTIFY THAT THIS IS A TRUE AND EXACT
COPY OF THE ORIGINAL PLAT.
JASON L. HATFIELD
BENCHMARK LAND SURVEYING