


LAND PARTITION PLAT NO. 2014-01

A PARTITION OF PARCEL 3 OF LAND PARTITION NO. 2012-10 SITUATED IN
GOVERNMENT LOTS 1 AND 2 AND IN THE SE1/4 SECTION 2,
T.14S., R.31E., W.M., GRANT COUNTY, OREGON
SURVEY COMPLETED FEBRUARY 22, 2014

LINE TABLE		
LINE	BEARING	DIST.
L1	S28°50'00"E	125.00
L2	S28°50'00"E	125.00
L3	N61°10'00"E	20.00
L4	S47°51'24"W	60.42
L5	S47°51'24"W	60.42
L6	N58°57'53"E	20.00
L7	N59°41'31"E	56.98
L8	N34°49'30"E	40.18
[L8]	N34°49'30"E	40.25
L9	S55°17'42"W	117.37
L10	S42°36'59"W	34.57
(L10)	S42°37'22"W	34.57
L11	S46°08'00"W	90.01
L12	S64°41'53"W	159.51
L13	S58°00'46"W	101.56
L14	S54°27'49"W	91.69
L15	S59°16'15"W	135.20
L16	S39°38'00"W	55.17
L17	S39°38'00"W	64.09
3(L17)	S39°38'W	64.09
L18	S40°17'00"W	51.96
1(L18)	S40°17'W	51.96
L19	S56°24'00"W	76.54
1(L19)	S56°24'W	76.54
L20	S70°43'47"W	52.35
L21	S83°12'01"W	88.37
L22	S56°58'24"E	66.09
[L22]	S56°52'51"E	66.09

NOTE:
UNLESS OTHERWISE SHOWN IN THE LINE AND CURVE
TABLES, ALL MEASURED DIMENSIONS MATCH RECORD.

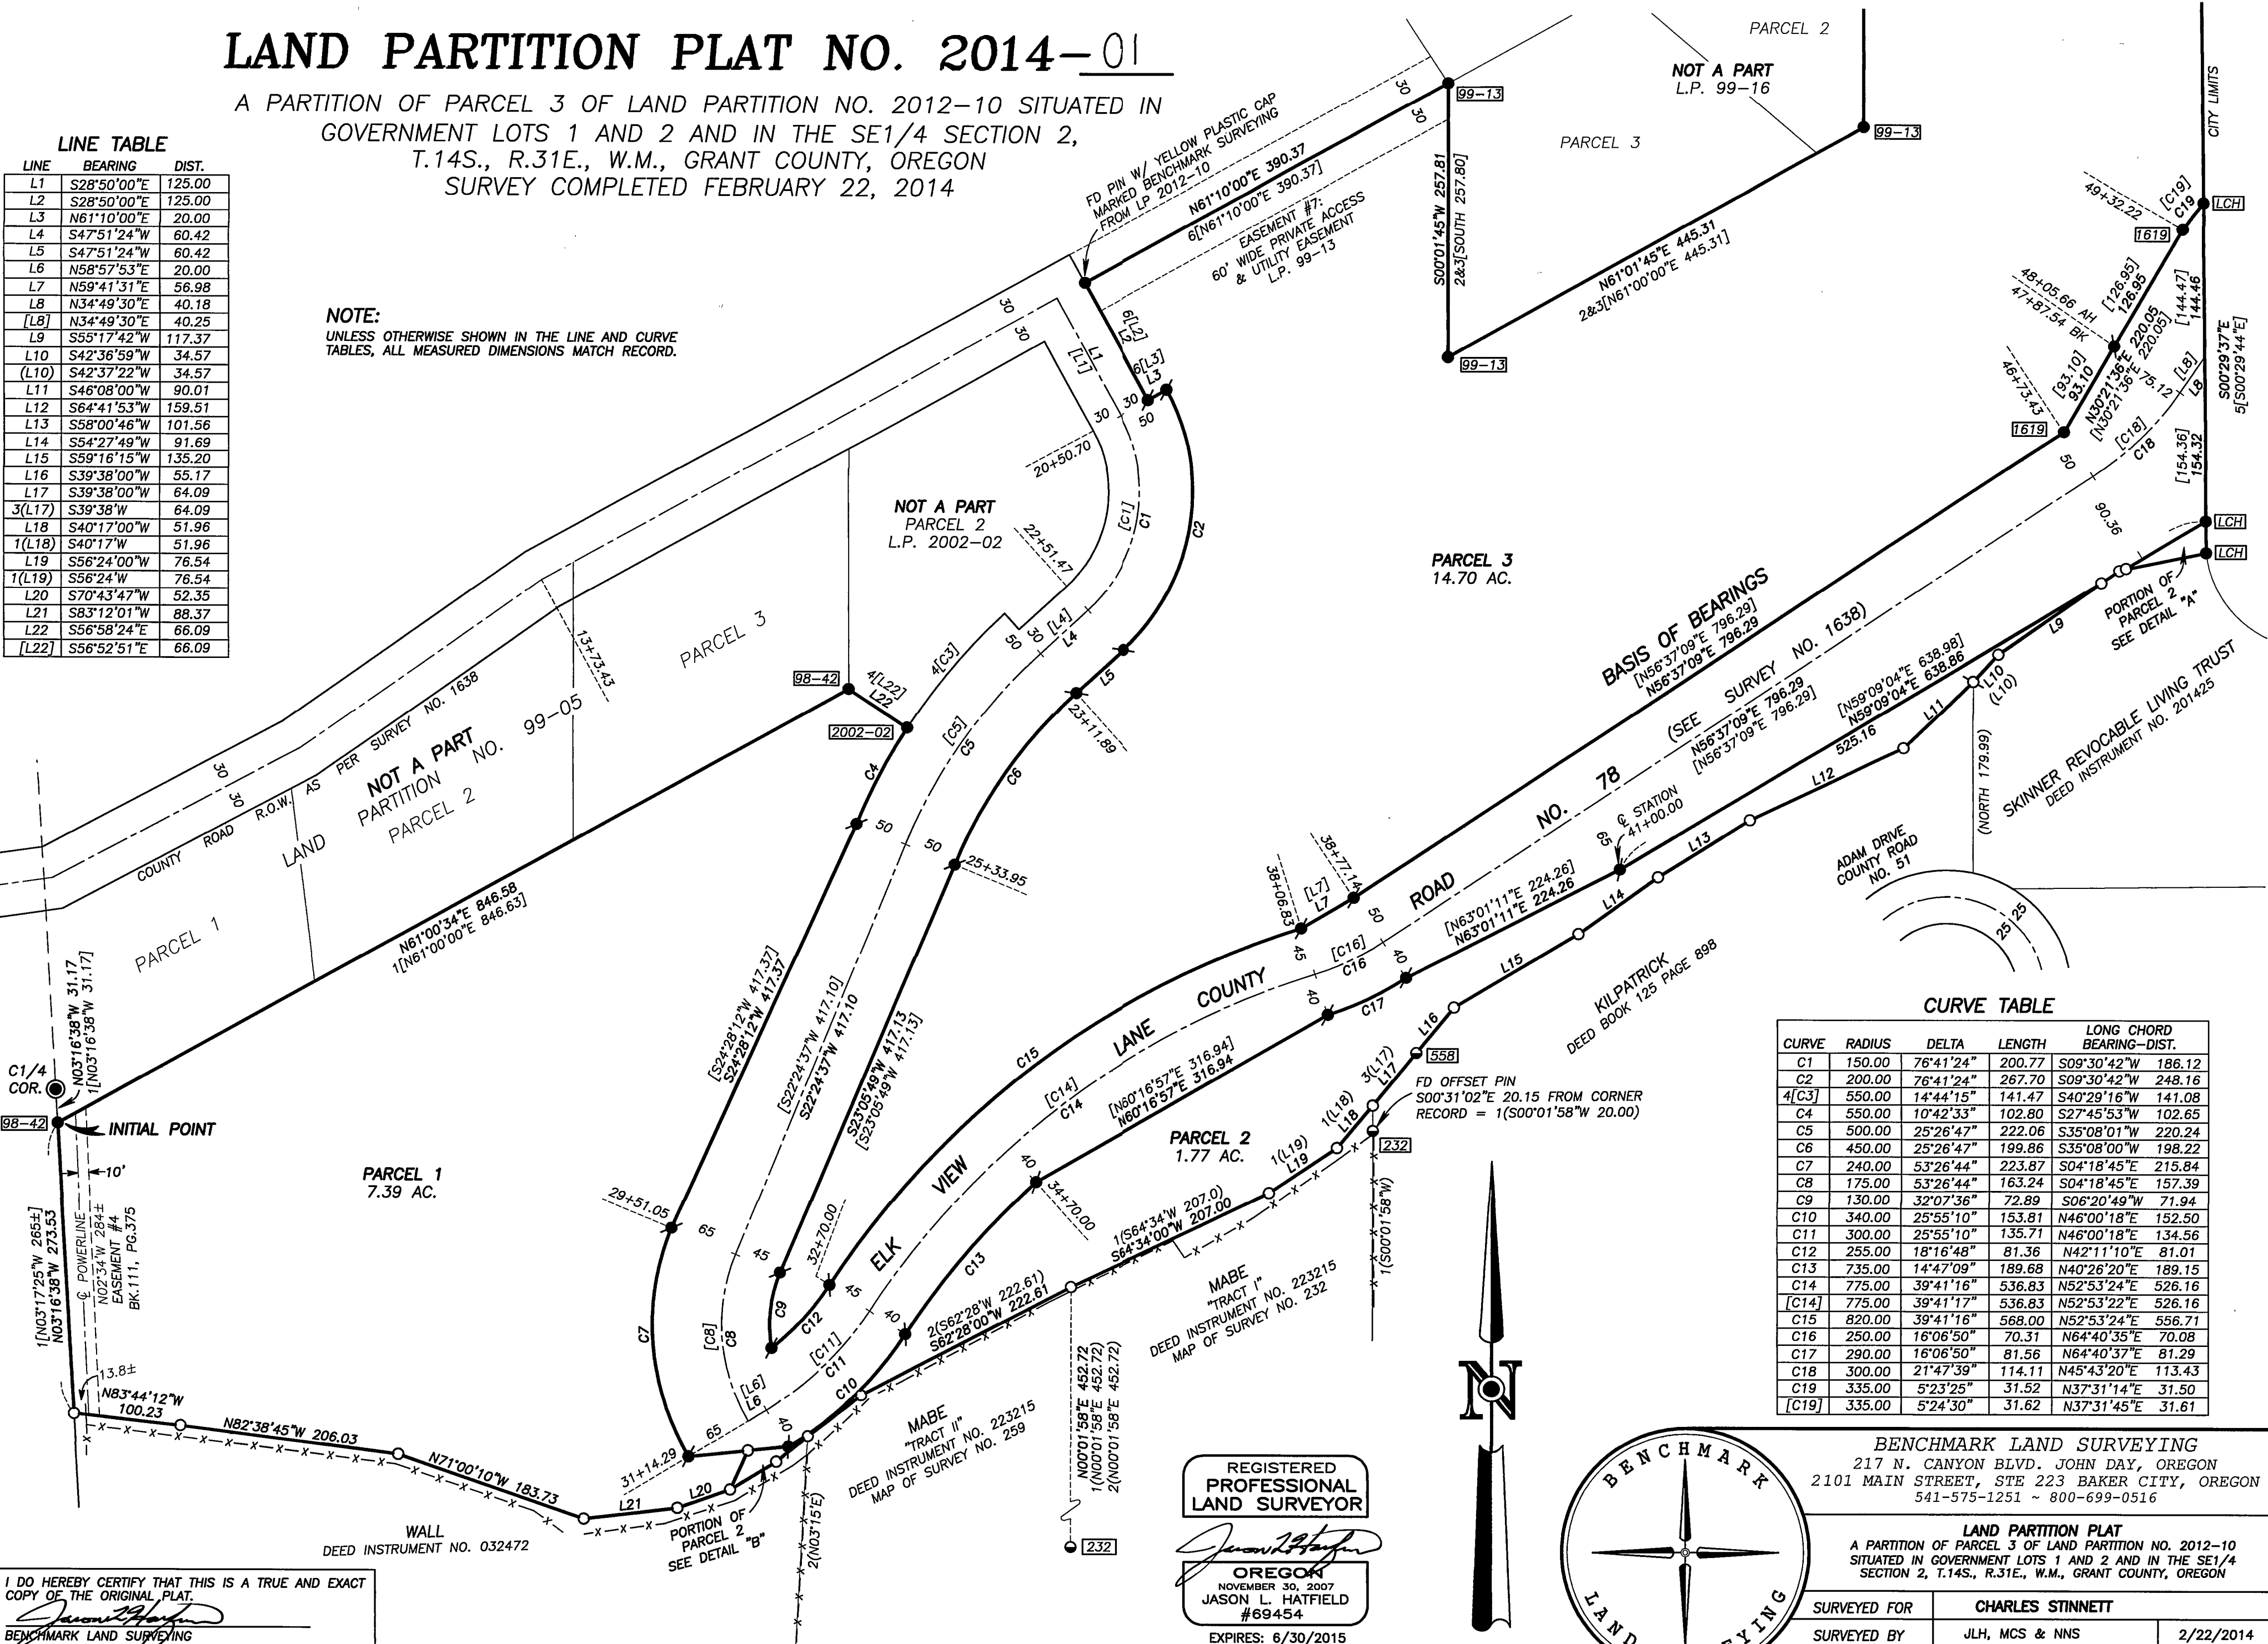


I DO HEREBY CERTIFY THAT THIS IS A TRUE AND EXACT
COPY OF THE ORIGINAL PLAT.
BENCHMARK LAND SURVEYING

REGISTERED
PROFESSIONAL
LAND SURVEYOR

OREGON
NOVEMBER 30, 2007
JASON L. HATFIELD
#69454

EXPIRES: 6/30/2015

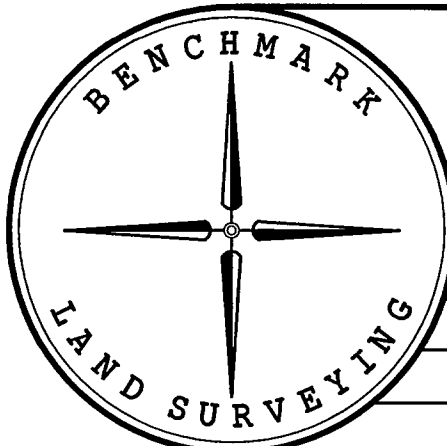

CURVE TABLE					
CURVE	RADIUS	DELTA	LENGTH	LONG CHORD BEARING-DIST.	
C1	150.00	76°41'24"	200.77	S09°30'42"W	186.12
C2	200.00	76°41'24"	267.70	S09°30'42"W	248.16
4(C3)	550.00	14°44'15"	141.47	S40°29'16"W	141.08
C4	550.00	10°42'33"	102.80	S27°45'53"W	102.65
C5	500.00	25°26'47"	222.06	S35°08'01"W	220.24
C6	450.00	25°26'47"	199.86	S35°08'00"W	198.22
C7	240.00	53°26'44"	223.87	S04°18'45"E	215.84
C8	175.00	53°26'44"	163.24	S04°18'45"E	157.39
C9	130.00	32°07'36"	72.89	S06°20'49"W	71.94
C10	340.00	25°55'10"	153.81	N46°00'18"E	152.50
C11	300.00	25°55'10"	135.71	N46°00'18"E	134.56
C12	255.00	18°16'48"	81.36	N42°11'10"E	81.01
C13	735.00	14°47'09"	189.68	N40°26'20"E	189.15
C14	775.00	39°41'16"	536.83	N52°53'24"E	526.16
[C14]	775.00	39°41'17"	536.83	N52°53'22"E	526.16
C15	820.00	39°41'16"	568.00	N52°53'24"E	556.71
C16	250.00	16°06'50"	70.31	N64°40'35"E	70.08
C17	290.00	16°06'50"	81.56	N64°40'37"E	81.29
C18	300.00	21°47'39"	114.11	N45°43'20"E	113.43
C19	335.00	5°23'25"	31.52	N37°31'14"E	31.50
[C19]	335.00	5°24'30"	31.62	N37°31'45"E	31.61

BENCHMARK LAND SURVEYING
217 N. CANYON BLVD. JOHN DAY, OREGON
2101 MAIN STREET, STE 223 BAKER CITY, OREGON
541-575-1251 ~ 800-699-0516

LAND PARTITION PLAT
A PARTITION OF PARCEL 3 OF LAND PARTITION NO. 2012-10
SITUATED IN GOVERNMENT LOTS 1 AND 2 AND IN THE SE1/4
SECTION 2, T.14S., R.31E., W.M., GRANT COUNTY, OREGON

SURVEYED FOR	CHARLES STINNETT	
SURVEYED BY	JLH, MCS & NNS	2/22/2014
SCALE: 1"=100'	DRAWN BY: JLH	SHEET 2 OF 3