

LAND PARTITION PLAT NO. 2014-02


A PARTITION OF A PORTION OF PARCEL 1, PARTITION NO. 2007-27
SITUATED IN THE NE1/4 AND NW1/4 OF SECTION 35
T13S, R31E, W.M.
CITY OF CANYON CITY
GRANT COUNTY, OREGON

March 10, 2014
Sheet 3 of 3

Scale 1"=100'

Detail B & C show the various
tracts & parcels which have been
deeded out of Parcel 1 Partition No. 2007-27

DETAIL B

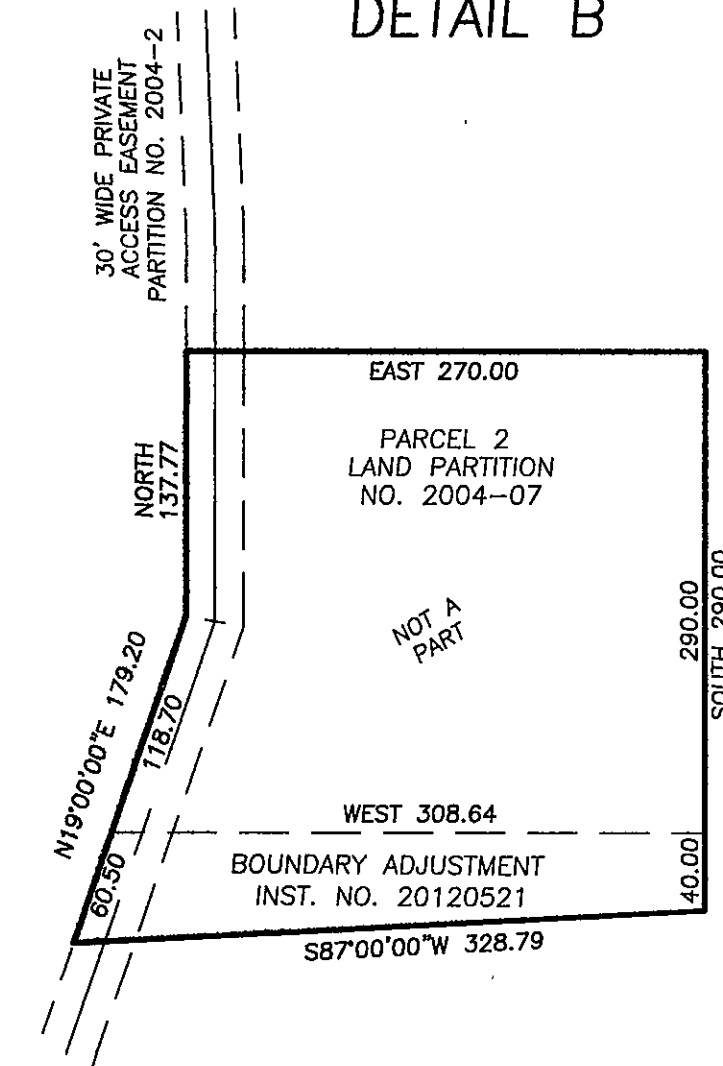

APPROVALS

Approved this 17 day of MARCH, 2014

[Signature]
Grant County Surveyor

Approved this 18 day of MARCH, 2014

[Signature]
Chairman of the Canyon City
Planning Commission

Approved this 18 day of MARCH, 2014

[Signature]
Mayor of Canyon City

All ad valorem and special assessments due
pursuant to law have been assessed and
collected.

[Signature]
Grant County Assessor and Tax Collector
Date 03/20/2014


I do hereby certify that this plat was received on
the 20th day of March, 2014 at 9:30 o'clock
A.M., and recorded as Land Partition Plat No.
2014-02 Grant County Records.

[Signature]
Grant County Clerk Deputy

I do hereby certify that this is a true and exact
copy of the original land partition plat.

[Signature]
Jack L. Watson, PLS

DETAIL C

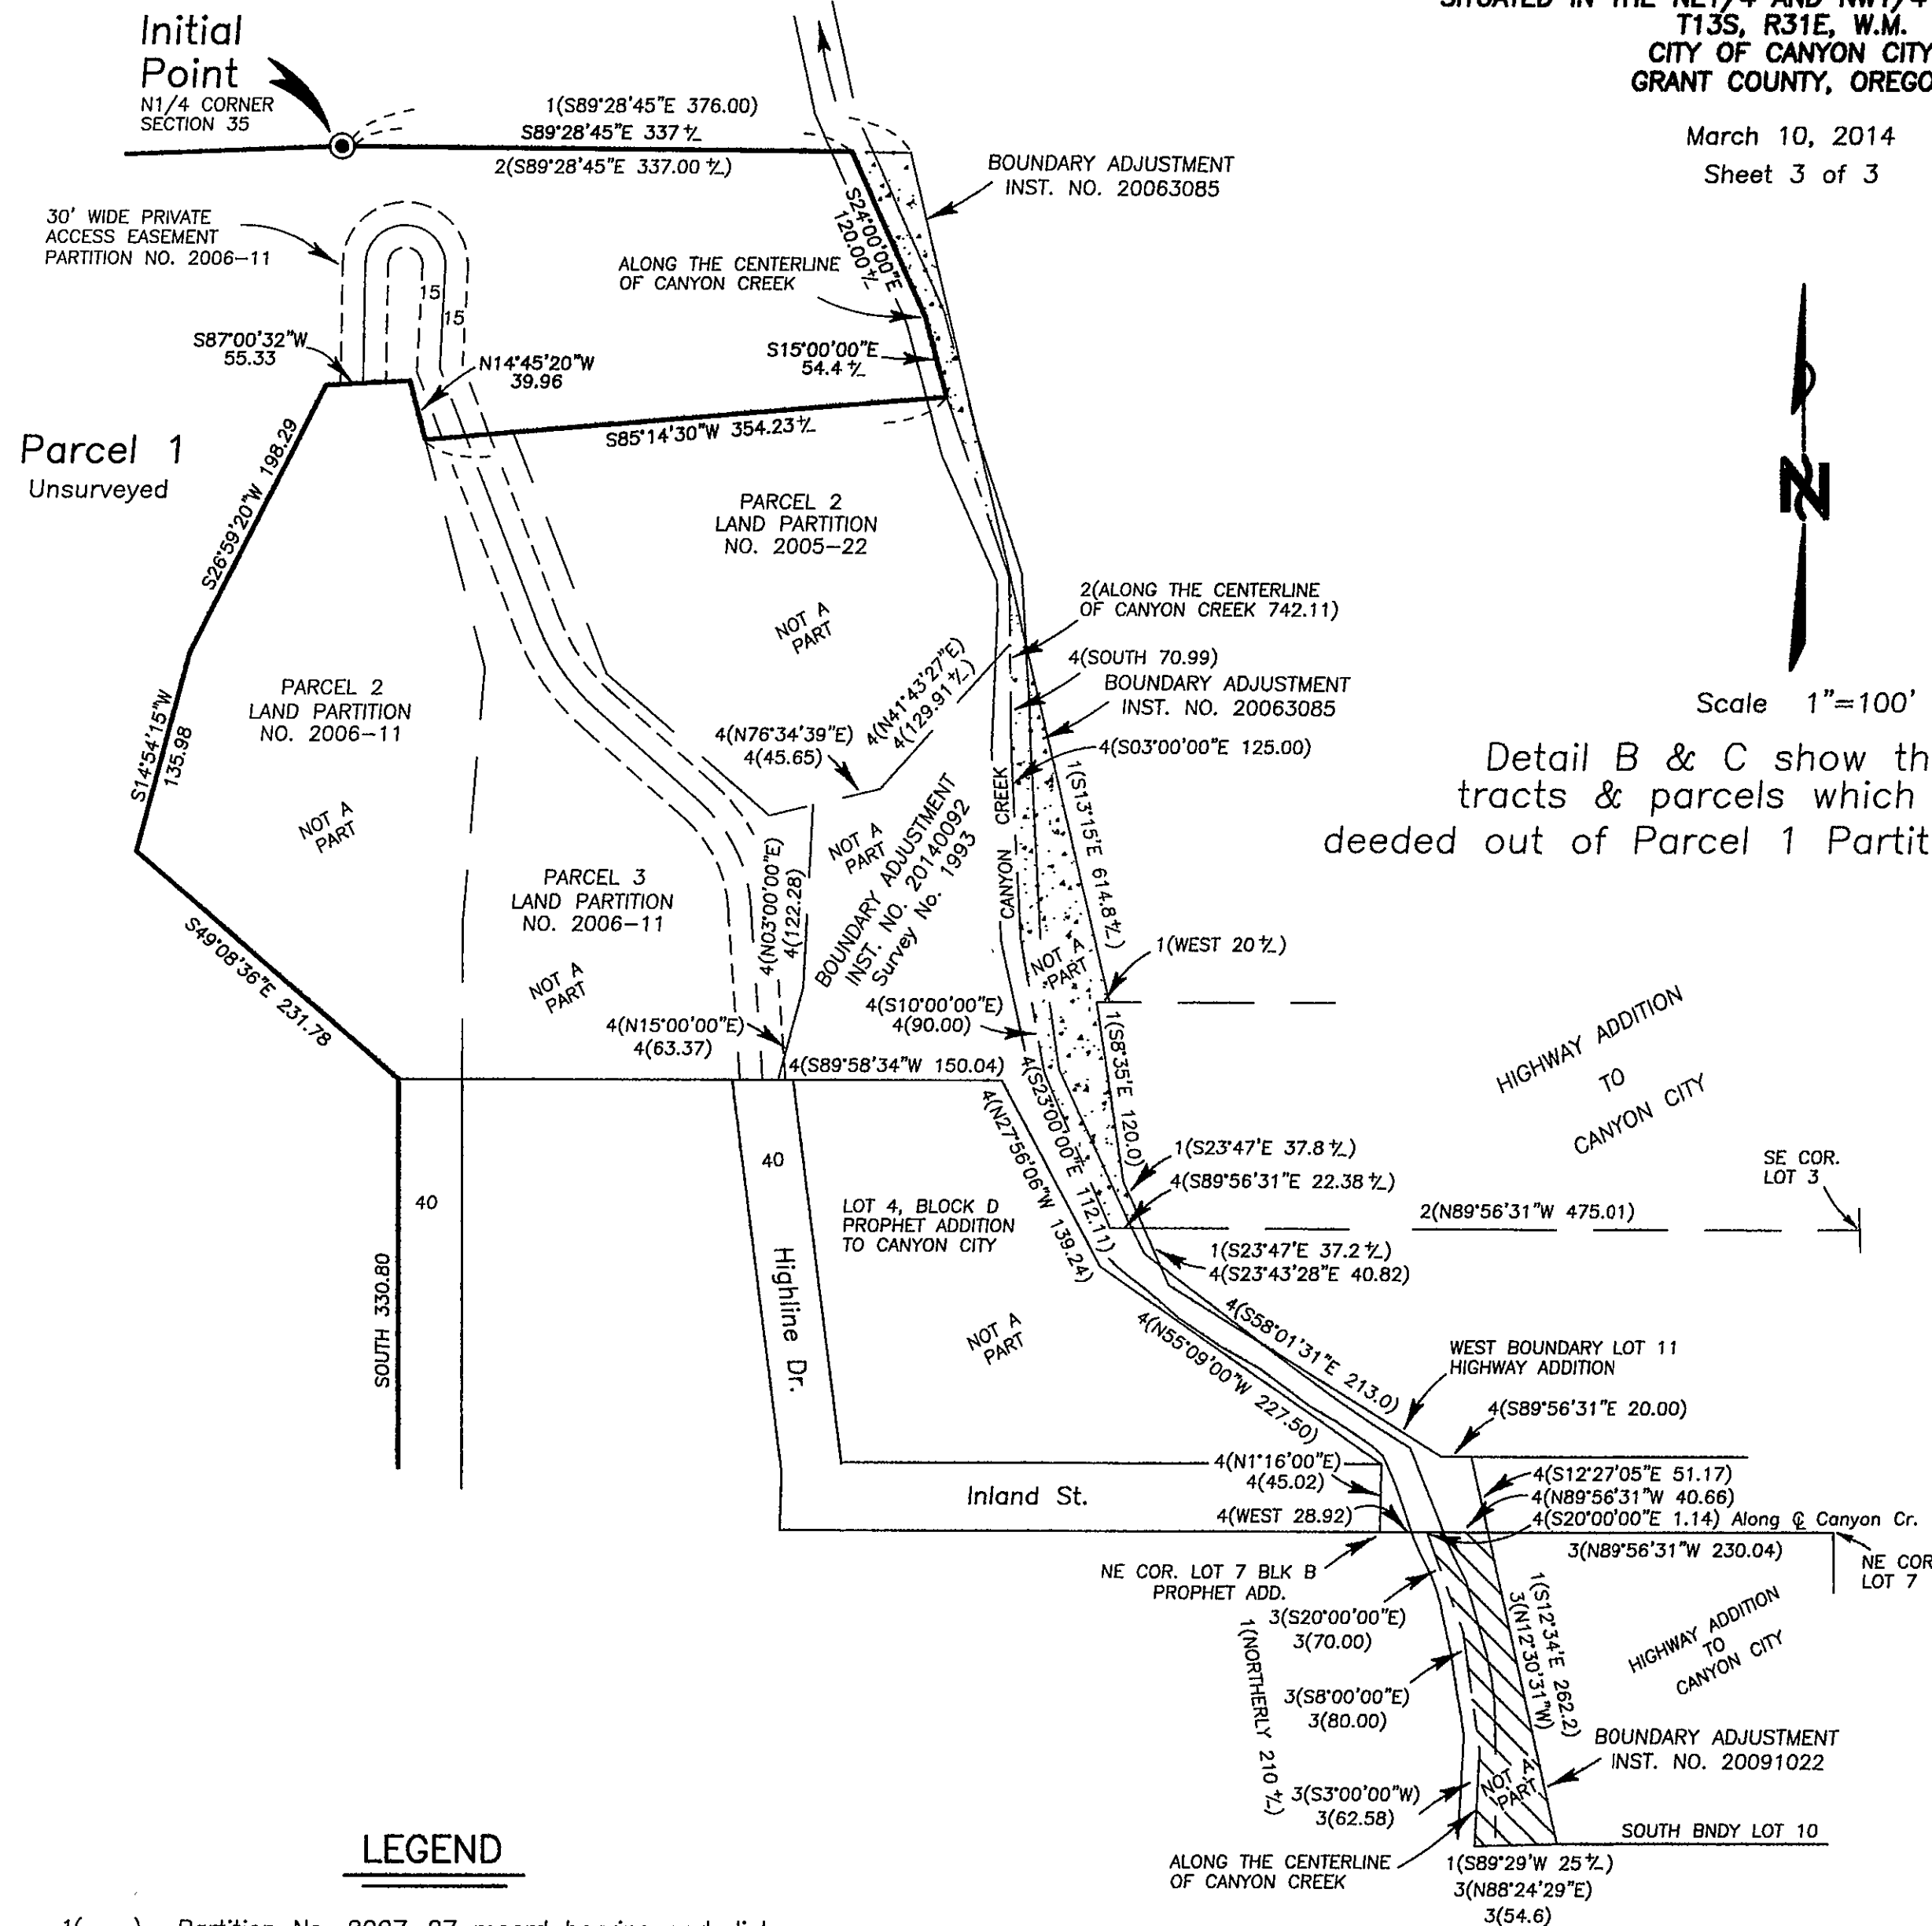

LEGEND

- 1() Partition No. 2007-27 record bearing and distance.
- 2() Survey No. 1782 record bearing and distance.
- 3() Survey No. 1868 record bearing and distance.
- 4() Survey No. 1993 record bearing and distance.

REGISTERED
PROFESSIONAL
LAND SURVEYOR

[Signature]
OREGON
SEPT 19, 1995
JACK L. WATSON
2734

Renewal Date 6/30/2014