


# LAND PARTITION PLAT NO. 2014-04

SITUATED IN THE SE1/4 OF SECTION 21,  
T13S, R31E, W.M.  
GRANT COUNTY, OREGON

June 2, 2014  
Sheet 1 of 2

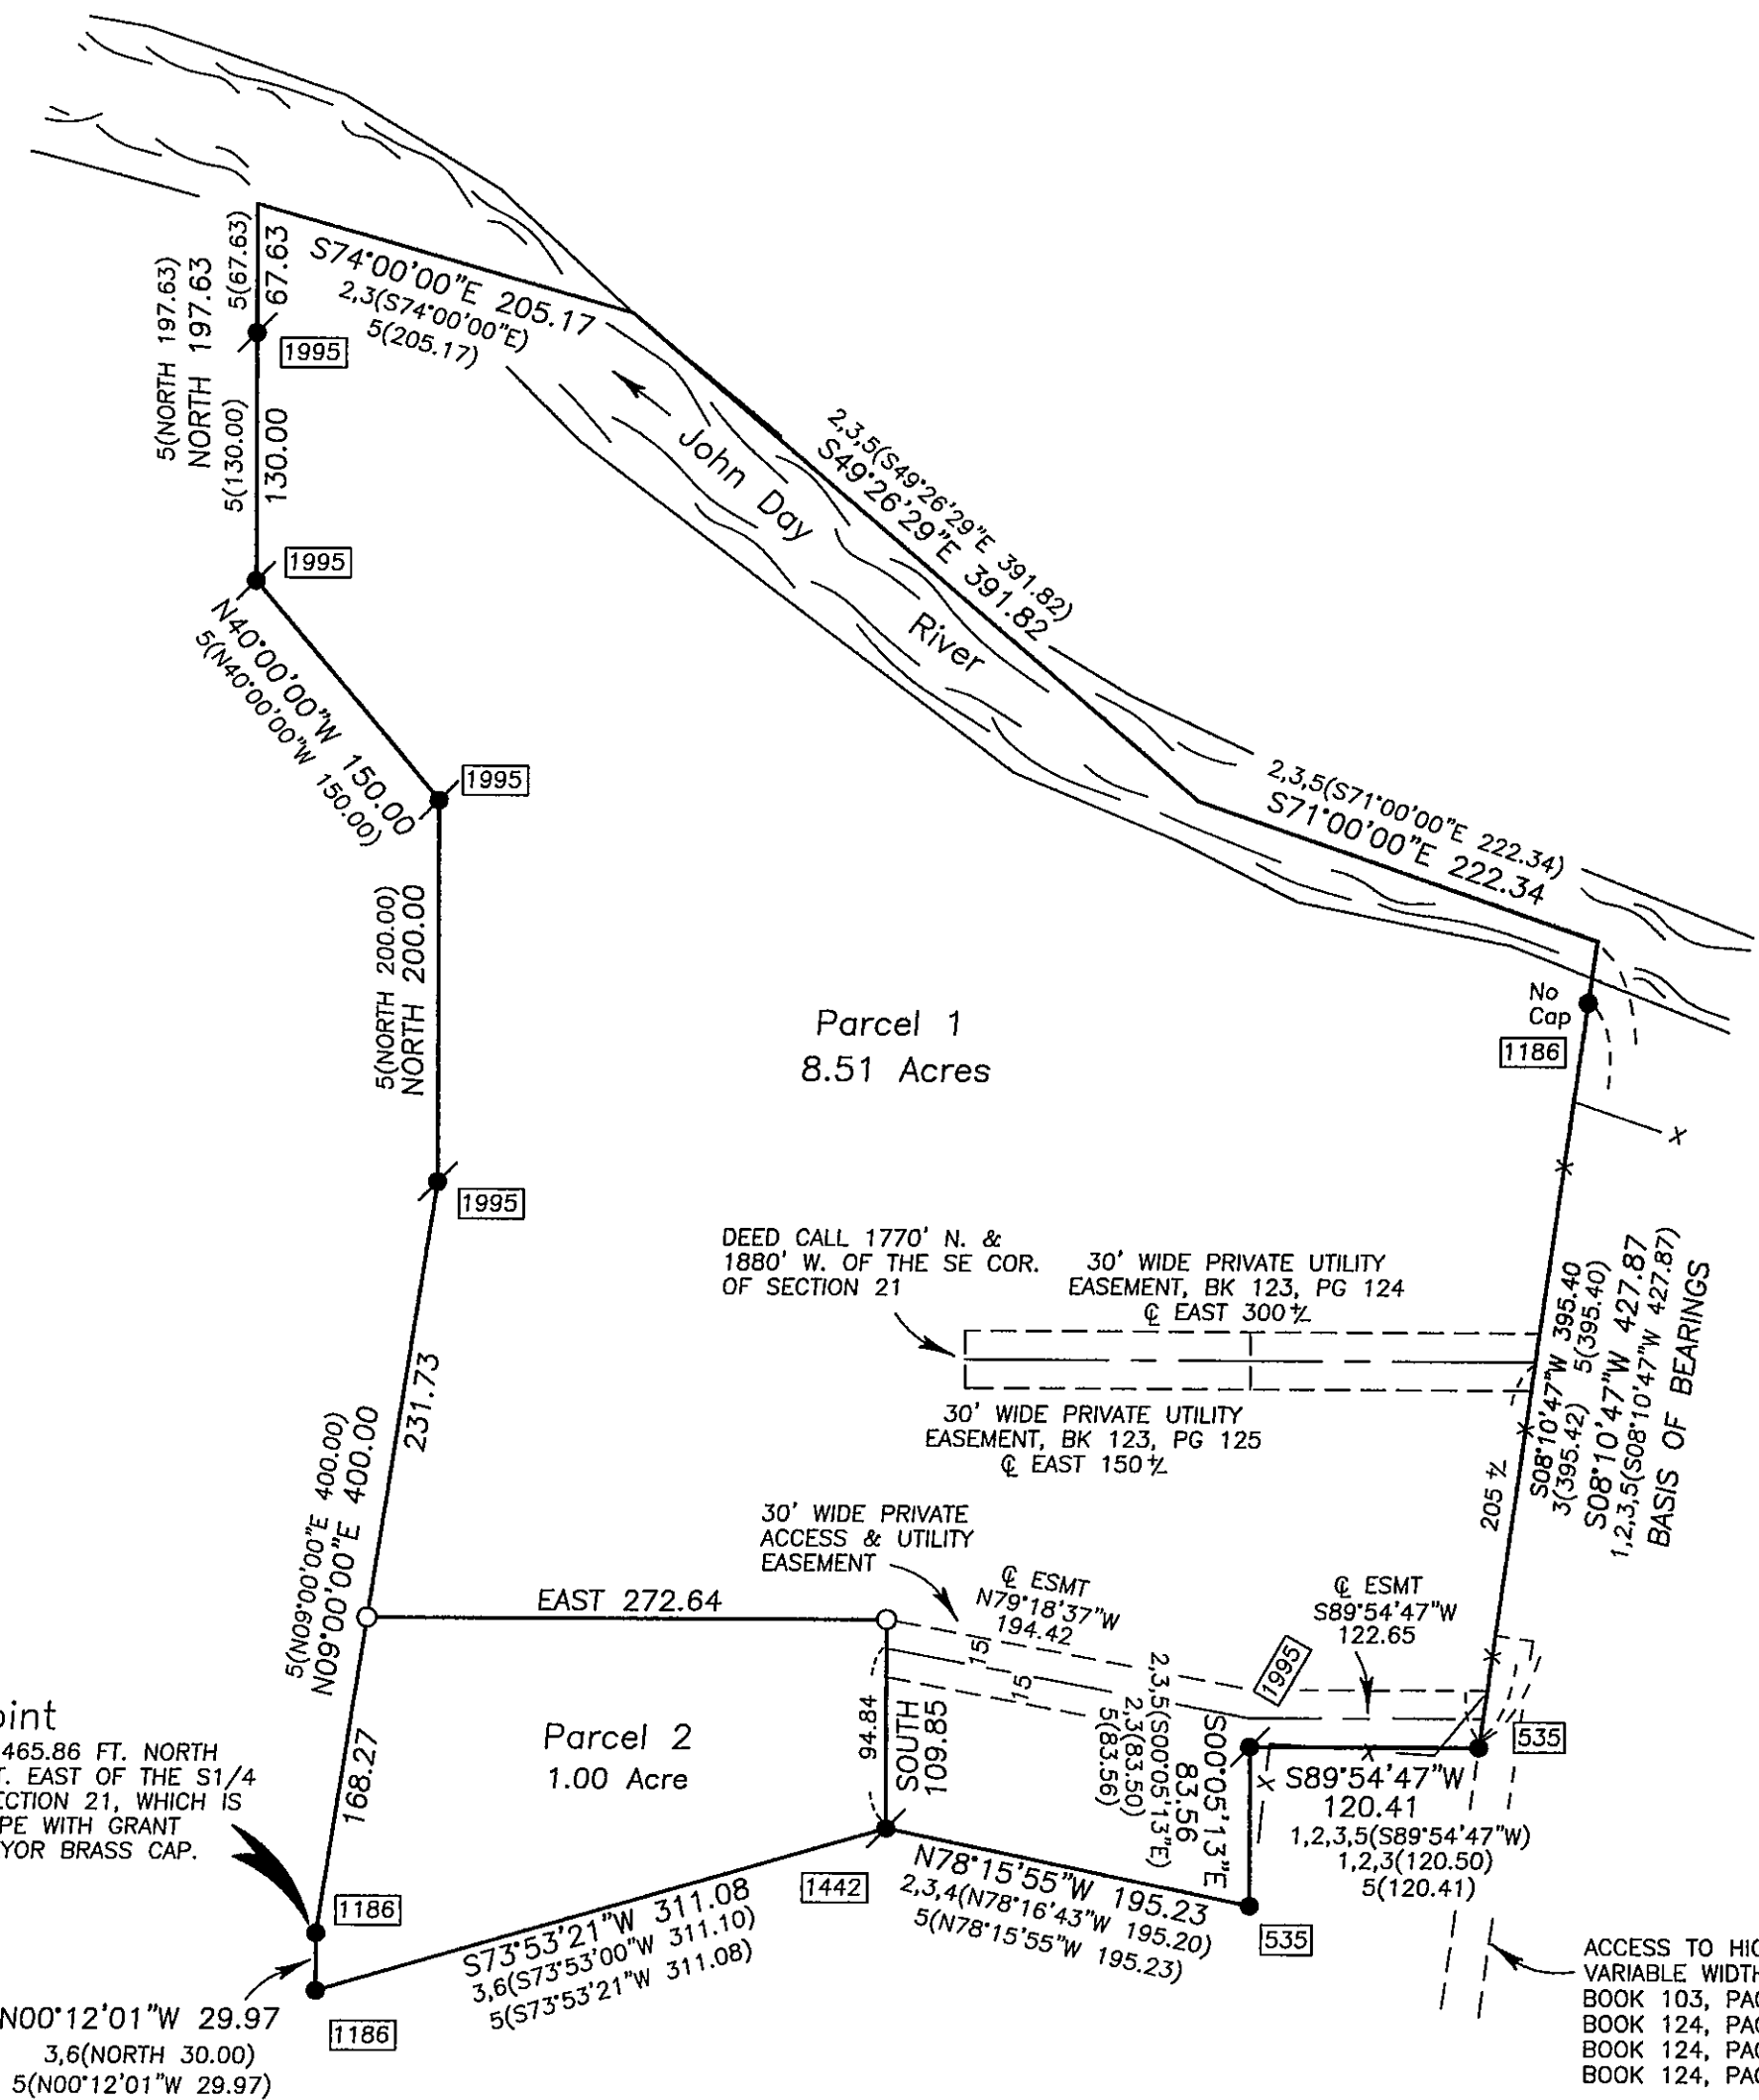

## BASIS OF BEARINGS

Survey No. 1995

## LEGEND

- Found 5/8" iron pin with attached red plastic cap.
- Found 5/8" iron pin with attached yellow plastic cap, unless otherwise shown.
- Set 5/8"x30" iron pin with attached red plastic cap marked CORNERSTONE SURVEYING, INC.
- X—X Fence Line
- ( ) Survey No. 535 record bearing and distance.
- ( ) Survey No. 551 record bearing and distance.
- ( ) Survey No. 1186 record bearing and distance.
- ( ) Survey No. 1442 record bearing and distance.
- ( ) Survey No. 1995 record bearing and distance.
- ( ) Partition No. 93-4 record bearing and distance.
- Found monument, see record map of survey number shown in box.

## REFERENCES

Survey No.'s  
535  
551  
1186  
1442  
1995  
Partition Plat No. 93-4  
Deeds Inst. No.'s 20140543

RECEIVED AND FILED  
GRANT COUNTY SURVEYOR

JUN 10 2014

BY: *[Signature]*

I do hereby certify that this is a true and exact  
copy of the original land partition plat.

*[Signature]*  
Jack L. Watson, PLS

REGISTERED  
PROFESSIONAL  
LAND SURVEYOR

*[Signature]*  
OREGON  
SEPT 19, 1995  
JACK L. WATSON  
2734

Renewal Date 6/30/2016