


LAND PARTITION PLAT NO. 2014-01

SITUATED IN THE SE1/4 SECTION 11, THE NE1/4, SE1/4, SW1/4 AND THE
NW1/4 SECTION 12 AND IN THE NW1/4 SECTION 13, T.8S., R.27E., W.M.,
GRANT COUNTY, OREGON
SURVEY COMPLETED JULY 8, 2014



BASIS OF BEARINGS

MAP OF SURVEY NO. 1971
THE NORTH LINE OF THE SE1/4 SECTION 11
BETWEEN FOUND MONUMENTS BEARS S.88°25'21"E.
AS SHOWN

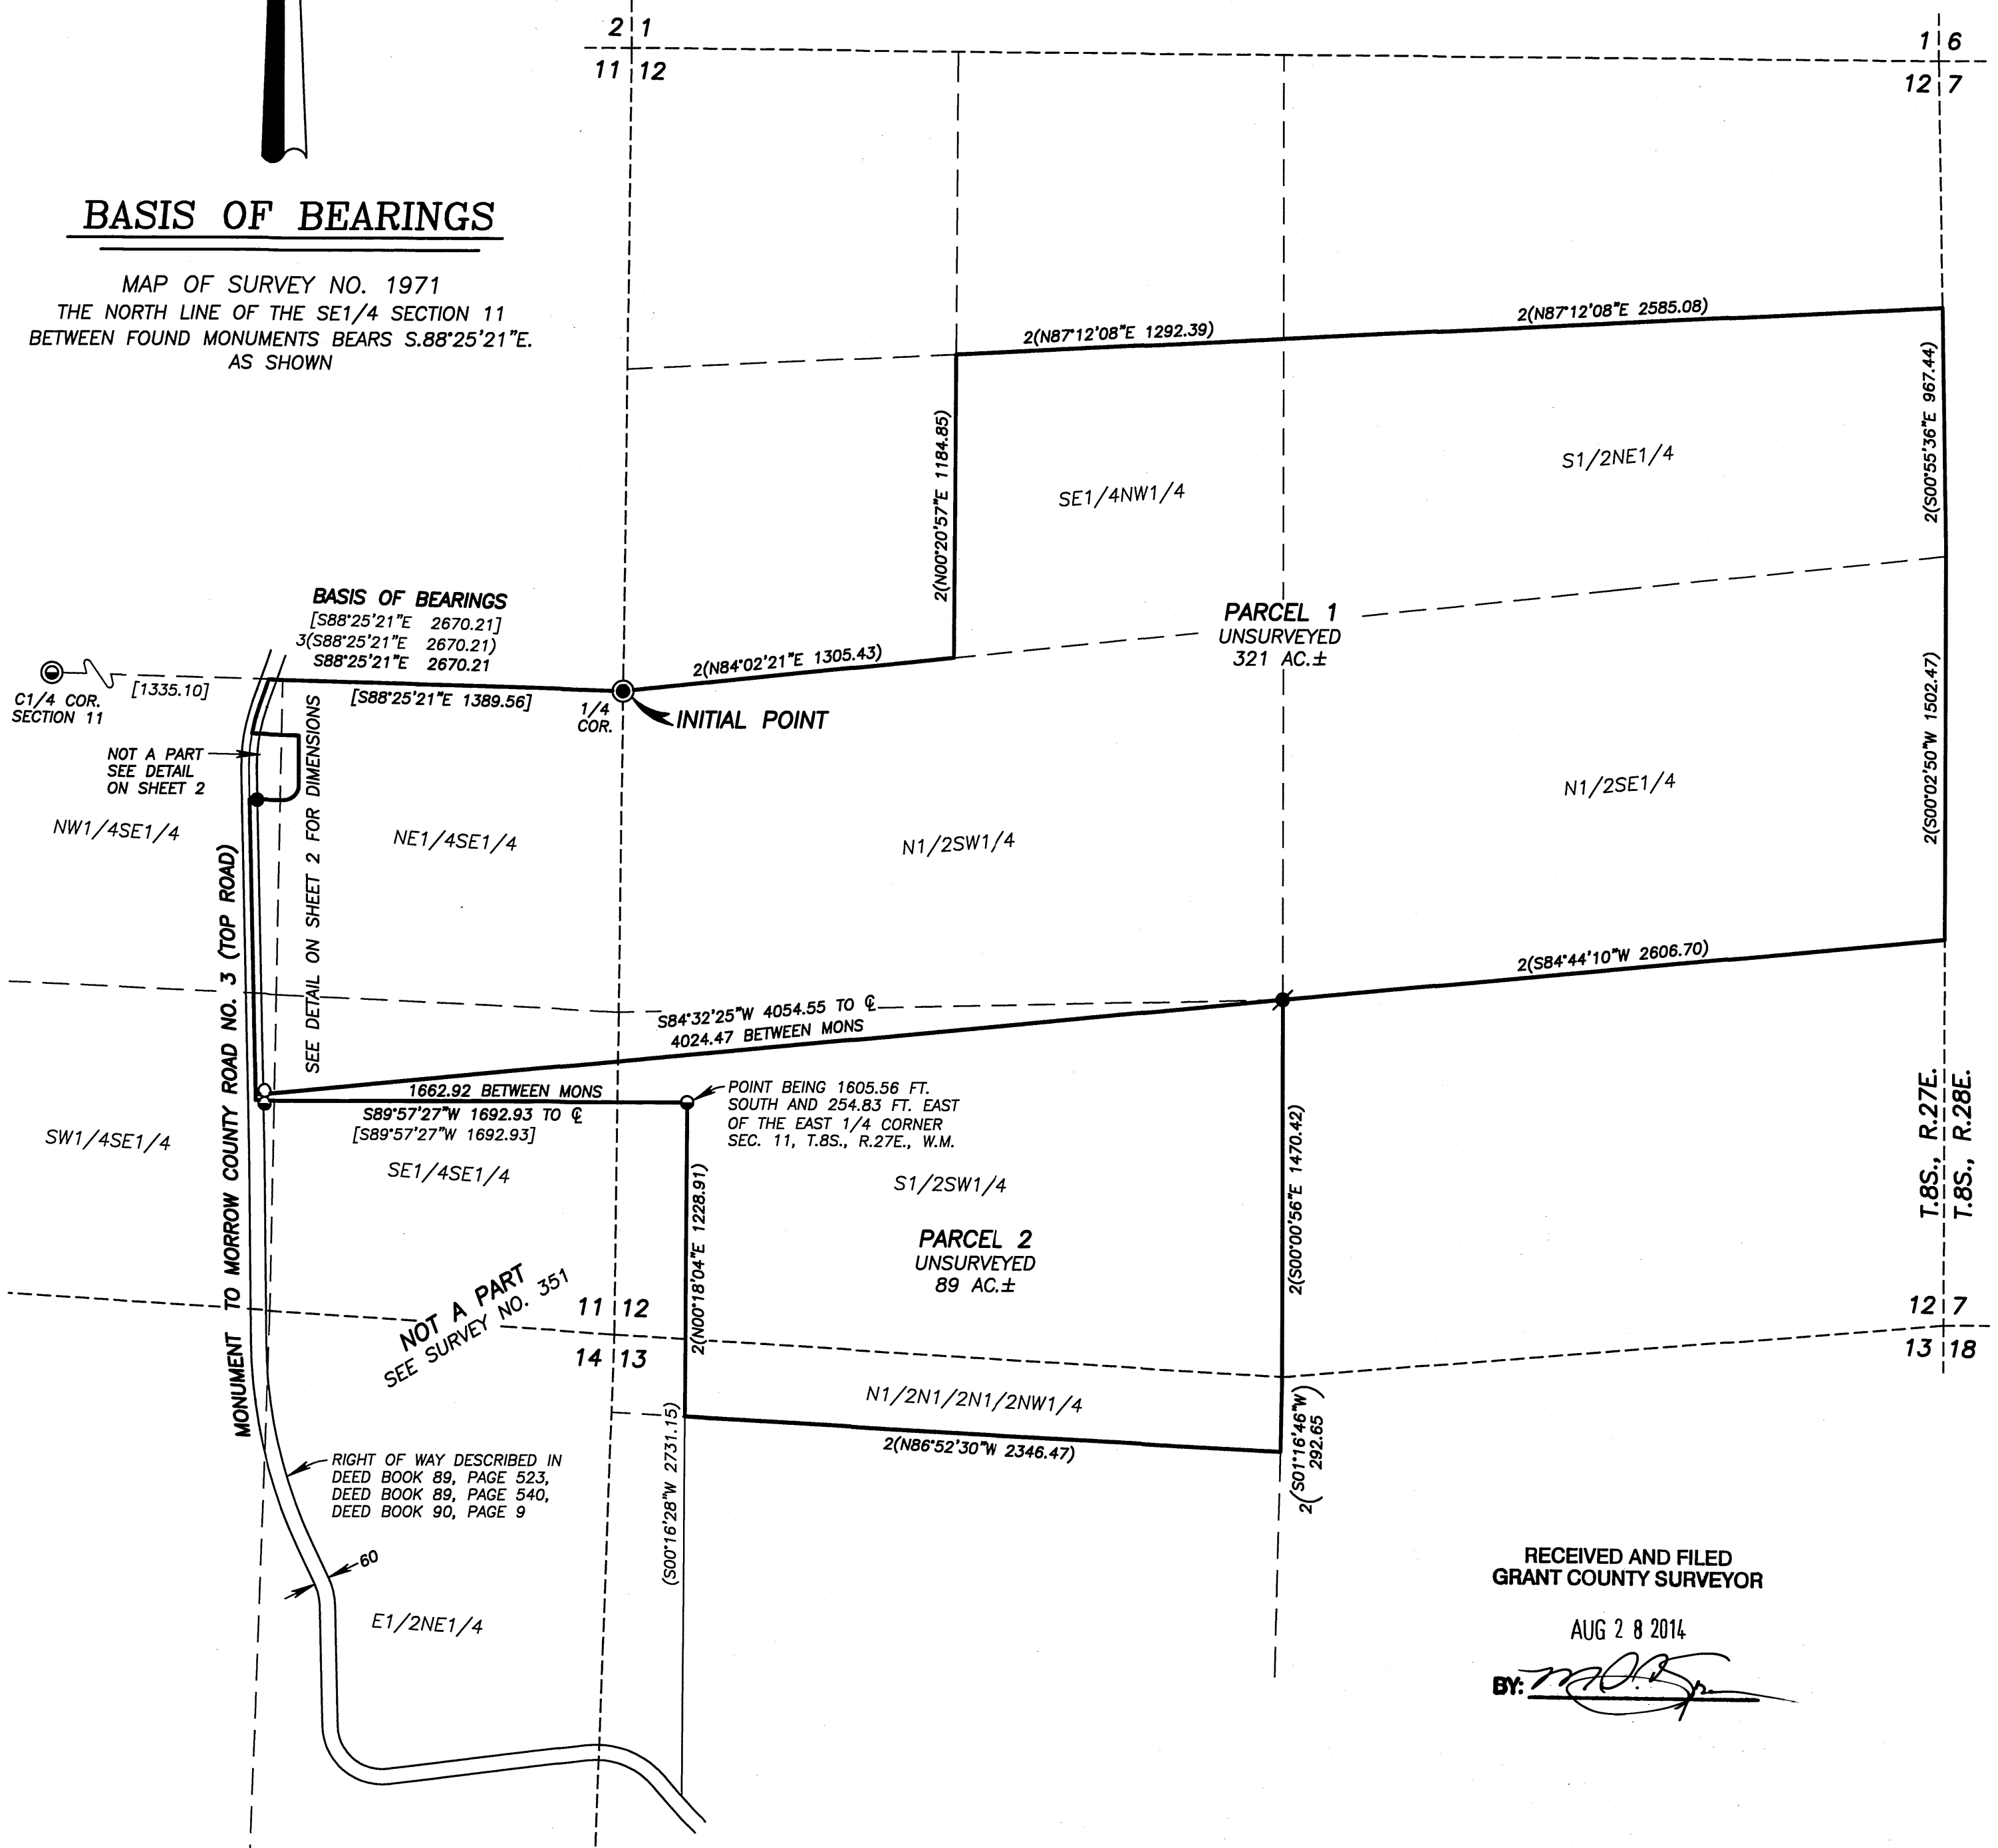

RECEIVED AND FILED
GRANT COUNTY SURVEYOR

AUG 28 2014

BY: *[Signature]*


I DO HEREBY CERTIFY THAT THIS IS A TRUE AND EXACT
COPY OF THE ORIGINAL PLAT.
[Signature]
BENCHMARK LAND SURVEYING

REGISTERED
PROFESSIONAL
LAND SURVEYOR

[Signature]
OREGON
NOVEMBER 30, 2007
JASON L. HATFIELD
#69454
EXPIRES: 6/30/2015

INDEX

- SHEET 1: PARTITION BOUNDARY AND BASIS OF BEARINGS
SHEET 2: DETAIL OF WEST BOUNDARY, LEGEND, LINE AND
CURVE TABLES
SHEET 3: SURVEYOR'S CERTIFICATE, DECLARATION, NARRATIVE,
REFERENCES AND APPROVALS

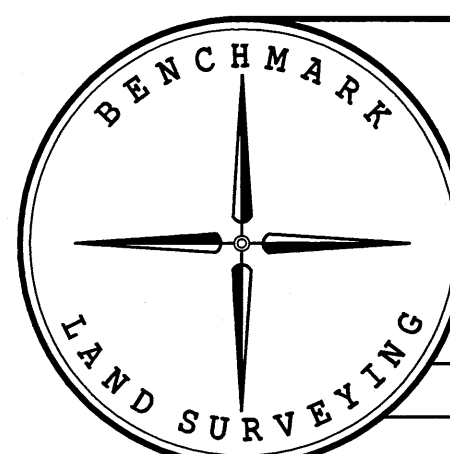

BENCHMARK LAND SURVEYING 217 N. CANYON BLVD. JOHN DAY, OREGON 2101 MAIN STREET, STE 223 BAKER CITY, OREGON 541-575-1251 ~ 800-699-0516		
LAND PARTITION SITUATED IN THE SE1/4 SECTION 11, THE NE1/4, SE1/4, SW1/4 AND THE NW1/4 SECTION 12 AND IN THE NW1/4 SECTION 13, T.8S., R.27E., W.M., GRANT COUNTY, OREGON		
SURVEYED FOR	DARRELL & ROSE HOWE	
SURVEYED BY	JLH	7/8/2014
SCALE: 1"= 500'	DRAWN BY: JLH	SHEET 1 OF 3