

SITUATED IN SECTIONS 35 AND 36, T12S, R30E, W.M. AND IN SECTION 31, T12S, R31E, W.M.
AND IN SECTIONS 1,2,11,12,13,14,15, T13S, R30E, W.M. AND IN SECTIONS 6,7,8,18, T13S, R31E, W.M.
GRANT COUNTY, OREGON

OCTOBER 1, 2014
SHEET 2 OF 5

SEE SHEET 1

BEGINNING AT A POINT WHICH IS 1078.5, EAST AND 163.2, N53°10'E AND 795.1, N47°15'E FROM THE S1/4 CORNER OF SECTION 12; THENCE S47°15'E, 220 FEET MORE OR LESS, TO THE NORTHERLY RIGHT OF WAY LINE OF THE RE-LOCATED HIGHWAY; THENCE ALONG THE FOLLOWING COURSES, ALL AS DESCRIBED IN GRANT COUNTY DEED BOOK 87, PAGE 434.


L1	N47°15'E	220 ½
L2	N71°17'E	103.0
L3	N02°43'W	282.2
L4	N36°48'W	240.7
L5	N45°08'W	200.2
L6	N34°42'W	169.1
L7	N87°00'W	220.9
L8	S61°20'W	84.1
L9	S31°55'W	412.3
L10	S03°15'W	417.9
L11	S13°00'W	261.5
L12	S25°29'E	120 ½

BEGINNING AT A POINT WHICH IS 2026 FT. NORTH AND 2077 FT. EAST FROM THE W1/4 CORNER OF SECTION 13.

L13	N25°05'W	120.0
L14	N61°35'15"E	275.46
L15	S25°05'E	136.0

BEGINNING AT A POINT ON THE NORTHERLY ROW OF THE HIGHWAY WHICH IS 4420.74 FT. NORTH AND 1403.72 FT. EAST OF THE SW CORNER OF SECTION 13.

L16	N26°30'00"W	950.00
L17	WEST	350.00
L18	S49°22'26"W	264.62
L19	S21°50'05"W	323.27
L20	S17°01'11"E	734.63

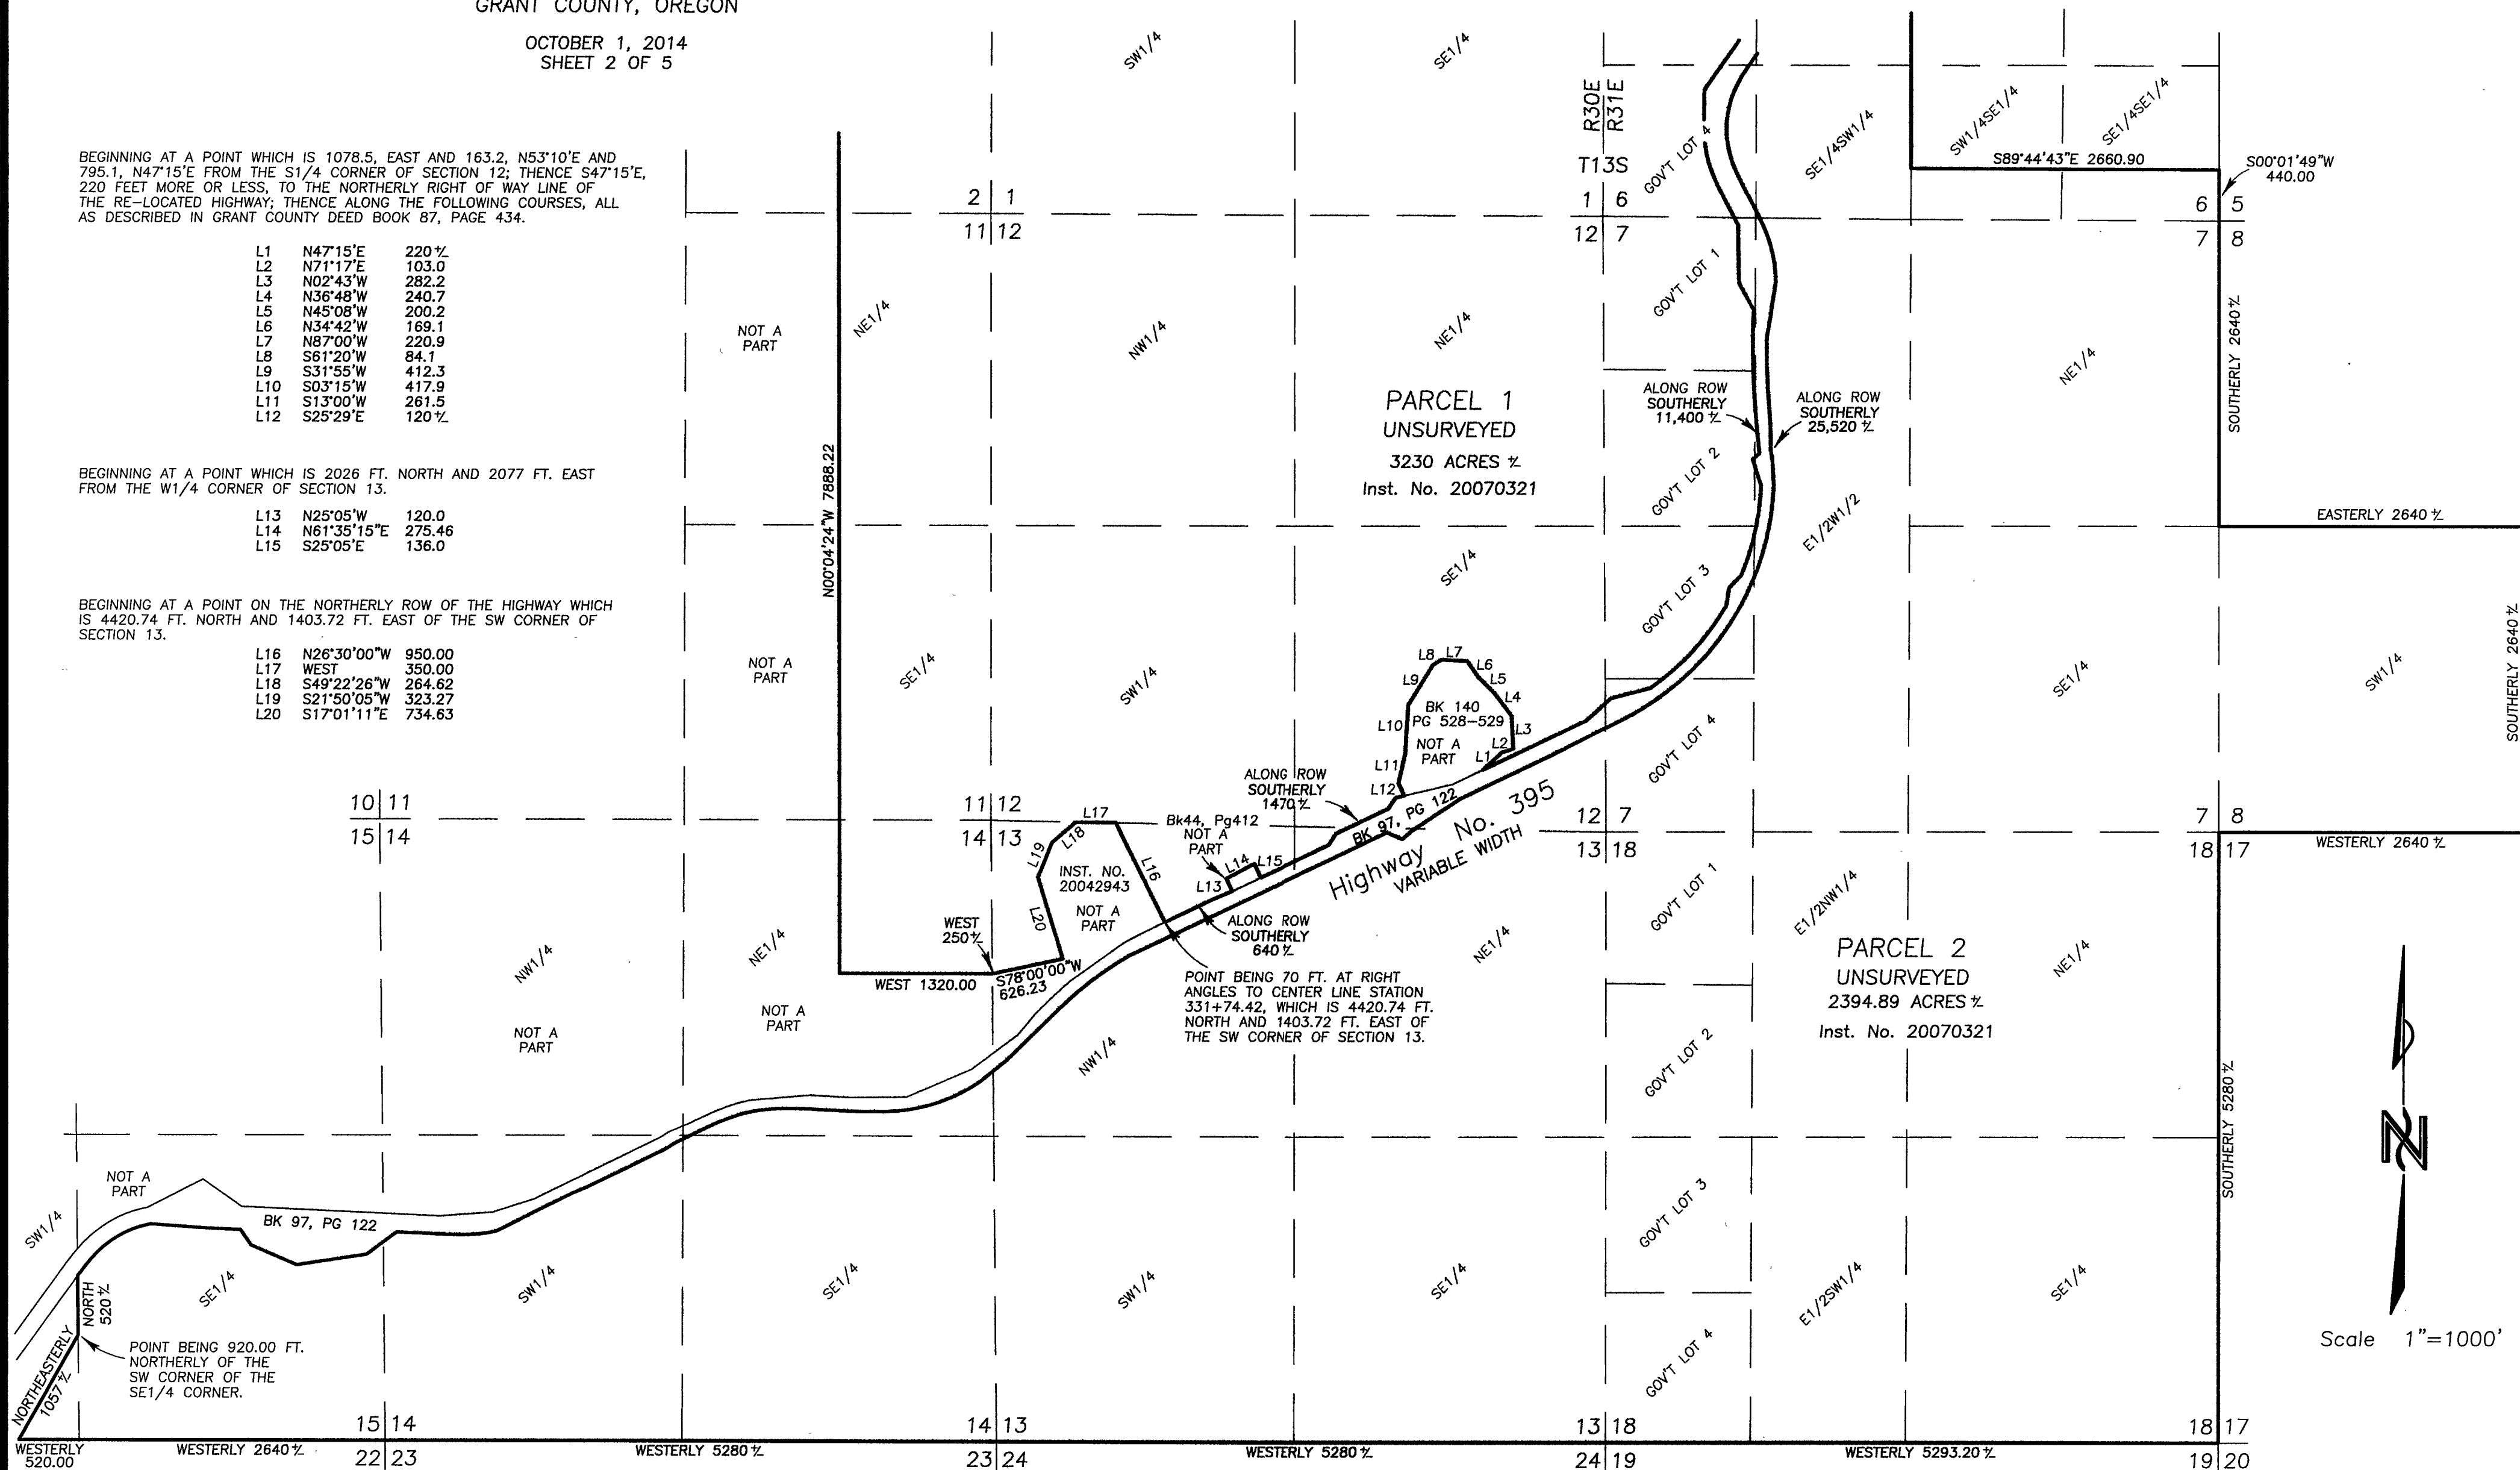

Scale 1"=1000'

REGISTERED
PROFESSIONAL
LAND SURVEYOR

Jack L. Watson
OREGON
SEPT 19, 1995
JACK L. WATSON
2734

Renewal Date 6/30/2016

I do hereby certify that this is a true and exact copy of the original land partition plat.

Jack L. Watson, PLS