


LAND PARTITION PLAT NO. 2014-09
SITUATED IN THE NW1/4 OF SECTION 26, T13S, R31E, W.M.
LOTS 1 & A PORTION OF 2, BLOCK D, PLAT OF JOHN DAY AND OTHER LANDS
CITY OF JOHN DAY
GRANT COUNTY, OREGON

OCTOBER 6, 2014
SHEET 1 OF 2

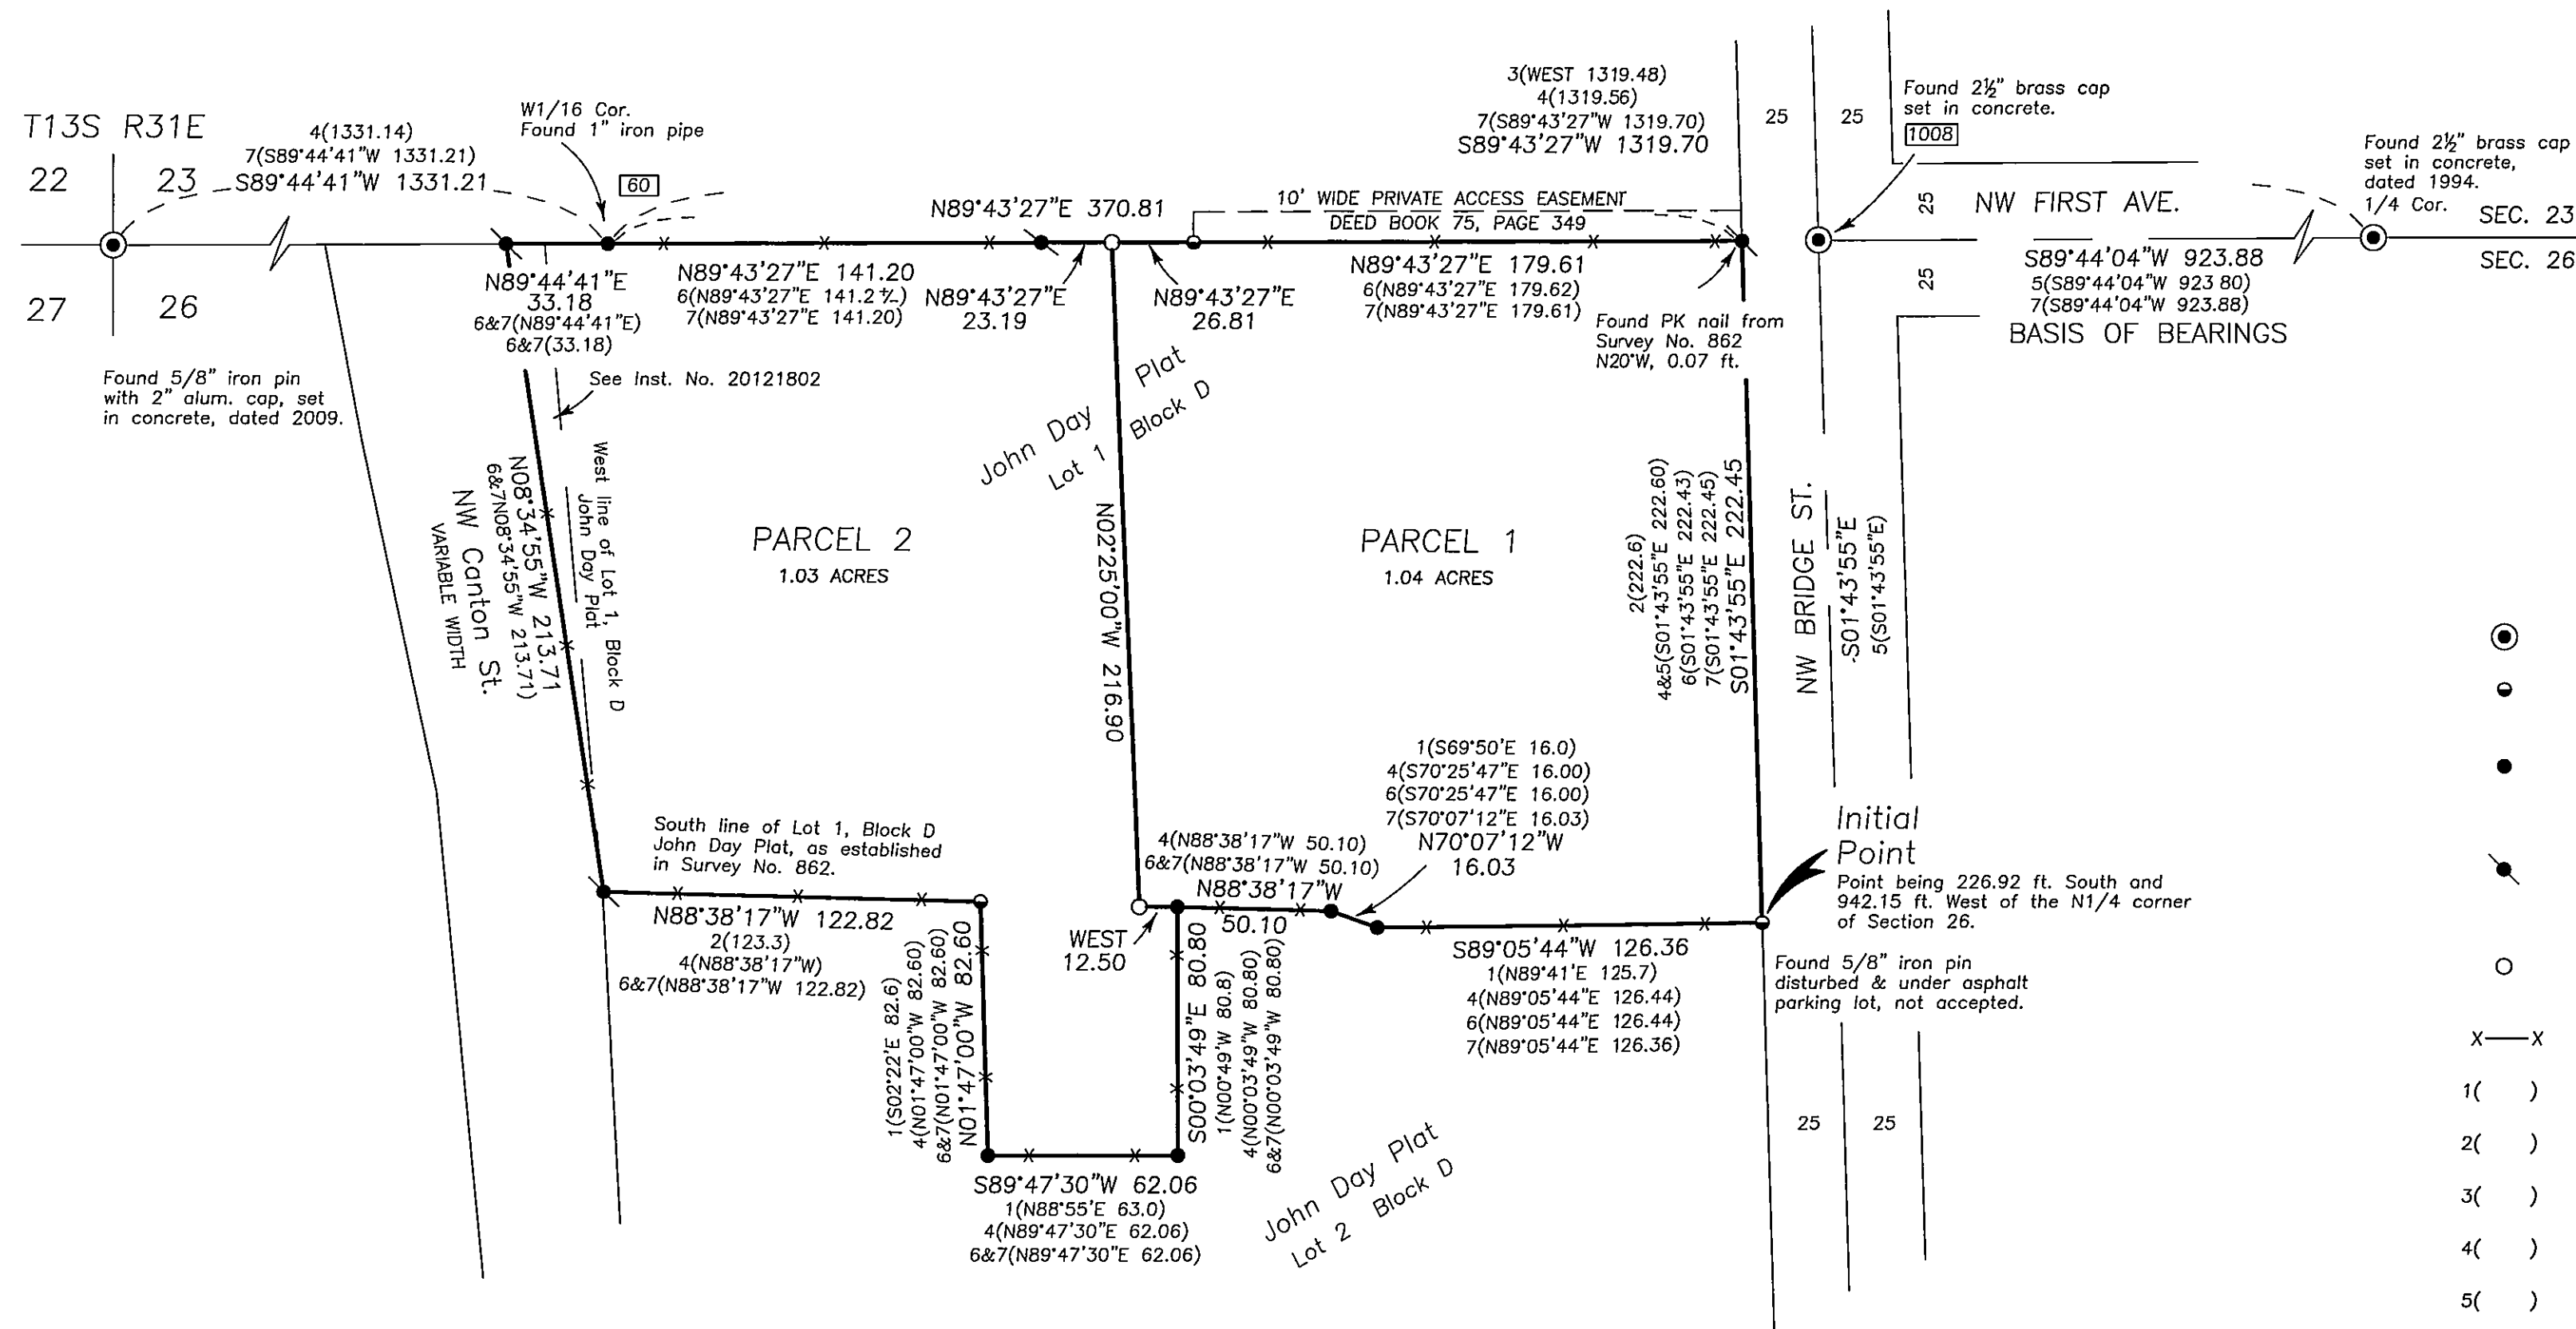

Scale 1"=50'
BASIS OF BEARINGS
Survey No. 1008

LEGEND

- Found monument of record as shown.
- Found 5/8" iron pin with attached red plastic cap, see Survey No. 1961.
- Found 5/8" iron pin with attached yellow plastic cap, see Survey No. 862 unless otherwise shown.
- Found 5/8" iron pin grouted into concrete with attached red plastic cap marked CORNERSTONE SURVEYING, INC., see Survey No. 1961.
- Set 5/8"x30" iron pin with attached red plastic cap marked CORNERSTONE SURVEYING, INC.
- Fence Line
- Deed record bearing and distance.
- 1914 Plat of John Day record bearing and distance.
- Survey No. 60 record bearing and distance.
- Survey No. 862 record bearing and distance.
- Survey No. 1008 record bearing and distance.
- Circuit Court Case No. 12-07-162CV record bearing and distance.
- Survey No. 1961 record bearing and distance.
- Found monument, see record map of survey number shown in box.

References

Deed Book G Page 383
Deed Book R Page 538
Deed Book X Page 260-261
Deed Book 56 Page 208-209
Deed Book 75 Page 349
Deed Book 82 Page 507
Circuit Court Case No. 12-07-162CV
Deed Instrument No. 20121781
Deed Instrument No. 20121802

RECEIVED AND FILED
GRANT COUNTY SURVEYOR

NOV 19 2014

BY: *[Signature]*

REGISTERED
PROFESSIONAL
LAND SURVEYOR

[Signature]
OREGON
SEPT 19, 1995
JACK L. WATSON
2734

Renewal Date 6/30/2016