



SCALE: 1'=200'

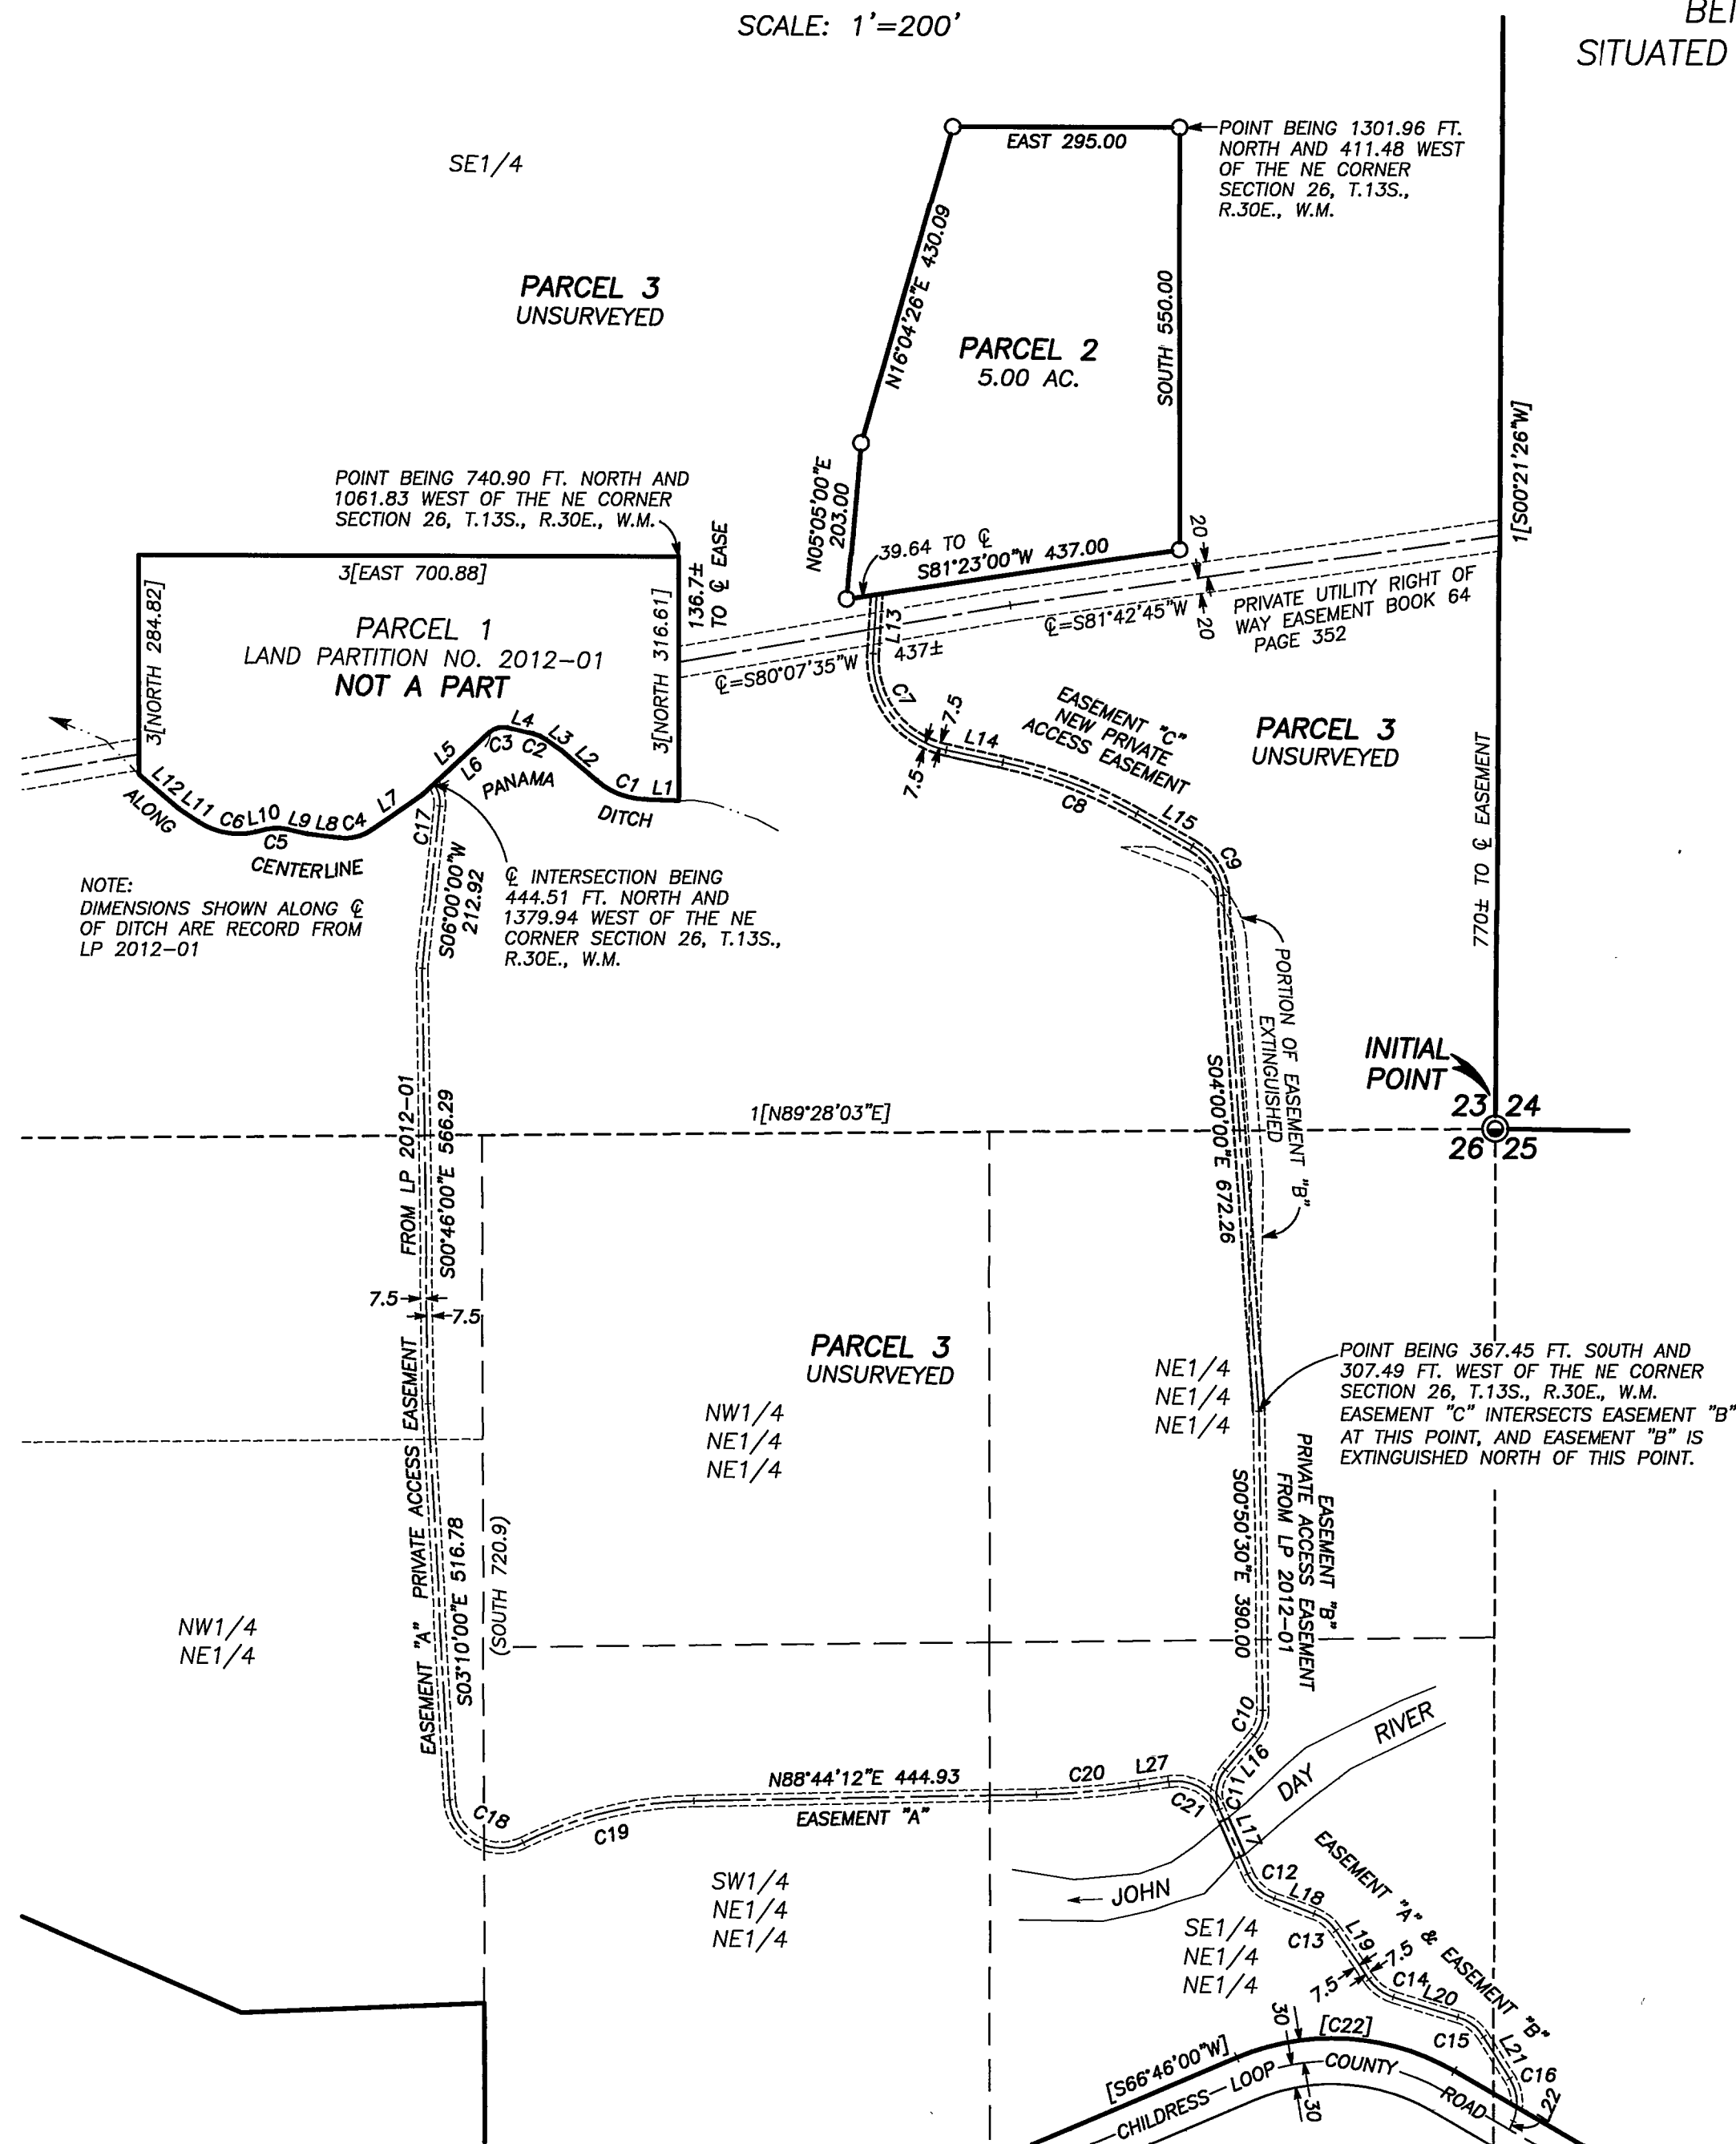

LAND PARTITION PLAT NO. 2015-02

BEING A REPLAT OF PARCELS 2 AND 3 OF LAND PARTITION PLAT NO. 2012-01
SITUATED IN THE S1/2 SECTION 23, THE NW1/4 SECTION 25 AND THE NE1/4 SECTION 26,
T.13S., R.30E., W.M.,
GRANT COUNTY, OREGON
SURVEY COMPLETED FEBRUARY 11, 2015

SCALE: 1' = 40'

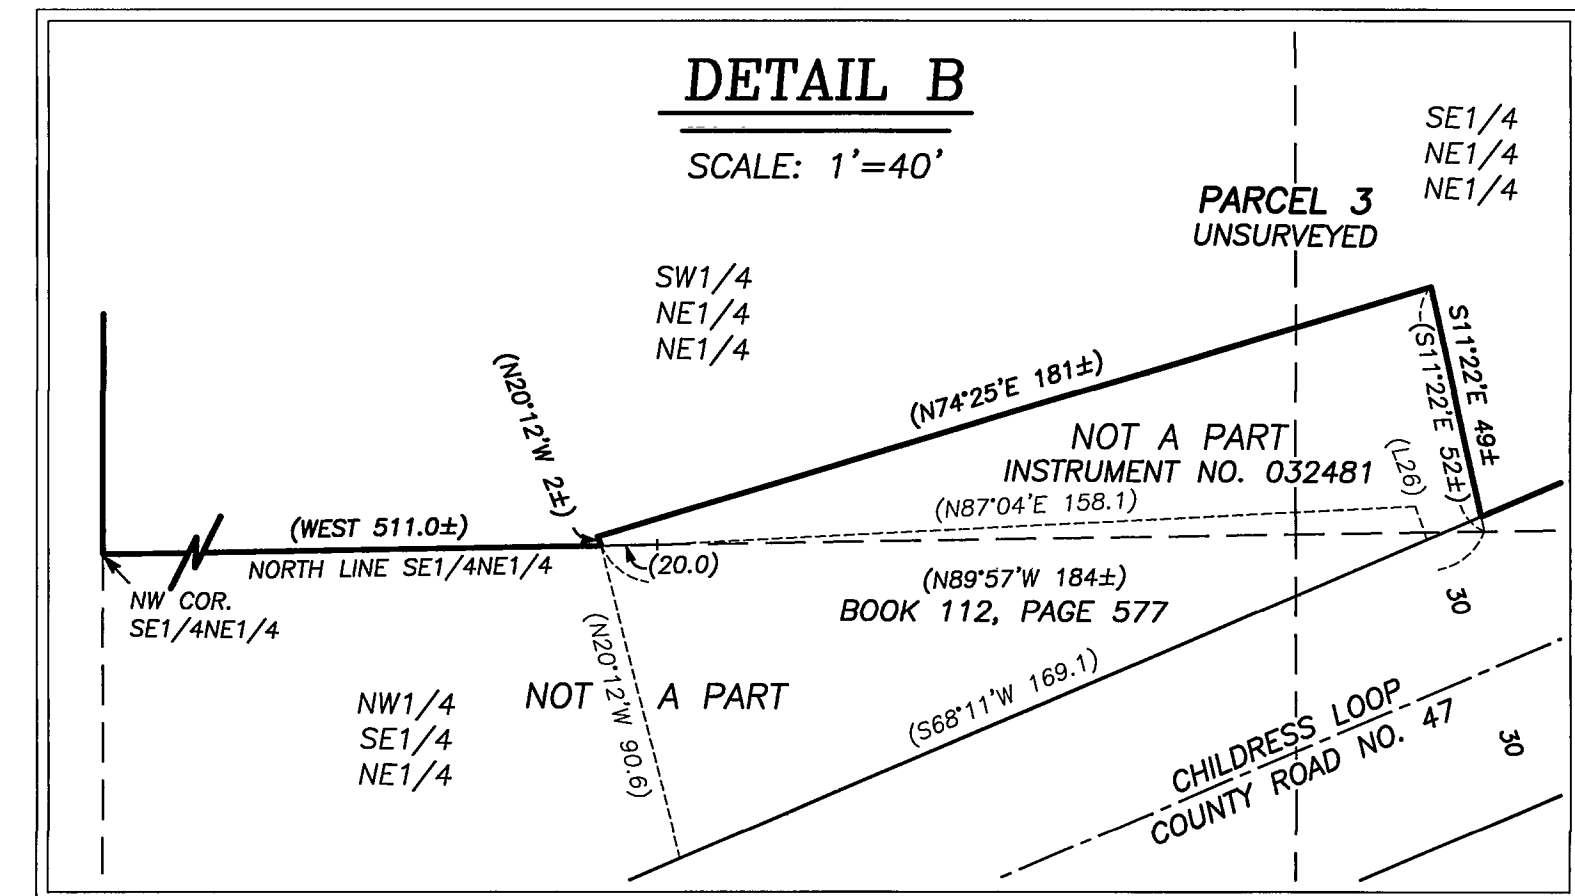

LINE TABLE

LINE	BEARING	DIST.
L1	N88°03'44"W	44.79
L2	N49°27'33"W	60.05
L3	N54°50'10"W	24.47
L4	N76°28'34"W	33.96
L5	S47°02'52"W	119.55
L6	S47°02'52"W	99.86
L7	S55°13'16"W	81.28
L8	N82°55'18"W	42.01
L9	N77°22'13"W	26.43
L10	S76°15'49"W	13.30
L11	N56°13'40"W	30.04
L12	N49°37'07"W	68.06
L13	S03°45'00"W	76.56
L14	S78°00'00"E	75.23
L15	S60°10'03"E	83.98
L16	S40°00'00"W	58.00
L17	S23°30'00"E	91.00
L18	S70°00'00"E	55.00
L19	S35°00'00"E	77.00
L20	S73°00'00"E	88.00
L21	S32°00'00"E	64.00
L22	S22°58'07"W	12.12
L23	S66°46'00"W	308.54
(L24)	N03°34'00"E	43.50
(L25)	N86°26'00"W	51.10
(L26)	S18°56'E	32.0
L27	N81°04'10"E	39.08
L28	S79°36'46"W	147.36
L29	S71°13'54"W	190.09
L30	S81°17'37"W	52.54

CURVE TABLE


CURVE	RADIUS	DELTA	LENGTH	LONG CHORD BEARING-DIST.
C1	100.00	38°36'11"	67.38	N68°45'38"W 66.11
C2	50.00	21°38'25"	18.88	N65°39'22"W 18.77
C3	25.00	56°28'34"	24.64	S75°17'09"W 23.66
C4	60.00	41°51'27"	43.83	S76°08'59"W 42.86
C5	60.00	26°21'58"	27.61	S89°26'48"W 27.37
C6	95.00	47°30'31"	78.77	N79°58'56"W 76.53
C7	120.00	81°45'00"	171.22	S37°07'30"E 157.06
C8	600.00	17°49'57"	186.74	S69°05'02"E 185.99
C9	80.00	56°10'03"	78.42	S32°05'02"E 75.32
C10	50.00	40°50'30"	35.64	S19°34'45"W 34.89
C11	50.00	63°30'00"	55.41	S08°15'00"W 52.62
C12	60.00	46°30'00"	48.69	S46°45'00"E 47.37
C13	60.00	35°00'00"	36.65	S52°30'00"E 36.08
C14	60.00	38°00'00"	39.79	S45°00'00"E 39.07
C15	60.00	41°00'00"	42.94	S52°30'00"E 42.02
C16	60.00	54°58'07"	57.56	S04°30'56"E 55.38
C17	40.00	42°49'01"	29.89	S15°24'30"E 29.20
C18	66.00	113°26'34"	130.68	S59°53'24"E 110.35
C19	520.00	25°20'53"	230.05	N76°03'46"E 228.18
C20	1000.00	7°40'02"	133.82	N84°54'11"E 133.72
C21	62.00	75°25'50"	81.62	S61°12'55"E 75.86
[C22]	316.48	53°18'00"	294.41	N86°35'00"W 283.91
[C23]	606.62	23°23'31"	247.66	N71°37'45"W 245.94
[C24]	666.6	26°30'	308.3	N73°11'W 305.6

I DO HEREBY CERTIFY THAT THIS IS A TRUE AND EXACT
COPY OF THE ORIGINAL PLAT


BENCHMARK LAND SURVEYING

REGISTERED
PROFESSIONAL
LAND SURVEYOR


OREGON
NOVEMBER 30, 2007
JASON L. HATFIELD
#69454
EXPIRES: 6/30/2015

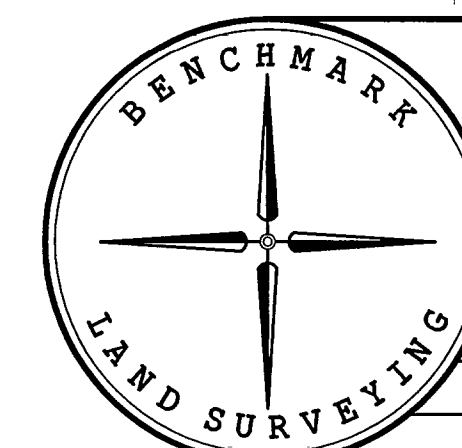

BENCHMARK LAND SURVEYING
217 N. CANYON BLVD. JOHN DAY, OREGON
2101 MAIN STREET, STE 223 BAKER CITY, OREGON
541-575-1251 ~ 800-699-0516

REPLAT
PARCELS 2 AND 3 OF LAND PARTITION PLAT NO. 2012-01
SITUATED IN THE S1/2 SECTION 23, THE NW1/4 SECTION 25
AND THE NE1/4 SECTION 26, T.13S., R.30E., W.M.,
GRANT COUNTY, OREGON

SURVEYED FOR		LOOP RANCH, LLC. AND MARILYN KIGHT	
SURVEYED BY		JLH & MCS	2/11/15
SCALE: AS SHOWN	DRAWN BY: JLH		SHEET 2 OF 3