


LAND PARTITION PLAT NO. 2016-1

SITUATED IN THE NW1/4NE1/4 OF SECTION 26, T13S, R31E, W.M.
CITY OF JOHN DAY
GRANT COUNTY, OREGON

SHEET 1 OF 2
OCTOBER 21, 2015

Cornerstone Surveying, Inc.
233 S. Canyon Blvd.
John Day, OR 97845

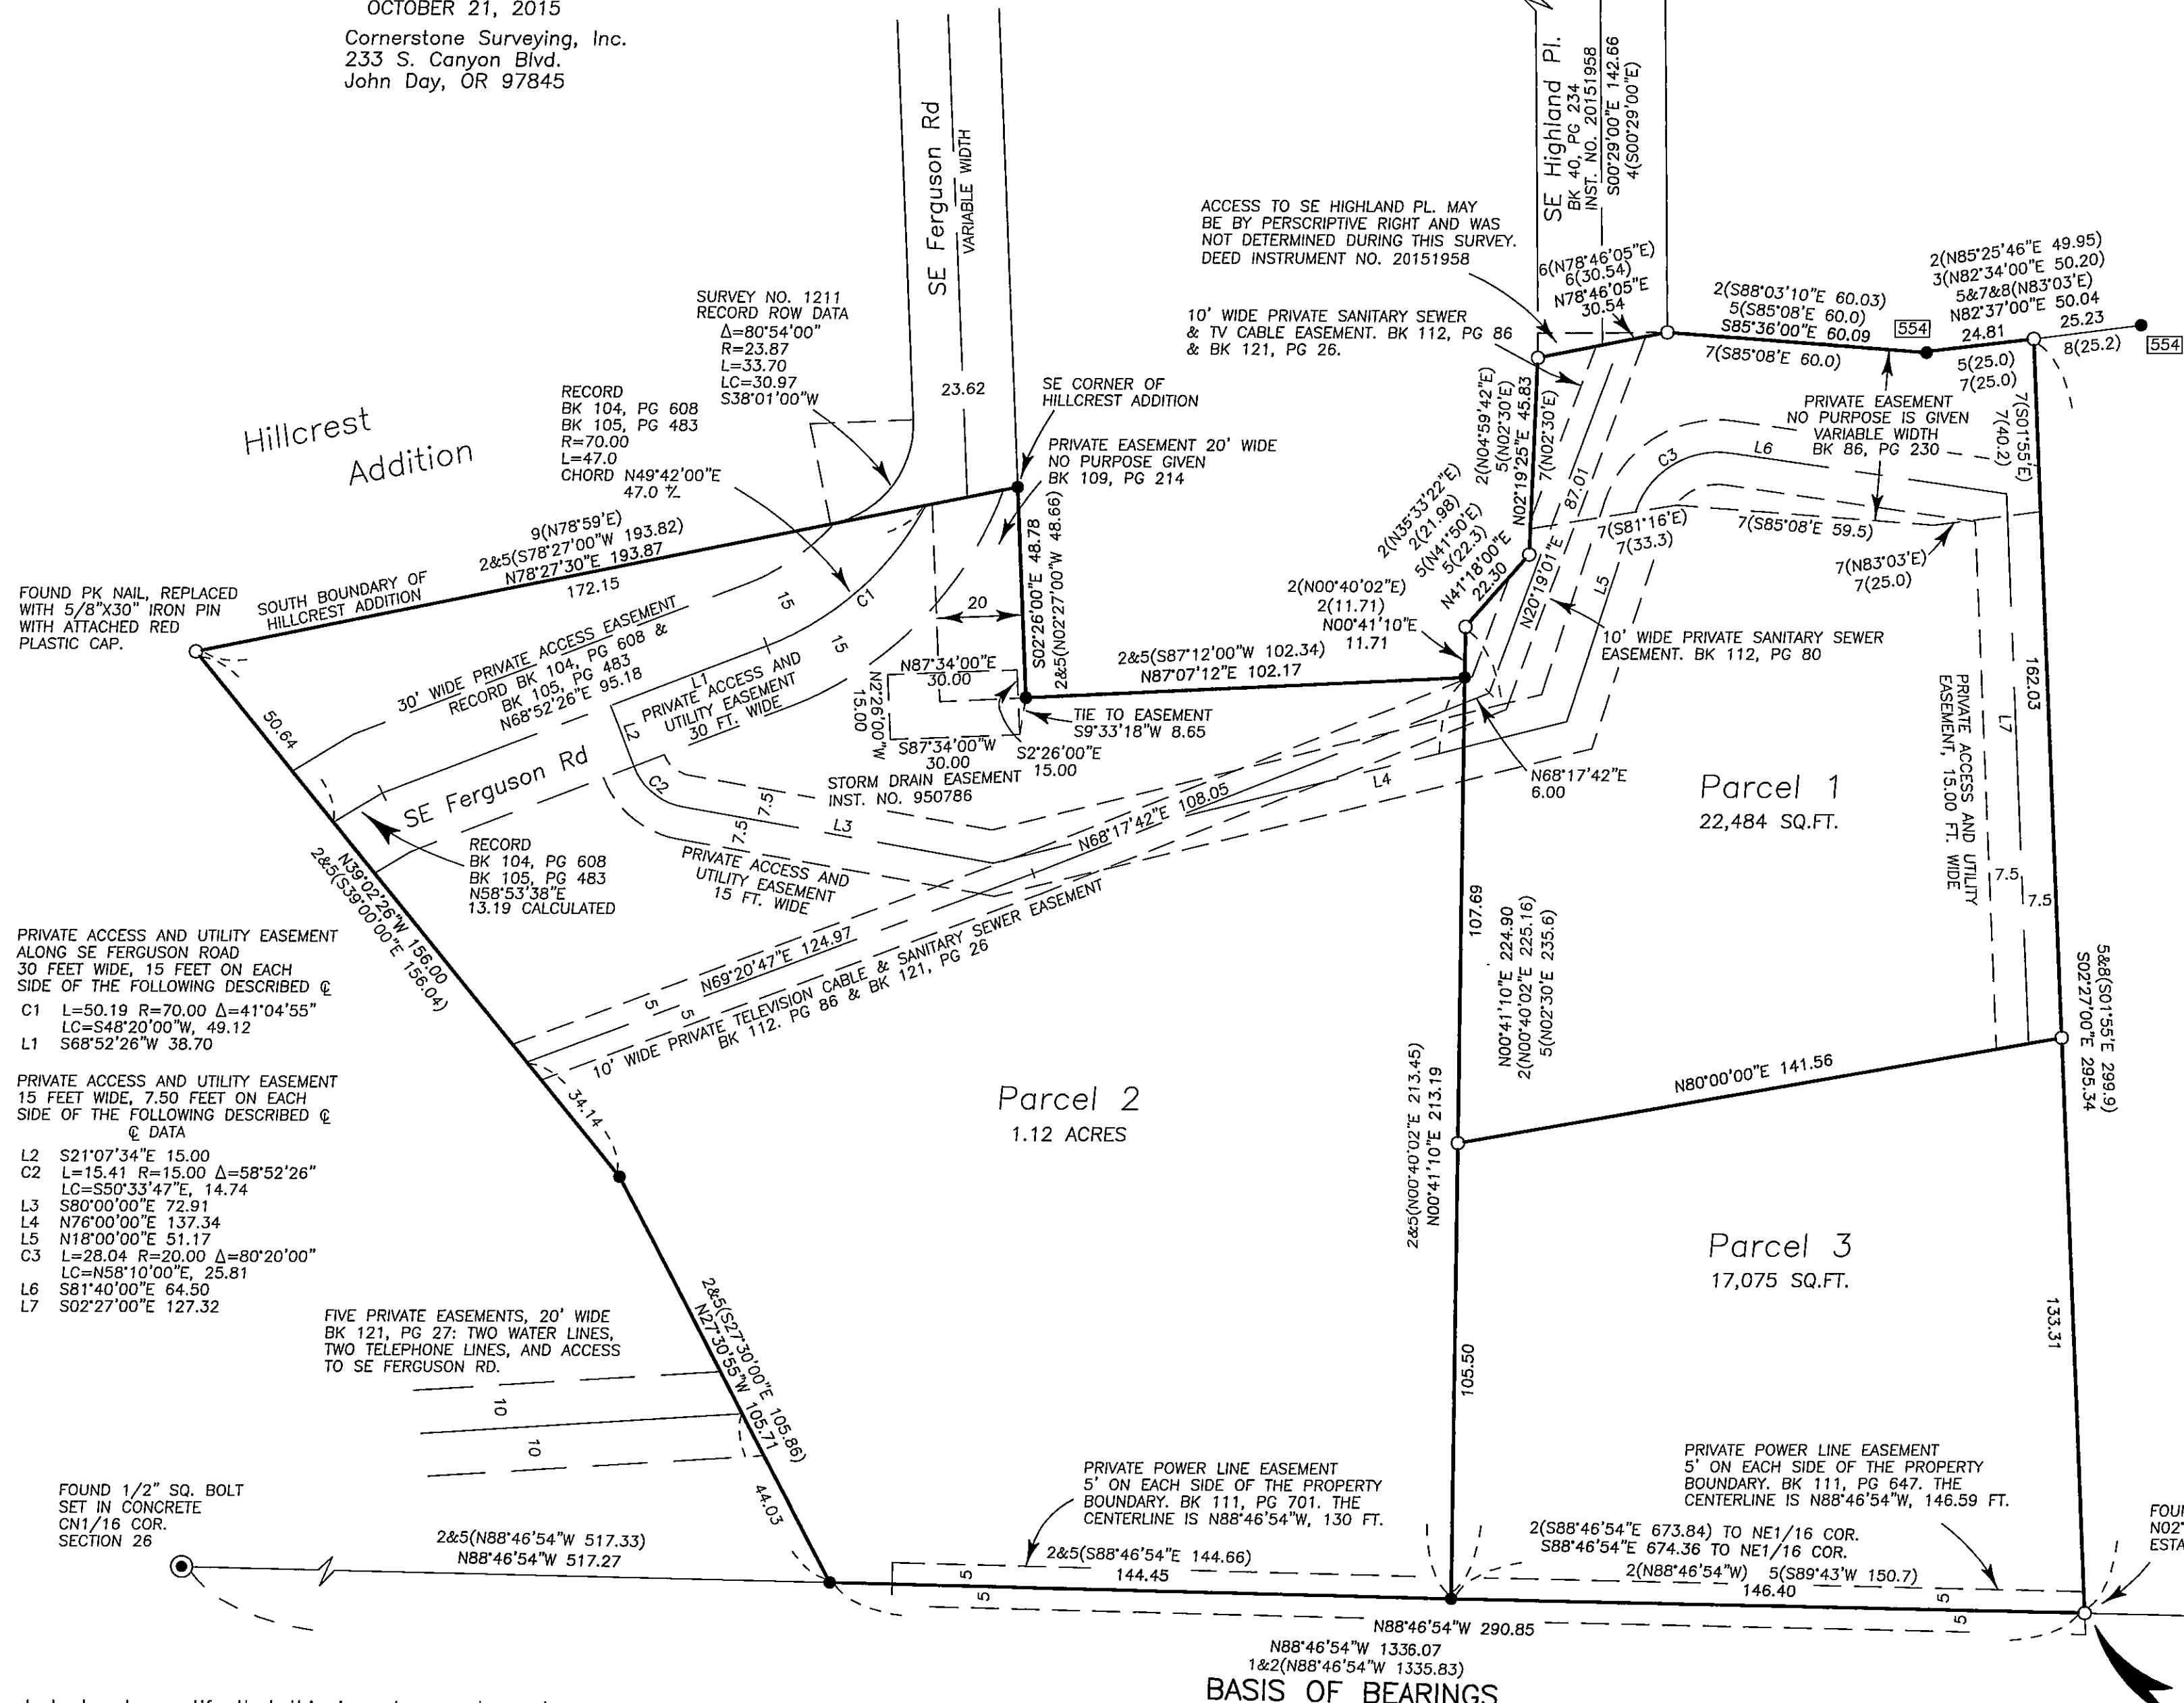

Scale 1"=30'

BASIS OF BEARINGS

Survey No. 341

LEGEND

- Found monument as shown.
- Found 5/8" iron pin, see Survey No. 341 unless otherwise shown.
- Set 5/8"x30" iron pin with attached red plastic cap marked CORNERSTONE SURVEYING, INC.
- 1() Survey No. 211 record bearing and distance.
- 2() Survey No. 341 record bearing and distance.
- 3() Survey No. 554 record bearing and distance.
- 4() Survey No. 1211 record bearing and distance.
- 5() Deed Instrument No. 20142519 record bearing and distance.
- 6() Deed Instrument No. 20151958 record bearing and distance.
- 7() Deed Bk 86, Pg 230 record bearing and distance.
- 8() Deed Bk 129 Pg 549 record bearing and distance.
- 9() Hillcrest Addition record bearing.
- Found monument, see record map of survey number shown in box.

REGISTERED
PROFESSIONAL
LAND SURVEYOR

Jack L. Watson

OREGON
SEPT 19, 1995
JACK L. WATSON
2734

Renewal Date 6/30/2016

FOUND 10"x10"
CONCRETE POST
NE1/16 COR.
SECTION 26

I do hereby certify that this is a true and exact copy of the original land partition plat.

Jack L. Watson
Jack L. Watson, PLS