


LAND PARTITION PLAT NO. 2017-08
PARTITION PLAT OF PORTIONS OF PARCELS 2 AND 3 OF PARTITION
PLAT NO. 2005-07 LOCATED IN THE NW1/4 AND IN THE S1/2 OF
SECTION 23, IN THE W1/2 OF SECTION 25 AND IN SECTION 26,
TOWNSHIP 07 SOUTH, RANGE 31 EAST, W.M., GRANT COUNTY, OREGON
GRANT COUNTY ADMINISTRATIVE REVIEW - PAR-17-04

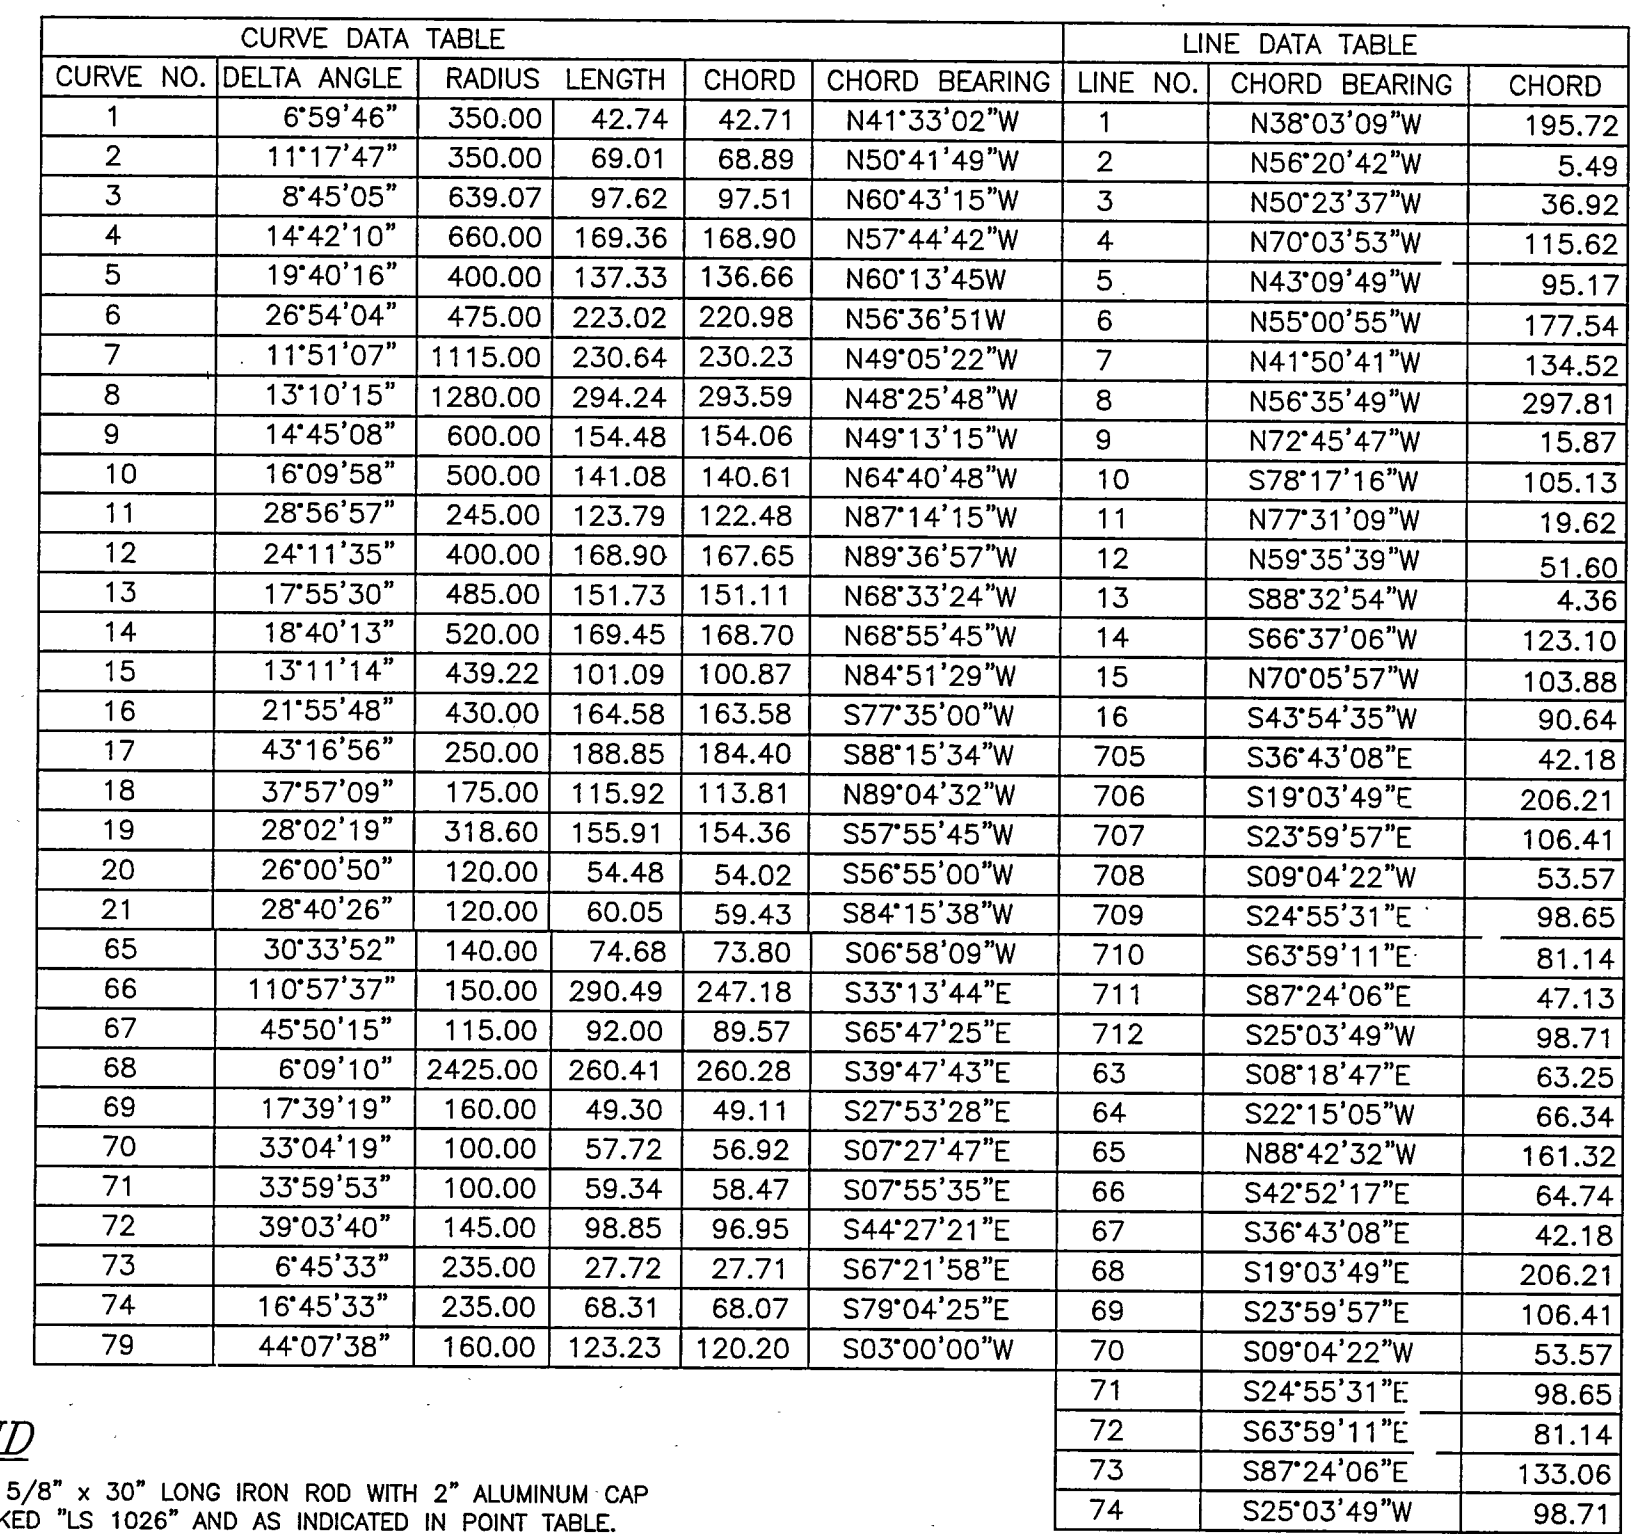

- SET 5/8" x 30" LONG IRON ROD WITH 2" ALUMINUM CAP MARKED "LS 1026" AND AS INDICATED IN POINT TABLE.
- ⊕ FOUND 2-1/2" BRASS CAP REMONUMENTED FROM ORIGINAL EVIDENCE AS PER C.R.L.C.M. FORM BY LELAND L. MYERS, LS 699, RECORDED NOV. 19, 1974.
- FOUND 3-1/4" ALUMINUM CAP REMONUMENTED FROM ORIGINAL EVIDENCE AS PER OREGON GROUP NO. 1000, INSTRUCTIONS DATED MARCH 25, 1980, BY JOHN P. LEE, CADASTRAL SURVEYOR.
- ⊗ FOUND 2-1/2" BRASS CAP SET BY SURVEY AS PER C.S. 656, C.S. 657, OR C.S. 658 BY LARRY D. BISHOP, LS 896, RECORDED FEB. 10, 1981.

- 1 () RECORD AS PER GENERAL LAND OFFICE SURVEY CONTRACT NO. 380 DATED MARCH 19, 1881 BY FRANK W. CAMPBELL, DEPUTY SURVEYOR, PERFORMED IN 1881.
- 2 () RECORD AS PER C.S. 656 BY LARRY D. BISHOP, LS 896, RECORDED FEB. 10, 1981.
- 3 () RECORD AS PER C.S. 657 BY LARRY D. BISHOP, LS 896, RECORDED FEB. 10, 1981.

CHS. CHAINS

C.S. COUNTY SURVEY

C79 CURVE DATA - SEE TABLE FOR INFORMATION

L79 LINE DATA - SEE TABLE FOR INFORMATION









POINT NUMBER-SEE TABLE FOR REFERENCES/DESCRIPTION

NOV 7 2017

BY: 

IRON ROD UP 6", CAP MKD.-P2/P3-IN 2 FT. STONE MND.. 8"
PONDEROSA PINE, S.44"E., 3.05 FT. TO 60 D NAIL, SCRIBED-XBT; 14"
PONDEROSA PINE, S.42"W., 8.35 FT. TO 60 D NAIL, SCRIBED-BT.

IRON ROD UP 10", CAP MKD.-P2/P3-IN 2 FT. STONE MND.. 15" PONDEROSA
PINE, S.84"E., 38.73 FT. TO 60 D NAIL, SCRIBED-XBT; 11" PONDEROSA PINE,
N.20"W., 5.30 FT. TO 60 D NAIL, SCRIBED-BT.

IRON ROD UP 6", CAP MKD.-RM P3-IN 2 FT. STONE MND.. 22" DOUGLAS FIR
(SOUTH BT TO C1/4) NORTH, 3.77 FT. TO 60 D NAIL, NOT SCRIBED; 20"
TAMARACK, S.74"W., 6.45 FT. TO 60 D NAIL, NOT SCRIBED.

ALL BEARING TREES SCRIBED HAVE BRASS WASHER MARKED "LS1026" NAILED
TO FACE; BEARING TREES NOT SCRIBED HAVE BRASS WASHER NAILED BELOW
60 D NAIL NAILS MEASURED TO ARE CENTER SIDE OF BEARING TREE. ALL
CORNERS HAVE STEEL FENCE POST ALONGSIDE IRON ROD.