

LAND PARTITION PLAT NO. 2018-02

A PARTITION OF PARCEL 1 OF LAND PARTITION NO. 2014-02
SITUATED IN THE NE1/4 AND THE NW1/4 OF SECTION 35
T13S, R31E, W.M.
CITY OF CANYON CITY
GRANT COUNTY, OREGON

JANUARY 12, 2018
SHEET 2 OF 3



Scale 1"=50'

BASIS OF BEARINGS

Survey No. 1593

LEGEND


- Found 1 1/2" iron pipe with attached GCS brass cap, unless otherwise shown.
- Found 5/8" iron pin with attached red plastic cap, see Partition No. 2006-11.
- Found 5/8" iron pin with attached red plastic cap, unless otherwise shown.
- Set 5/8"x30" iron pin with attached red plastic cap marked CORNERSTONE SURVEYING, INC.

- x—x Fence Line
- () GLO record bearing and distance.
- 1() Survey No. 1455 record bearing and distance.
- 2() Survey No. 1457 record bearing and distance.
- 3() Survey No. 1470 record bearing and distance.
- 4() Survey No. 1593 record bearing and distance.
- 5() Survey No. 1627 record bearing and distance.
- 6() Survey No. 1690 record bearing and distance.
- 7() Survey No. 1939 record bearing and distance.
- 8() Partition No. 2000-9 record bearing and distance.
- 9() Partition No. 2004-02 record bearing and distance.
- 10() Partition No. 2004-07 record bearing and distance.
- 11() Partition No. 2005-21 record bearing and distance.
- 12() Partition No. 2005-22 record bearing and distance.
- 13() Partition No. 2006-11 record bearing and distance.
- 14() Partition No. 2007-27 record bearing and distance.
- 15() Partition No. 2014-02 record bearing and distance.
- 16() Partition No. 2016-09 record bearing and distance.
- 17() Prophet Addition record bearing and distance.

Found monument, see record map of survey number shown in box.

DETAIL

Scale 1"=50'

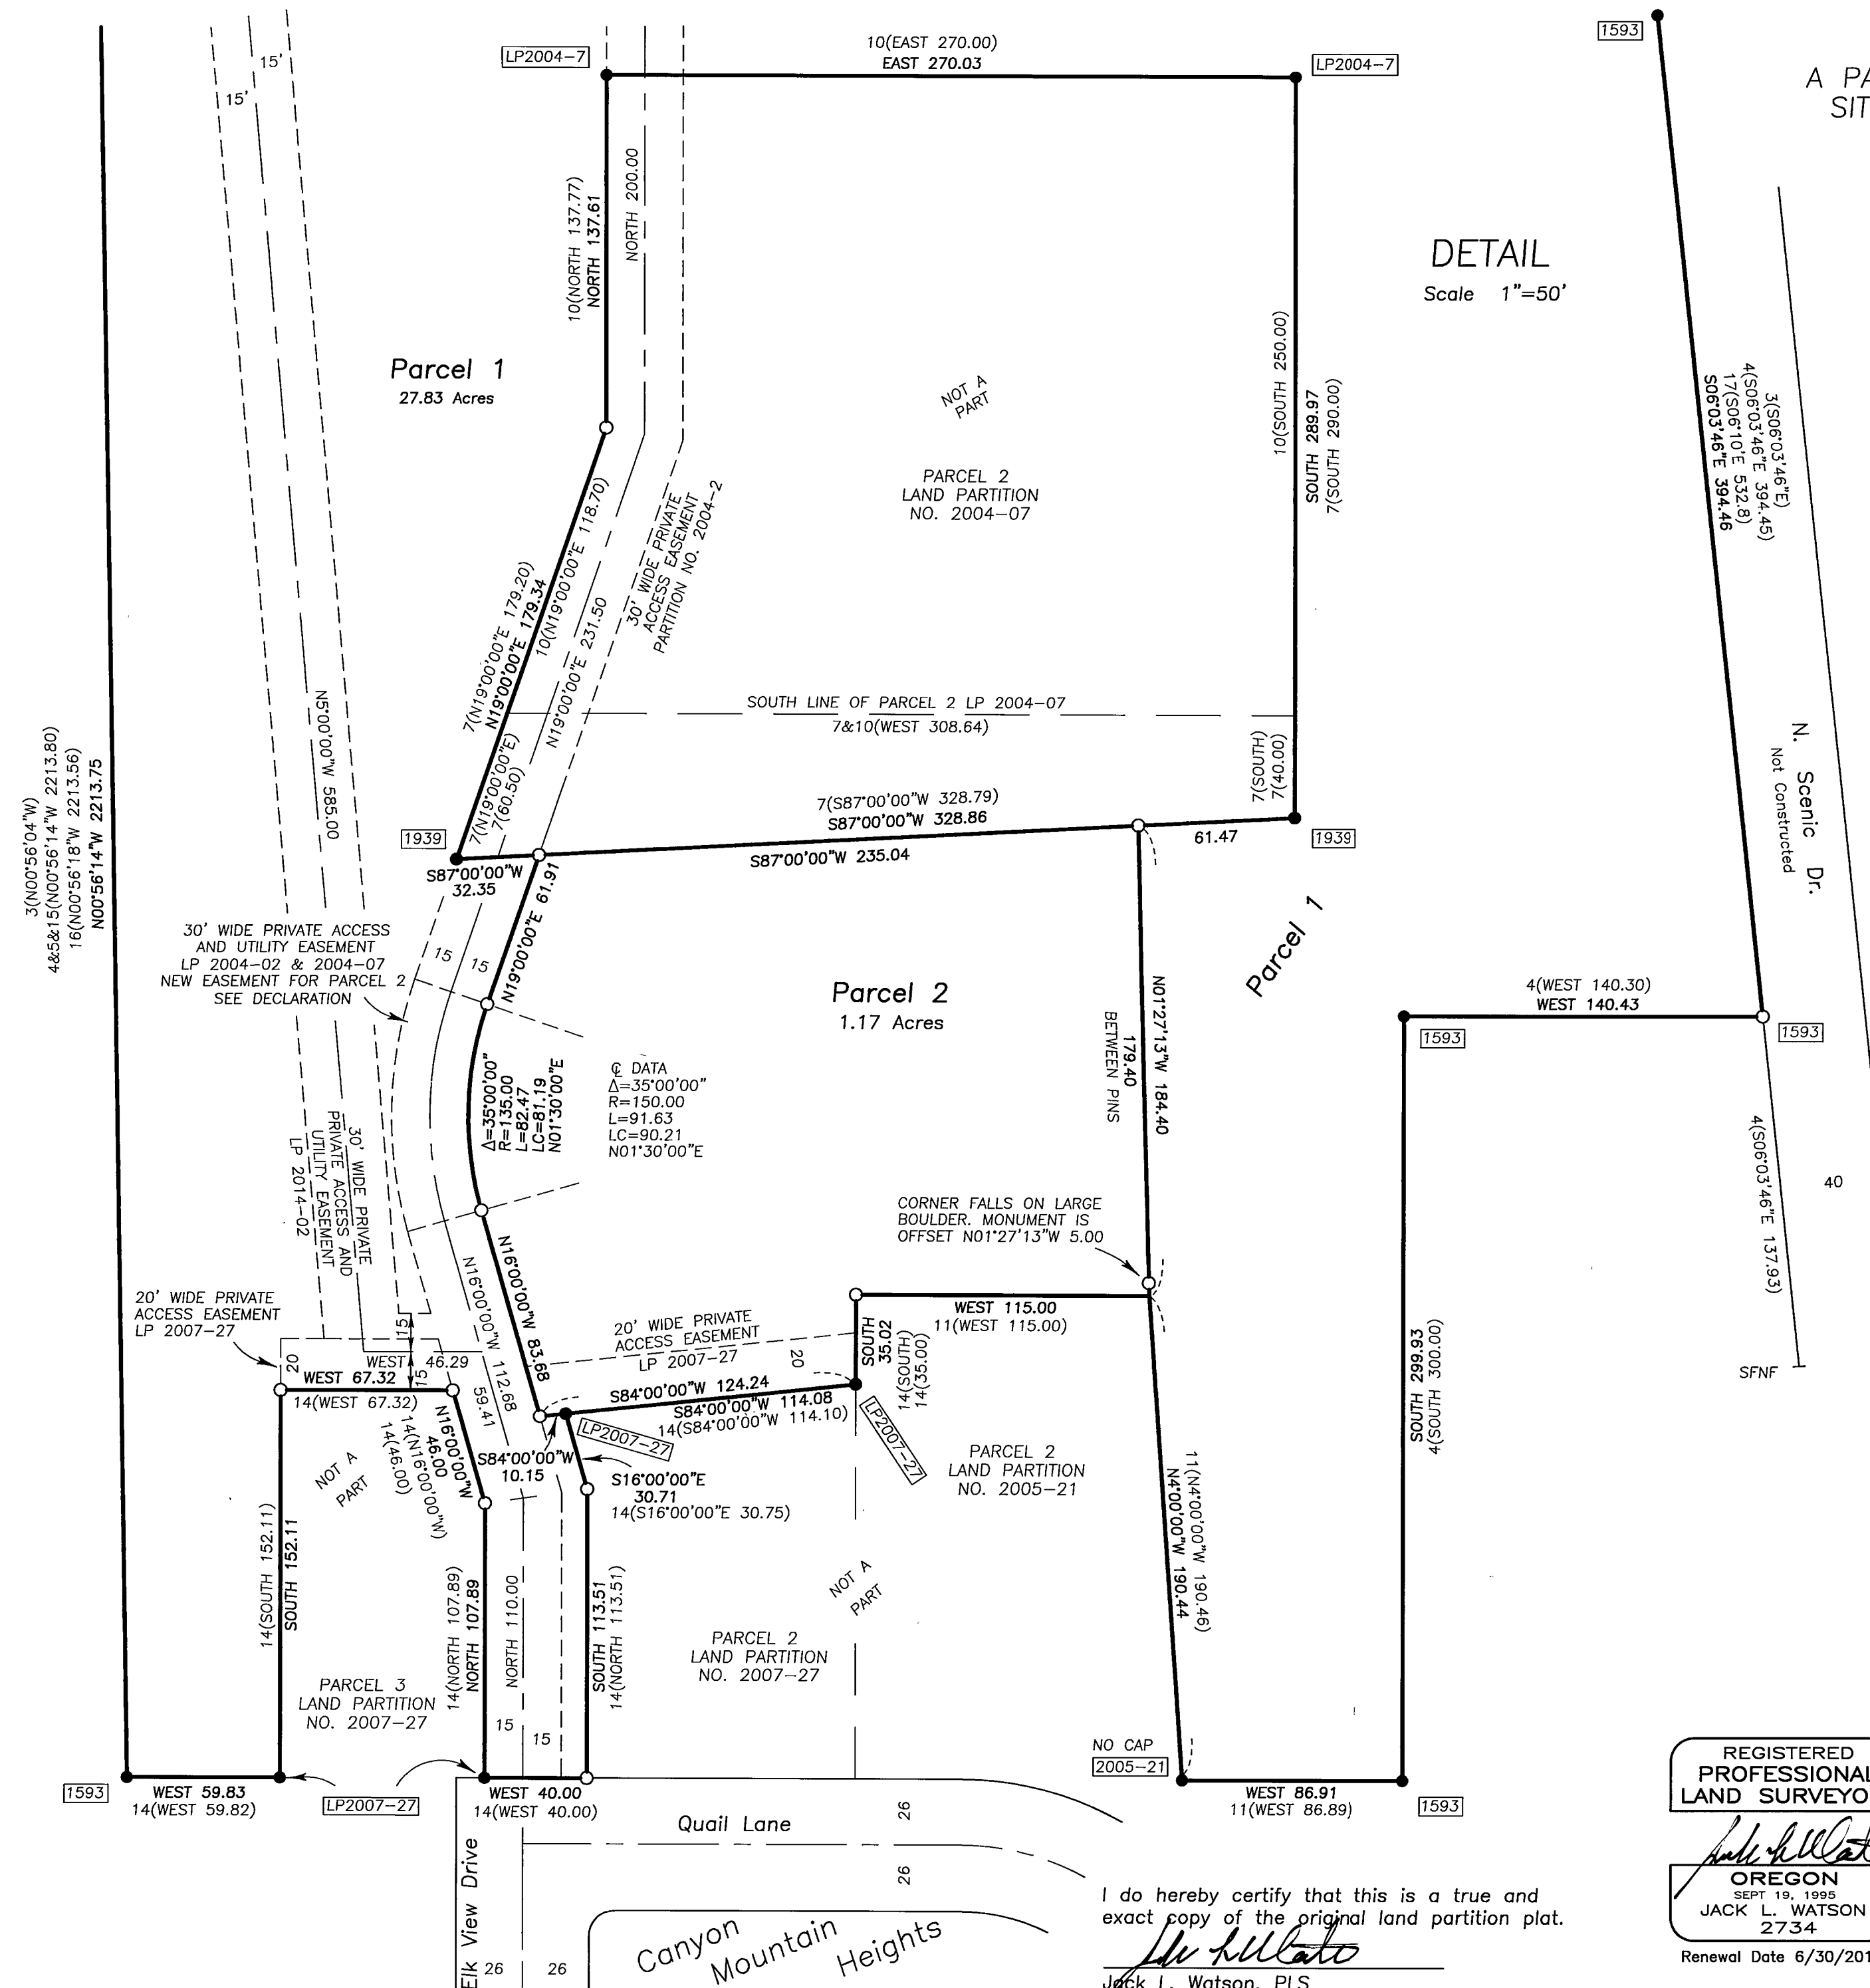

I do hereby certify that this is a true and exact copy of the original land partition plat.

Jack L. Watson, PLS

REGISTERED
PROFESSIONAL
LAND SURVEYOR

OREGON
SEPT 19, 1995
JACK L. WATSON
2734

Renewal Date 6/30/2018