


LAND PARTITION PLAT NO. 2019-02
SITUATED IN THE E1/2SE1/4 SECTION 21, T.13S., R.31E., W.M.,
CITY OF JOHN DAY, GRANT COUNTY, OREGON

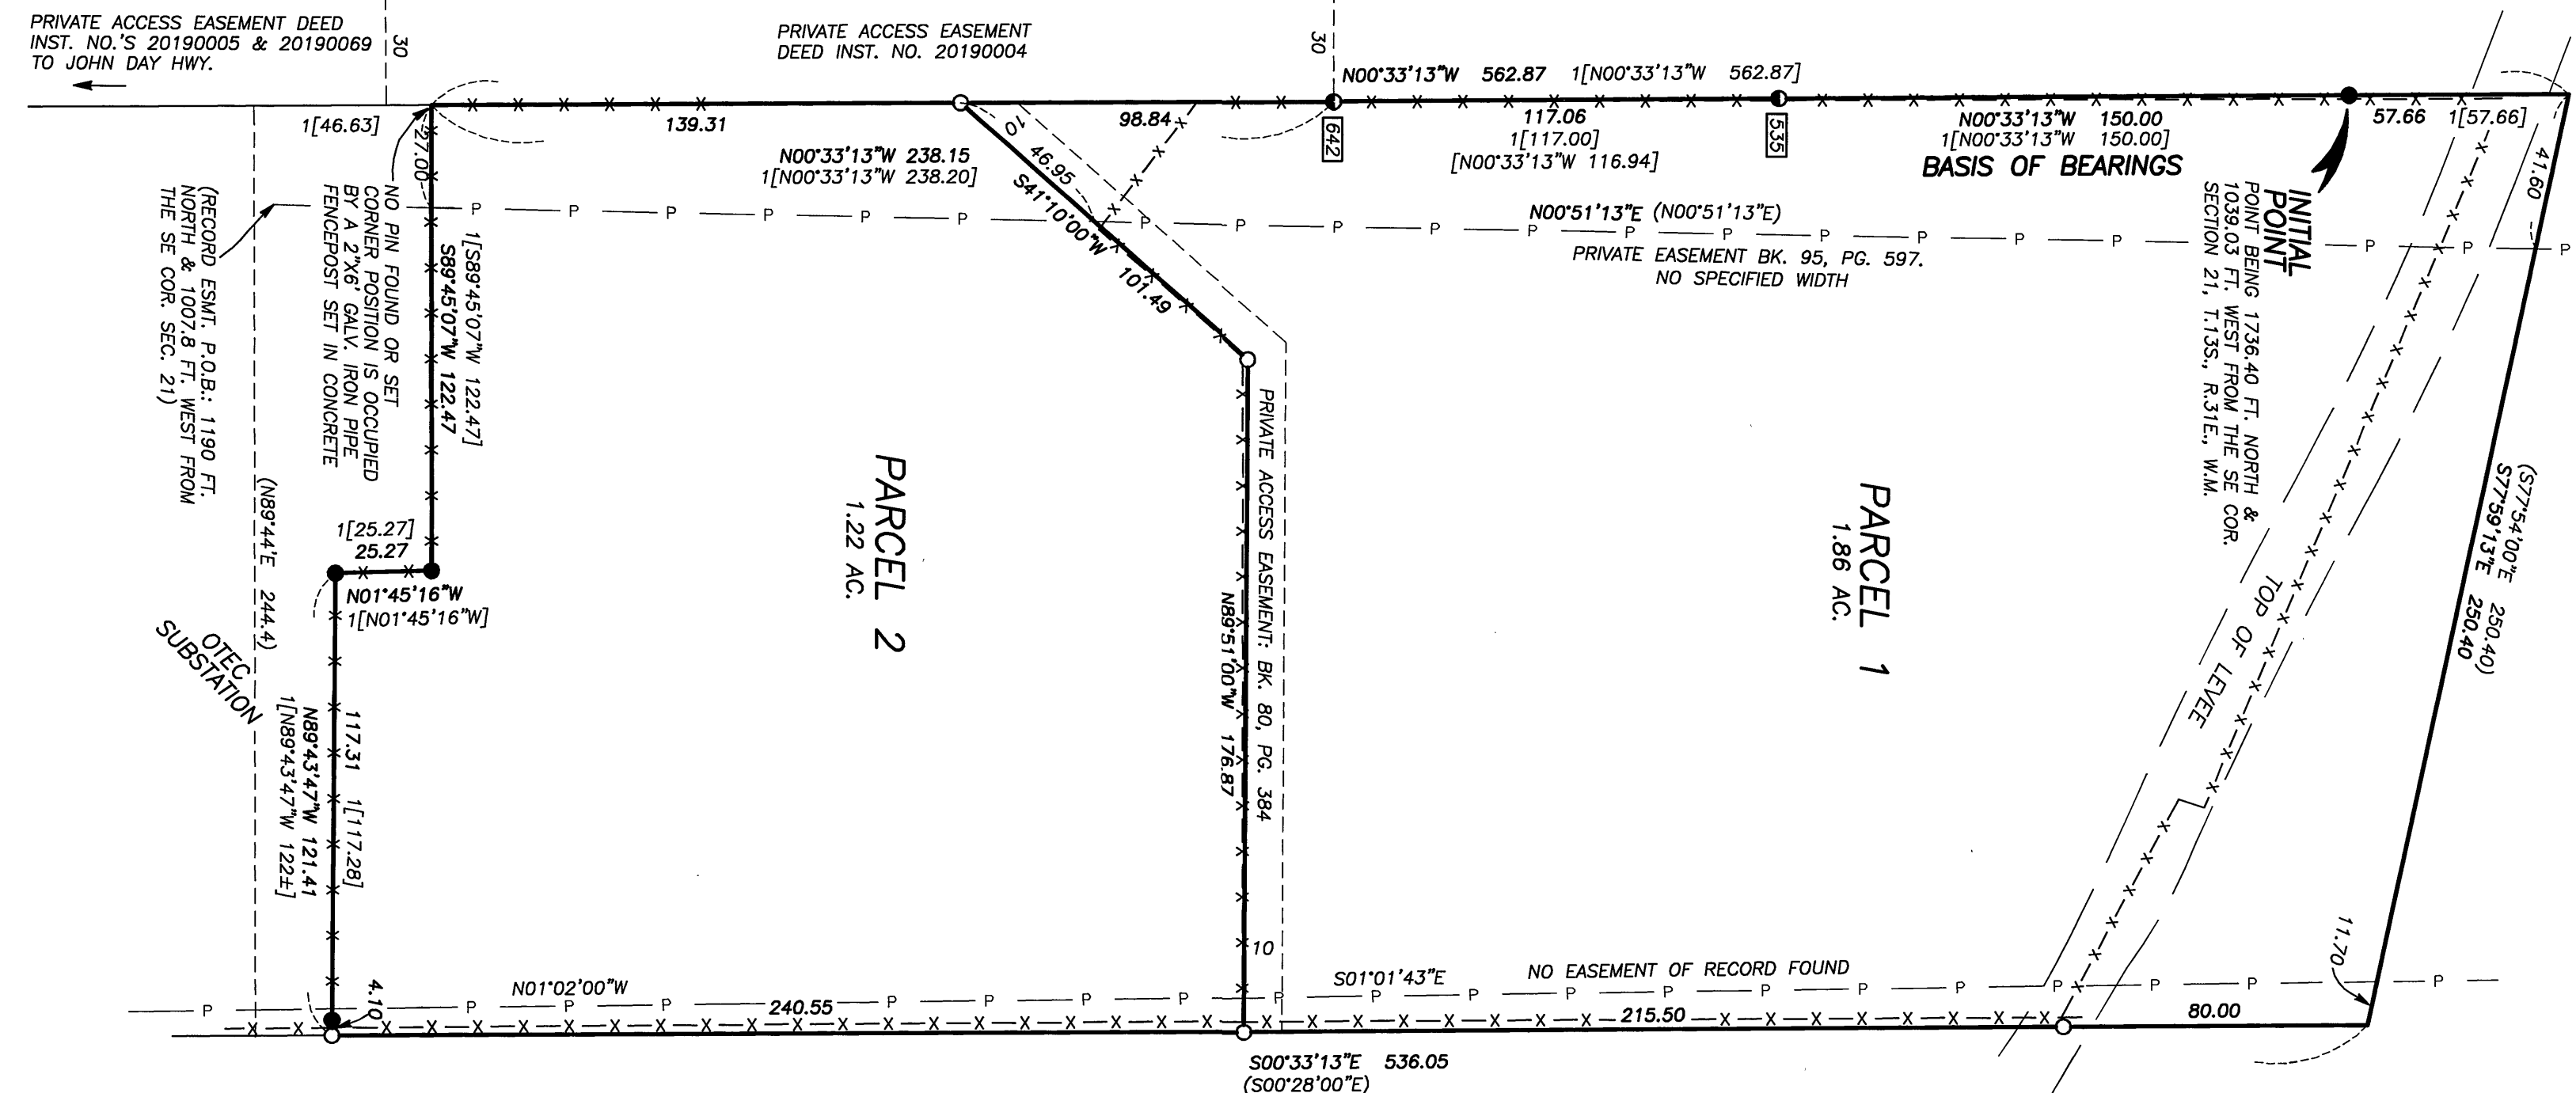

BASIS OF BEARINGS

RECORD MAP OF SURVEY NO. 1727
AS SHOWN



LEGEND

- FOUND 5/8" IRON PIN WITH ATTACHED YELLOW PLASTIC CAP MARKED BSB SURVEY MARKER FROM SURVEY NO. 1727
- FOUND 5/8" IRON PIN - NO CAP
- SET 5/8"x30" IRON PIN WITH ATTACHED YELLOW PLASTIC CAP MARKED BENCHMARK SURVEYING
- () DEED RECORD BEARING AND DISTANCE
- [] RECORD BEARING AND DISTANCE FROM SURVEY NO. 642
- [] RECORD BEARING AND DISTANCE FROM SURVEY NO. 1727
- [XXX] FOUND MONUMENT FROM RECORDED SURVEY NO. XXX
- X-X FENCE LINE
- P-P OVERHEAD POWER LINES

I DO HEREBY CERTIFY THAT THIS IS A TRUE AND EXACT
COPY OF THE ORIGINAL SURVEY
BENCHMARK LAND SURVEYING


REGISTERED
PROFESSIONAL
LAND SURVEYOR

OREGON
JULY 9, 2002
MICHAEL C. SPRINGER
#70918
EXPIRES: 6/30/2020

RECEIVED AND FILED
GRANT COUNTY SURVEYOR

JAN 2 2 2019

BY: [Signature]

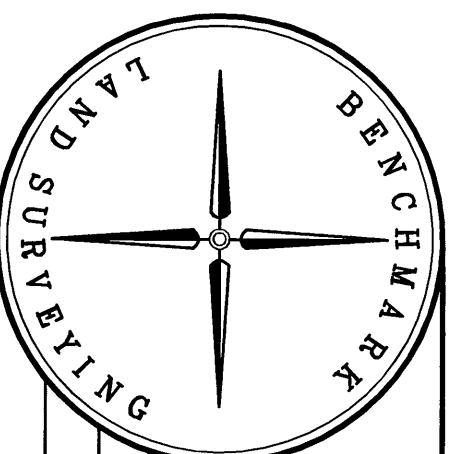

BENCHMARK LAND SURVEYING
217 N. CANYON BLVD. JOHN DAY, OREGON
1207 DEWEY AVE., BAKER CITY, OREGON
541-676-1261 ~ 541-623-6852

LAND PARTITION PLAT
SITUATED IN THE E1/2SE1/4 SECTION 21,
T.13S., R.31E., W.M.,
CITY OF JOHN DAY, GRANT COUNTY, OREGON

SURVEYED FOR: CHARLES & LAURA STINNETT
SURVEYED BY: MCS
SCALE: 1"=40'
DRAWN BY: MCS
SHEET 1 OF 2