



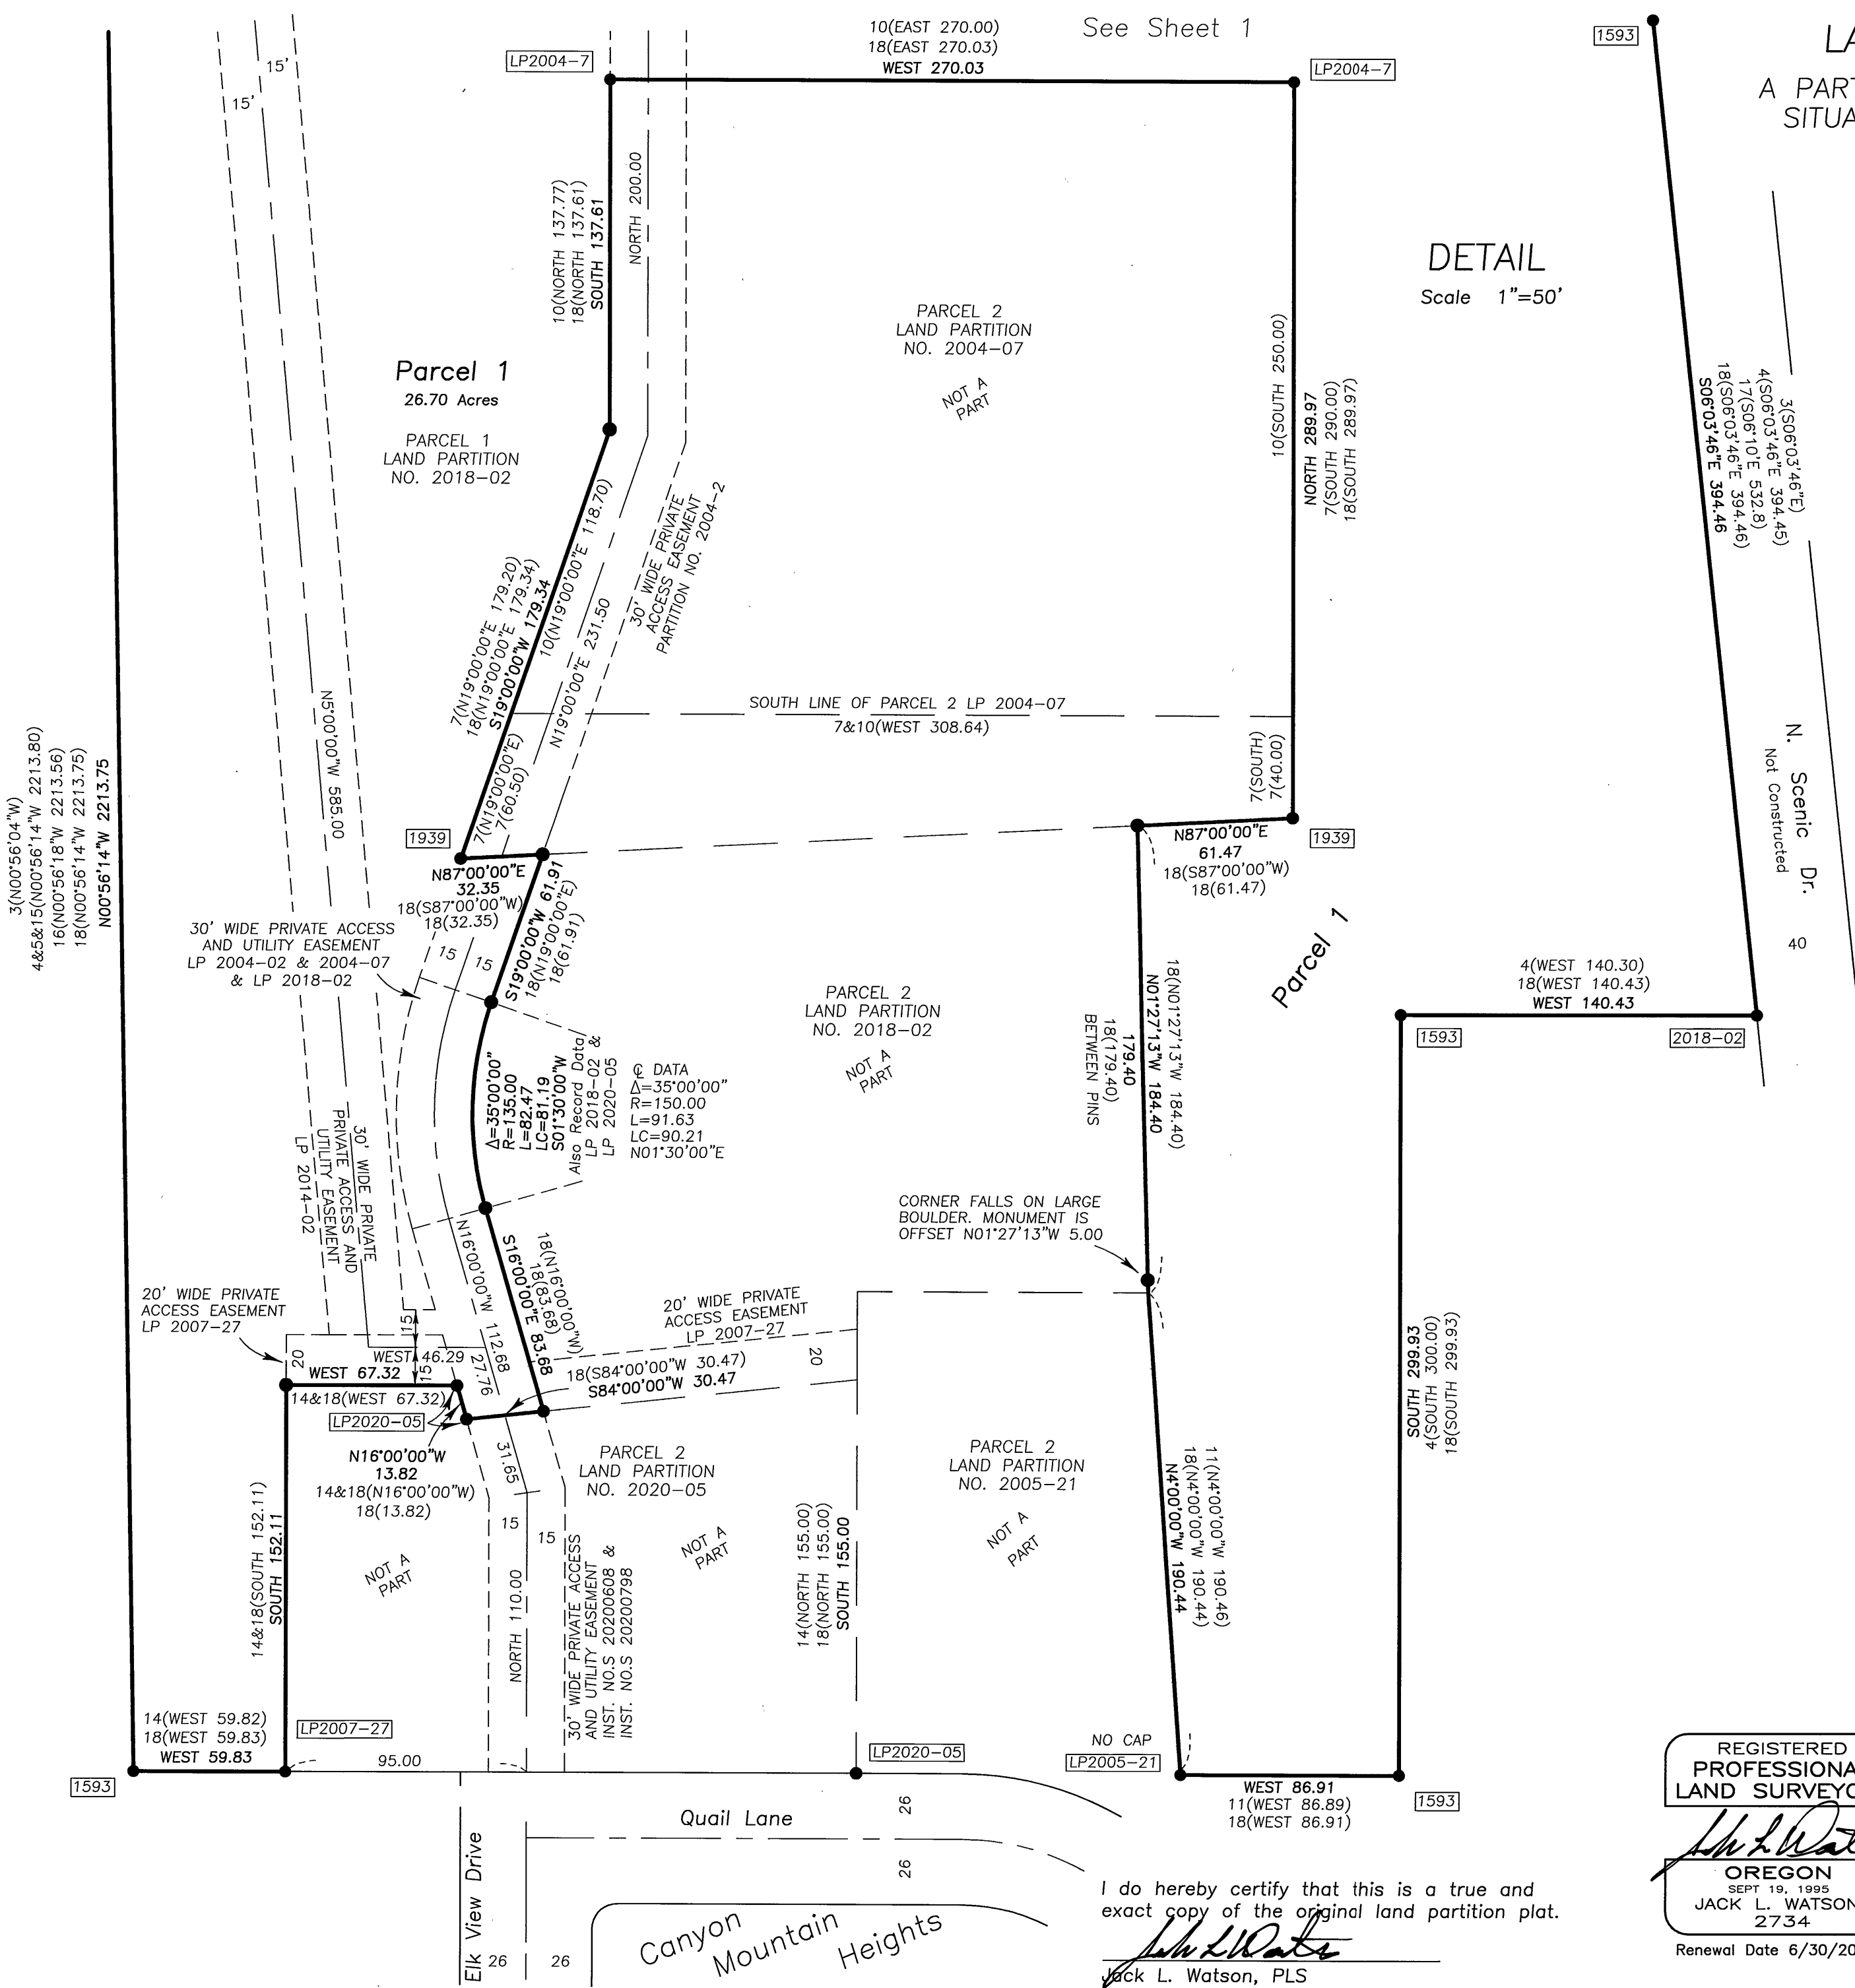

LAND PARTITION PLAT NO. 2020-10
A PARTITION OF PARCEL 1 OF LAND PARTITION NO. 2020-05
SITUATED IN THE NE1/4 AND THE NW1/4 OF SECTION 35
T13S, R31E, W.M.
CITY OF CANYON CITY
GRANT COUNTY, OREGON

September 2, 2020
SHEET 2 OF 3

DETAIL
Scale 1"=50'

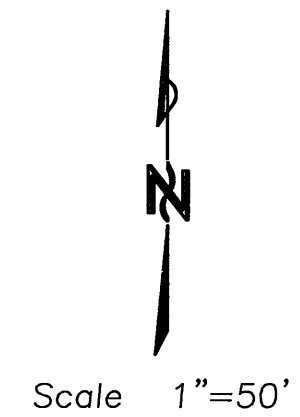

BASIS OF BEARINGS
Land Partition No. 2018-02

LEGEND

- Found 1 1/2" iron pipe with attached GCS brass cap, unless otherwise shown.
- Found 5/8" iron pin with attached red plastic cap, see Partition No. 2006-11.
- Found 5/8" iron pin with attached red plastic cap, see Partition No. 2018-02 unless otherwise shown.
- Set 5/8"x30" iron pin with attached red plastic cap marked CORNERSTONE SURVEYING, INC.
- () GLO record bearing and distance.
- 1() Survey No. 1455 record bearing and distance.
- 2() Survey No. 1457 record bearing and distance.
- 3() Survey No. 1470 record bearing and distance.
- 4() Survey No. 1593 record bearing and distance.
- 5() Survey No. 1627 record bearing and distance.
- 6() Survey No. 1690 record bearing and distance.
- 7() Survey No. 1939 record bearing and distance.
- 8() Partition No. 2000-9 record bearing and distance.
- 9() Partition No. 2004-02 record bearing and distance.
- 10() Partition No. 2004-07 record bearing and distance.
- 11() Partition No. 2005-21 record bearing and distance.
- 12() Partition No. 2005-22 record bearing and distance.
- 13() Partition No. 2006-11 record bearing and distance.
- 14() Partition No. 2007-27 record bearing and distance.
- 15() Partition No. 2014-02 record bearing and distance.
- 16() Partition No. 2016-09 record bearing and distance.
- 17() Prophet Addition record bearing and distance.
- 18() Partition No. 2018-02 and Partition No. 2020-05 record bearing and distance.
- Found monument, see record map of survey or Land Partition number shown in box.

REGISTERED
PROFESSIONAL
LAND SURVEYOR
Jack L. Watson
OREGON
SEPT 19, 1995
JACK L. WATSON
2734
Renewal Date 6/30/2022

I do hereby certify that this is a true and exact copy of the original land partition plat.
Jack L. Watson
Jack L. Watson, PLS