


SITUATED IN THE SE1/4 SE1/4  
SECTION 1, T.13S., R.26E., W.M.  
IN THE CITY OF DAYVILLE  
GRANT COUNTY, OREGON.  
JUNE 18, 2021

Ferguson Surveying

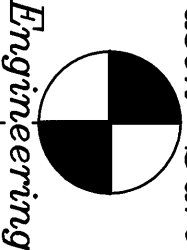

P.O. BOX 519, 210 E. MAIN  
MT. VERNON, OR 97365  
PHONE (541) 938-4590  
EMAIL [djse@oretelco.net](mailto:djse@oretelco.net)

REGISTERED  
PROFESSIONAL  
LAND SURVEYOR  
OREGON  
JULY 13, 1999  
KENNETH H. DELANO JR.  
49865


I, KENNETH H. DELANO JR., PLS.  
DO HEREBY CERTIFY THAT THIS IS  
A TRUE AND EXACT COPY.

RENEWALS: 1/1/2022  
KENNETH H. DELANO JR., PLS.



Scale: 1" = 30'  
BASIS OF BEARINGS: Static GPS observations taken  
at the Southeast Corner of Section 1, rotated to True North

SOUTH FORK ROAD

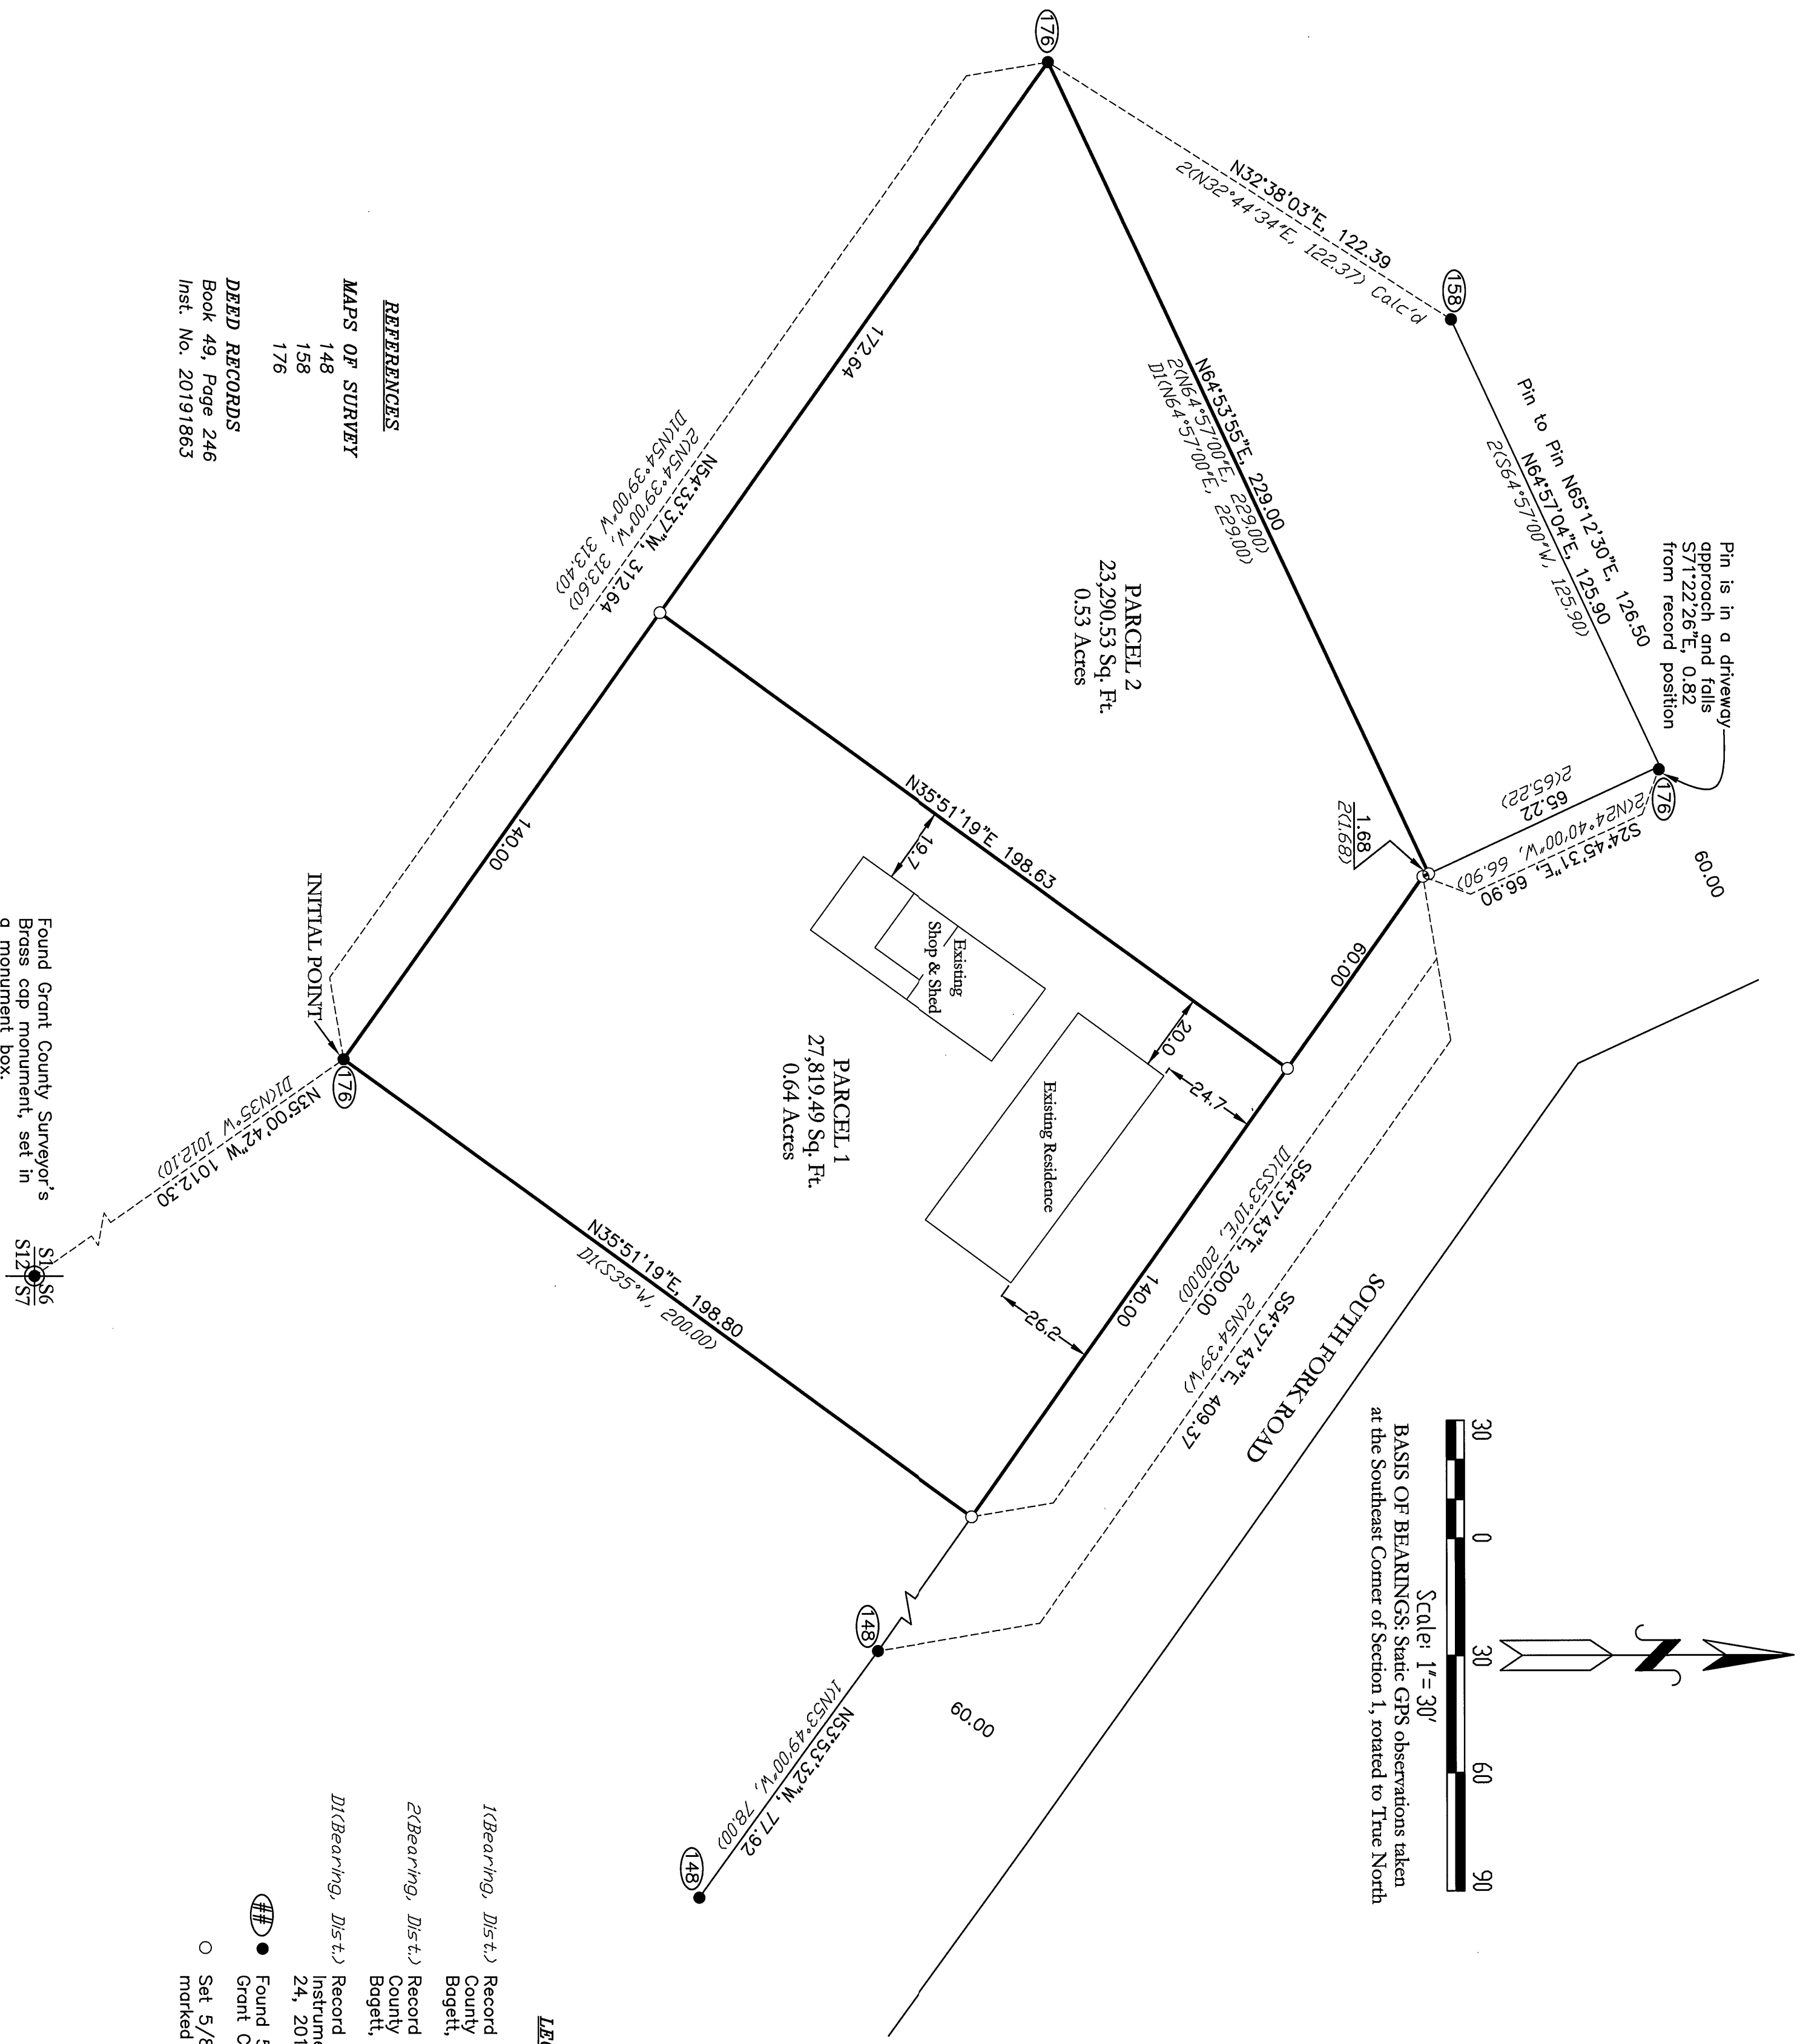

LEGEND

- I(Bearing, Dist.) Record bearing/distance from Grant County Map of Survey #148, by Robert Boggett, filed September 22, 1969
- D(Bearing, Dist.) Record bearing/distance from Grant County Map of Survey #176, by Robert Boggett, filed April 7, 1970
- D(Bearing, Dist.) Record bearing/distance from Deed Instrument #20191863, filed on September 24, 2019, in the Grant County Deed Records.
- Found 5/8" iron pin with no cap. Refer to Grant County Map of Survey number as shown.
- Set 5/8" rebar pin with red plastic cap marked "FS&E Survey Marker".

REFERENCES

MAPS OF SURVEY  
148  
158  
176

DEED RECORDS  
Book 49, Page 246  
Inst. No. 20191863

Found Grant County Surveyor's  
Brass cap monument, set in  
a monument box.

S12-S6  
S12-S7