


LAND PARTITION PLAT NO. 2021 08

A PARTITION OF PARCEL 1, LAND PARTITION NO. 2000-16
AND OTHER LANDS
SITUATED IN THE SW1/4 AND THE NW1/4 SECTION 1
T9S, R27E, W.M.
TOWN OF MONUMENT
GRANT COUNTY, OREGON
May 12, 2021
Sheet 2 of 7

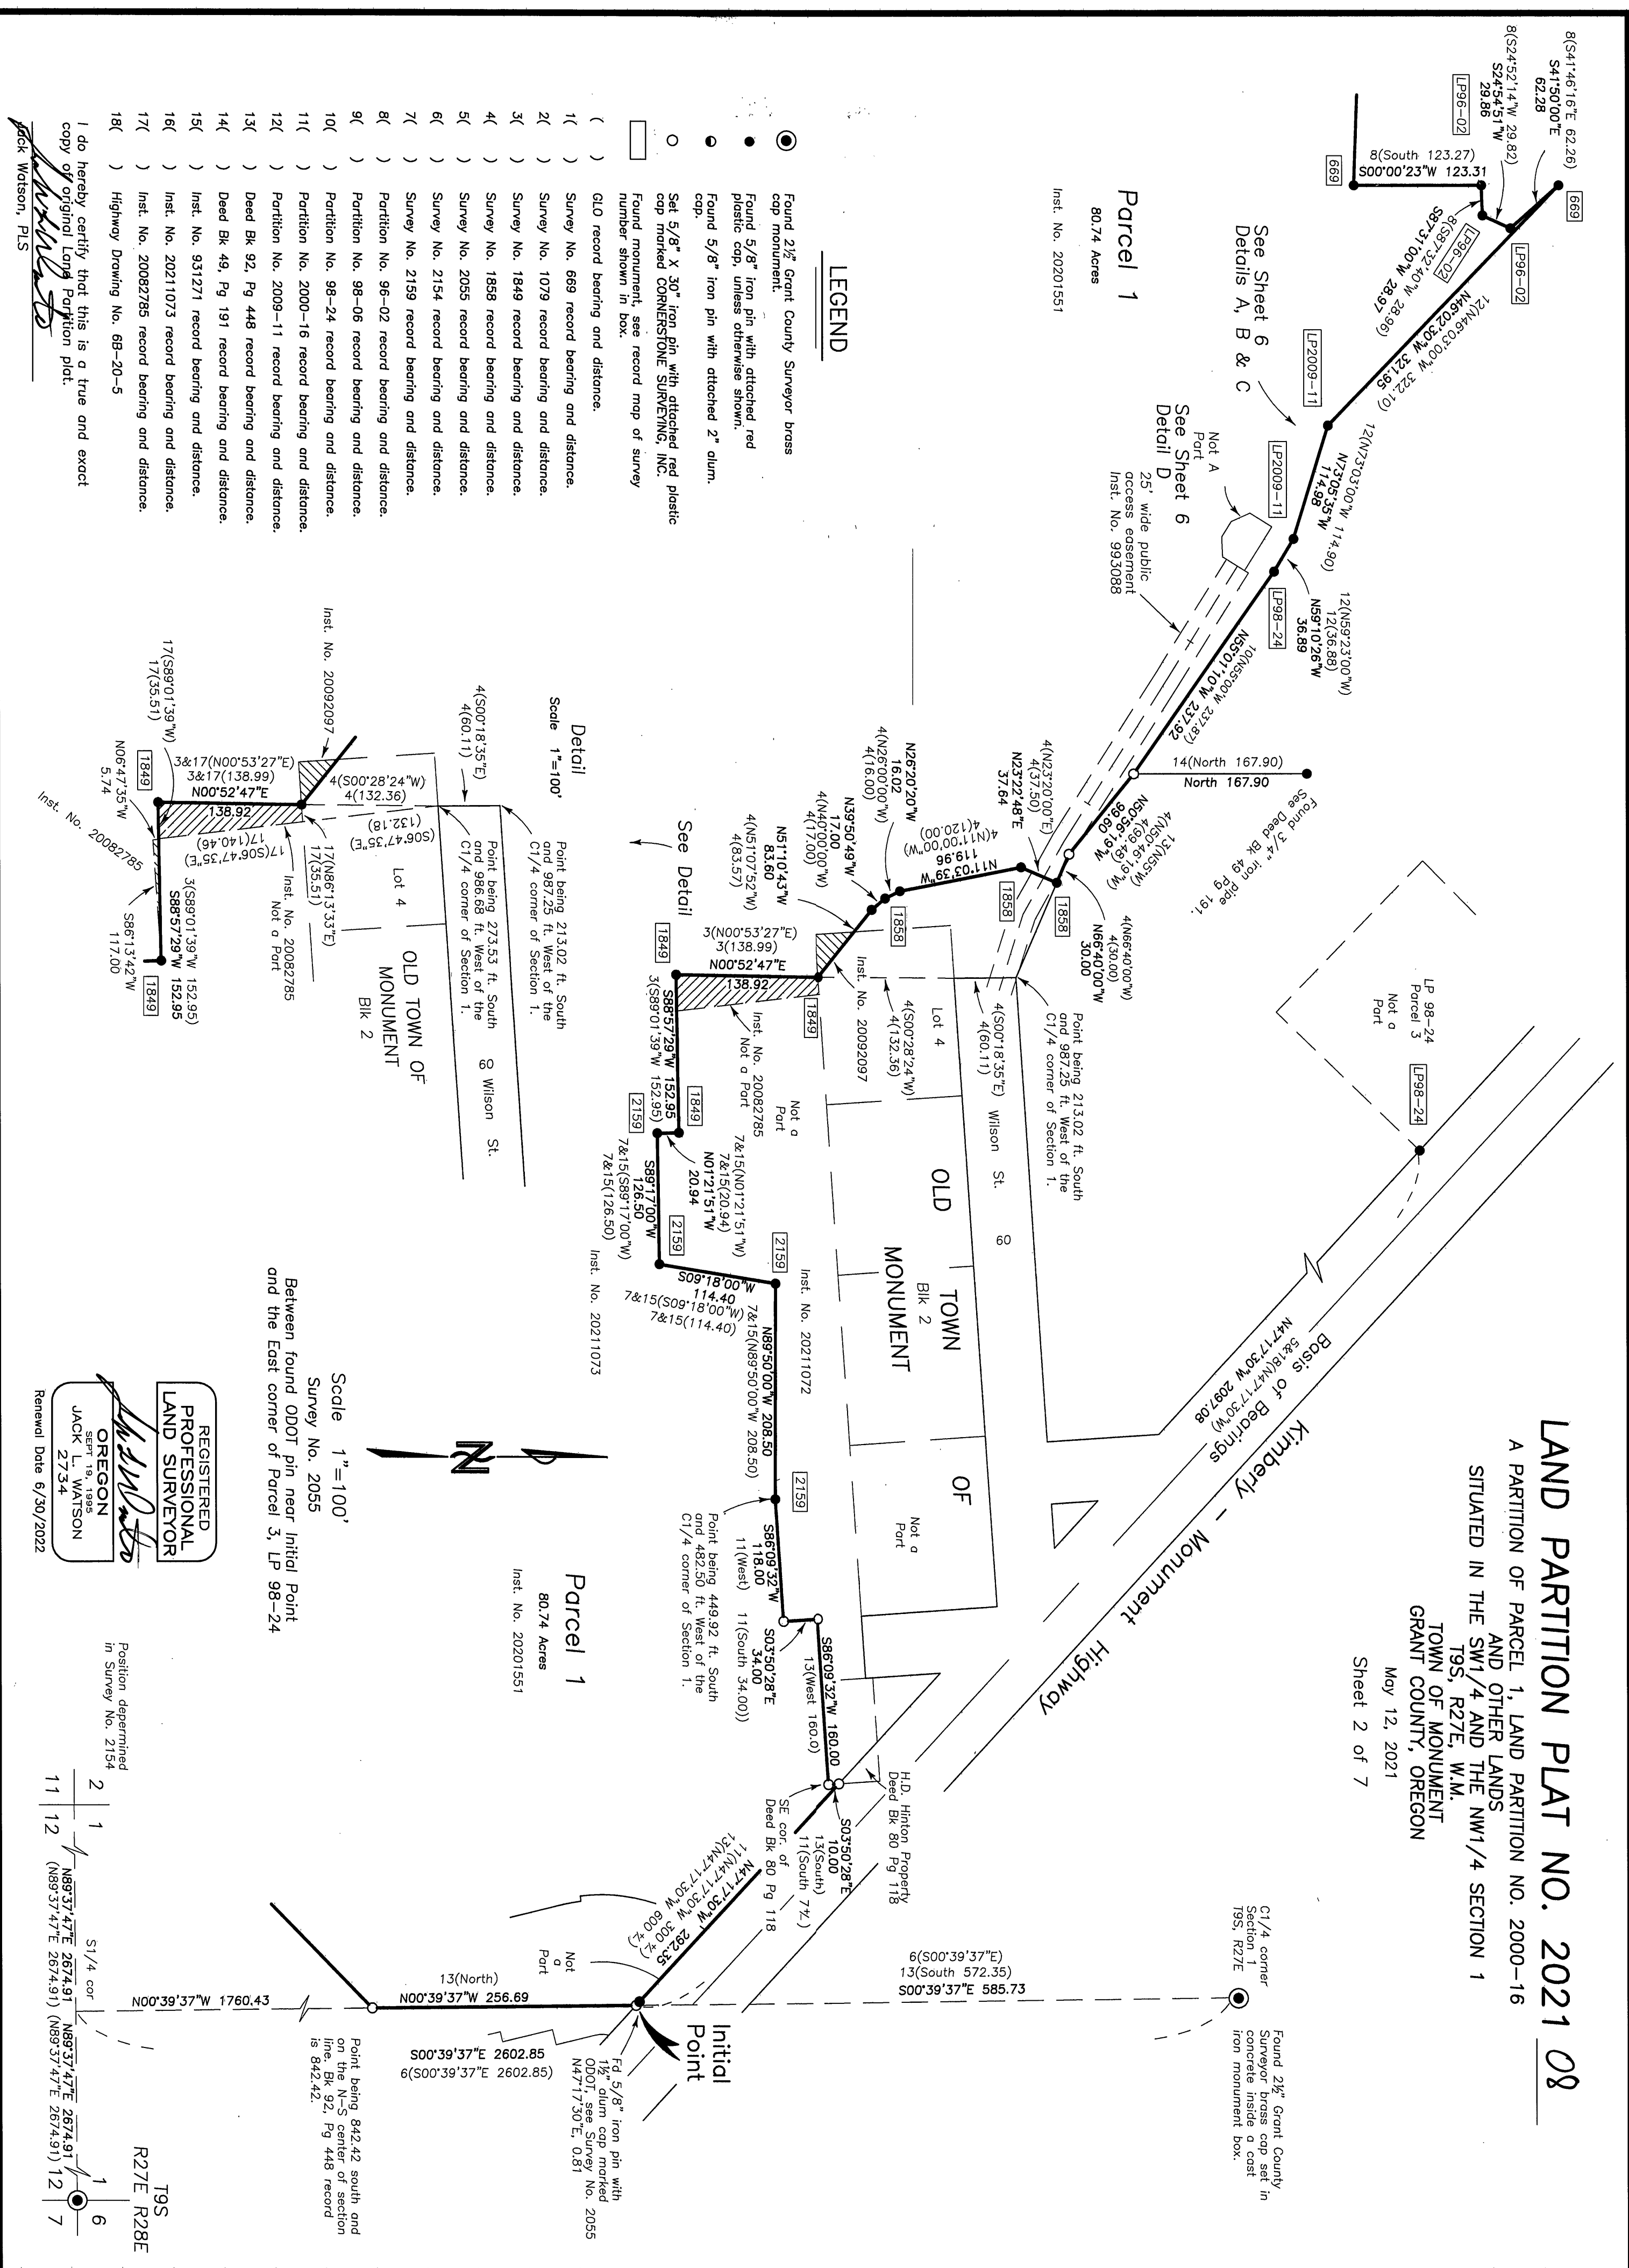

I do hereby certify that this is a true and exact
copy of original Land Partition plat.
Jack Watson, PLS

REGISTERED
PROFESSIONAL
LAND SURVEYOR
OREGON
SEPT 19, 1995
JACK L. WATSON
2734
Renewal Date 6/30/2022

Position determined
in Survey No. 2154

2 1 1 6
11 12 (N89°37'47"E 2674.91) (N89°37'47"E 2674.91) 12 7
S1/4 cor
R27E R28E
T9S