


LAND PARTITION PLAT NO. 2022-03

SITUATED IN THE NE1/4 AND SE1/4 SECTION 1, T.13S., R.26E., W.M.,
CITY OF DAYVILLE, GRANT COUNTY, OREGON

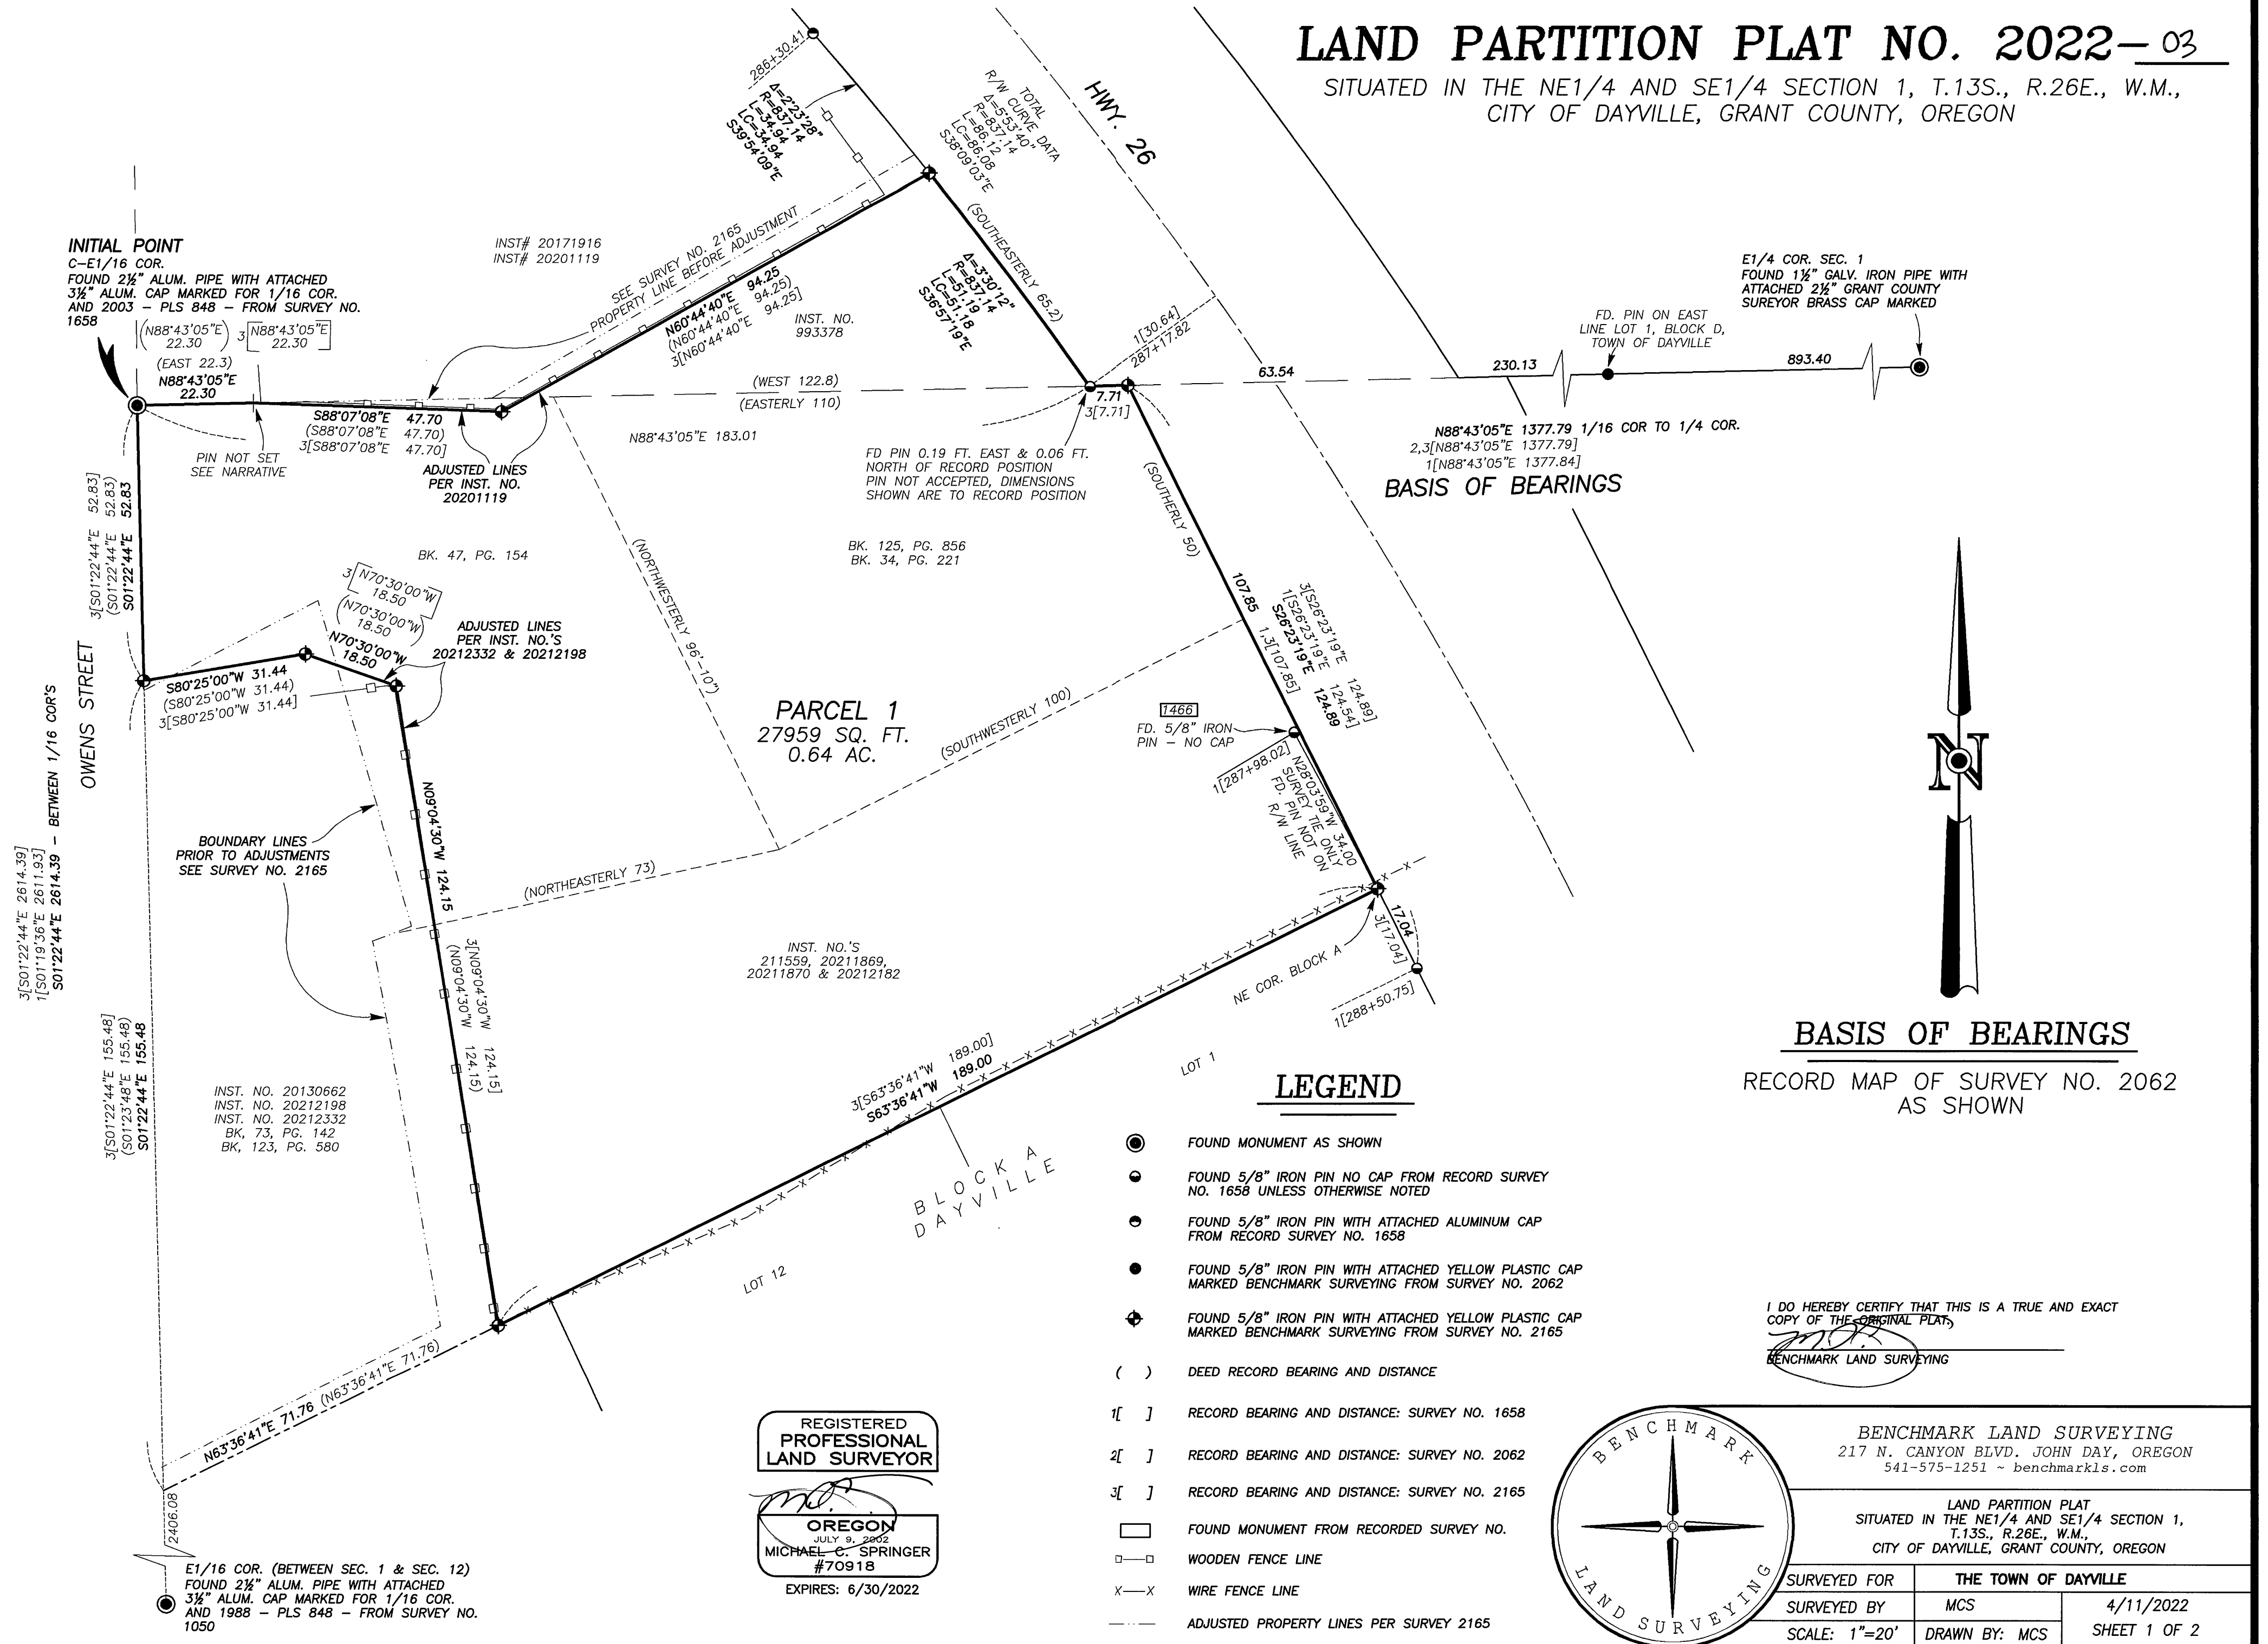


BASIS OF BEARINGS

RECORD MAP OF SURVEY NO. 2062
AS SHOWN

LEGEND

- FOUND MONUMENT AS SHOWN
- FOUND 5/8" IRON PIN NO CAP FROM RECORD SURVEY NO. 1658 UNLESS OTHERWISE NOTED
- FOUND 5/8" IRON PIN WITH ATTACHED ALUMINUM CAP FROM RECORD SURVEY NO. 1658
- FOUND 5/8" IRON PIN WITH ATTACHED YELLOW PLASTIC CAP MARKED BENCHMARK SURVEYING FROM SURVEY NO. 2062
- FOUND 5/8" IRON PIN WITH ATTACHED YELLOW PLASTIC CAP MARKED BENCHMARK SURVEYING FROM SURVEY NO. 2165
- () DEED RECORD BEARING AND DISTANCE
- 1[] RECORD BEARING AND DISTANCE: SURVEY NO. 1658
- 2[] RECORD BEARING AND DISTANCE: SURVEY NO. 2062
- 3[] RECORD BEARING AND DISTANCE: SURVEY NO. 2165
- FOUND MONUMENT FROM RECORDED SURVEY NO.
- WOODEN FENCE LINE
- x-x WIRE FENCE LINE
- ADJUSTED PROPERTY LINES PER SURVEY 2165

I DO HEREBY CERTIFY THAT THIS IS A TRUE AND EXACT
COPY OF THE ORIGINAL PLAT,
[Signature]
BENCHMARK LAND SURVEYING

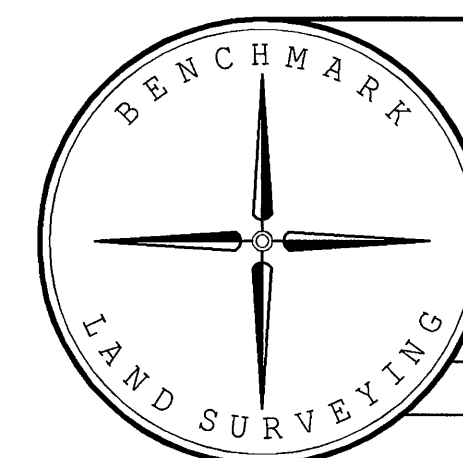

BENCHMARK LAND SURVEYING
217 N. CANYON BLVD. JOHN DAY, OREGON
541-575-1251 ~ benchmarkls.com

LAND PARTITION PLAT
SITUATED IN THE NE1/4 AND SE1/4 SECTION 1,
T.13S., R.26E., W.M.,
CITY OF DAYVILLE, GRANT COUNTY, OREGON

SURVEYED FOR		THE TOWN OF DAYVILLE	
SURVEYED BY		MCS	4/11/2022
SCALE: 1"=20'		DRAWN BY: MCS	SHEET 1 OF 2

REGISTERED
PROFESSIONAL
LAND SURVEYOR

[Signature]
OREGON
JULY 9, 2002
MICHAEL C. SPRINGER
#70918

EXPIRES: 6/30/2022