


LAND PARTITION PLAT NO. 94-5

SITUATED IN THE SE1/4SE1/4 AND NE1/4SE1/4
SECTION 35, T13S, R31E, W.M.
TOWN OF CANYON CITY
GRANT COUNTY, OREGON

June 30, 1994

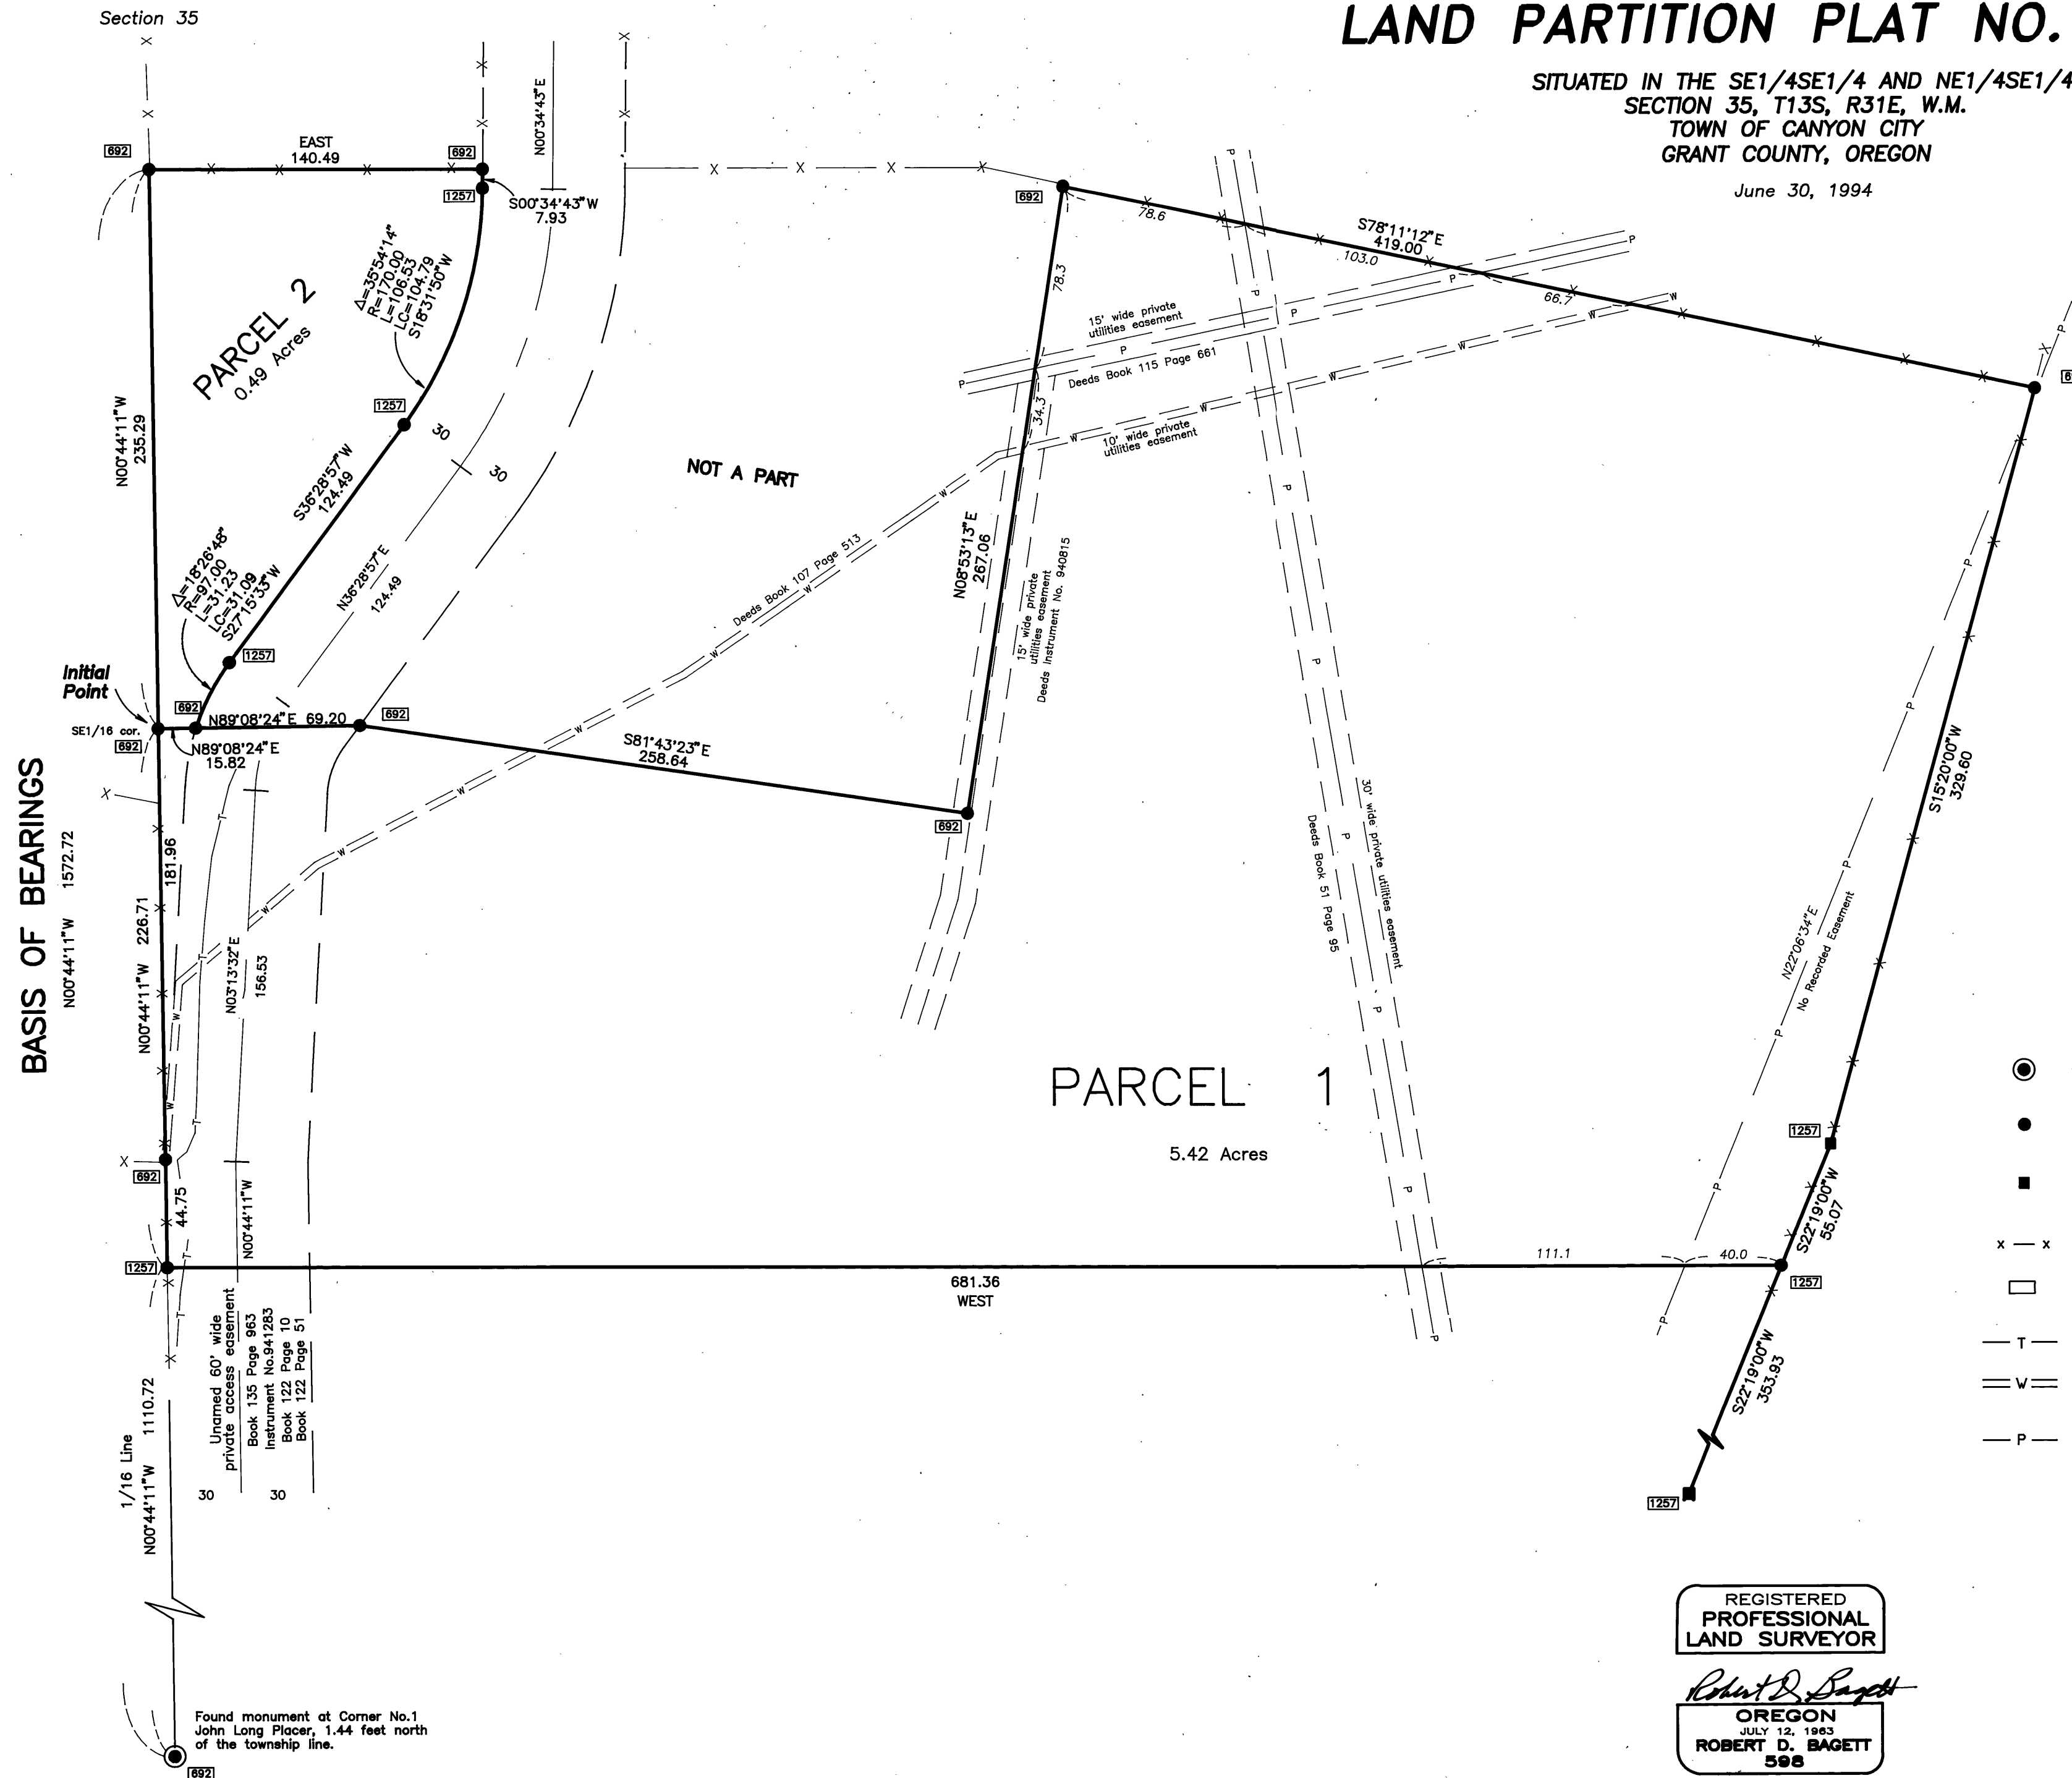

BASIS OF BEARINGS
RECORD MAP OF SURVEY NO.692
AS SHOWN
Scale 1" = 50'

- LEGEND**
- Found 2" iron pipe with attached Brass Cap marked COR. NO.1 JOHN LONG PLACER.
 - Found 5/8" iron pin with attached yellow plastic cap marked BGA SURVEY MARKER.
 - Found 1"x1"x48" steel fence post set in a stone block at angle point.
 - x — x Fence line.
 - Found monument from Recorded Survey No. Survey No. appears in the box.
 - T — Existing buried telephone line, no easement of record.
 - W — Buried water line, easement is to Mid County Cemetery Maintenance District.
 - P — Overhead power line

REFERENCES

Instrument No. 910096
Record Map of Survey No.'s 692, 1257

REGISTERED
PROFESSIONAL
LAND SURVEYOR

Robert D. Bagett
OREGON
JULY 12, 1983
ROBERT D. BAGETT
598

Renewal Date 12/31/94