


NO SURVEY WAS PERFORMED FOR THIS
PARTITION PROCESS

LAND PARTITION PLAT NO. 94-06

SITUATED IN THE NE1/4 SEC. 13 AND THE NE1/4 SEC. 24,
T13S, R26E, AND SEC. 17; AND SEC. 18; AND SEC.19;
AND THE NE1/4, SE1/4, NW1/4 SEC.30, T13S, R27E, W.M.
GRANT COUNTY, OREGON

AUGUST, 1994

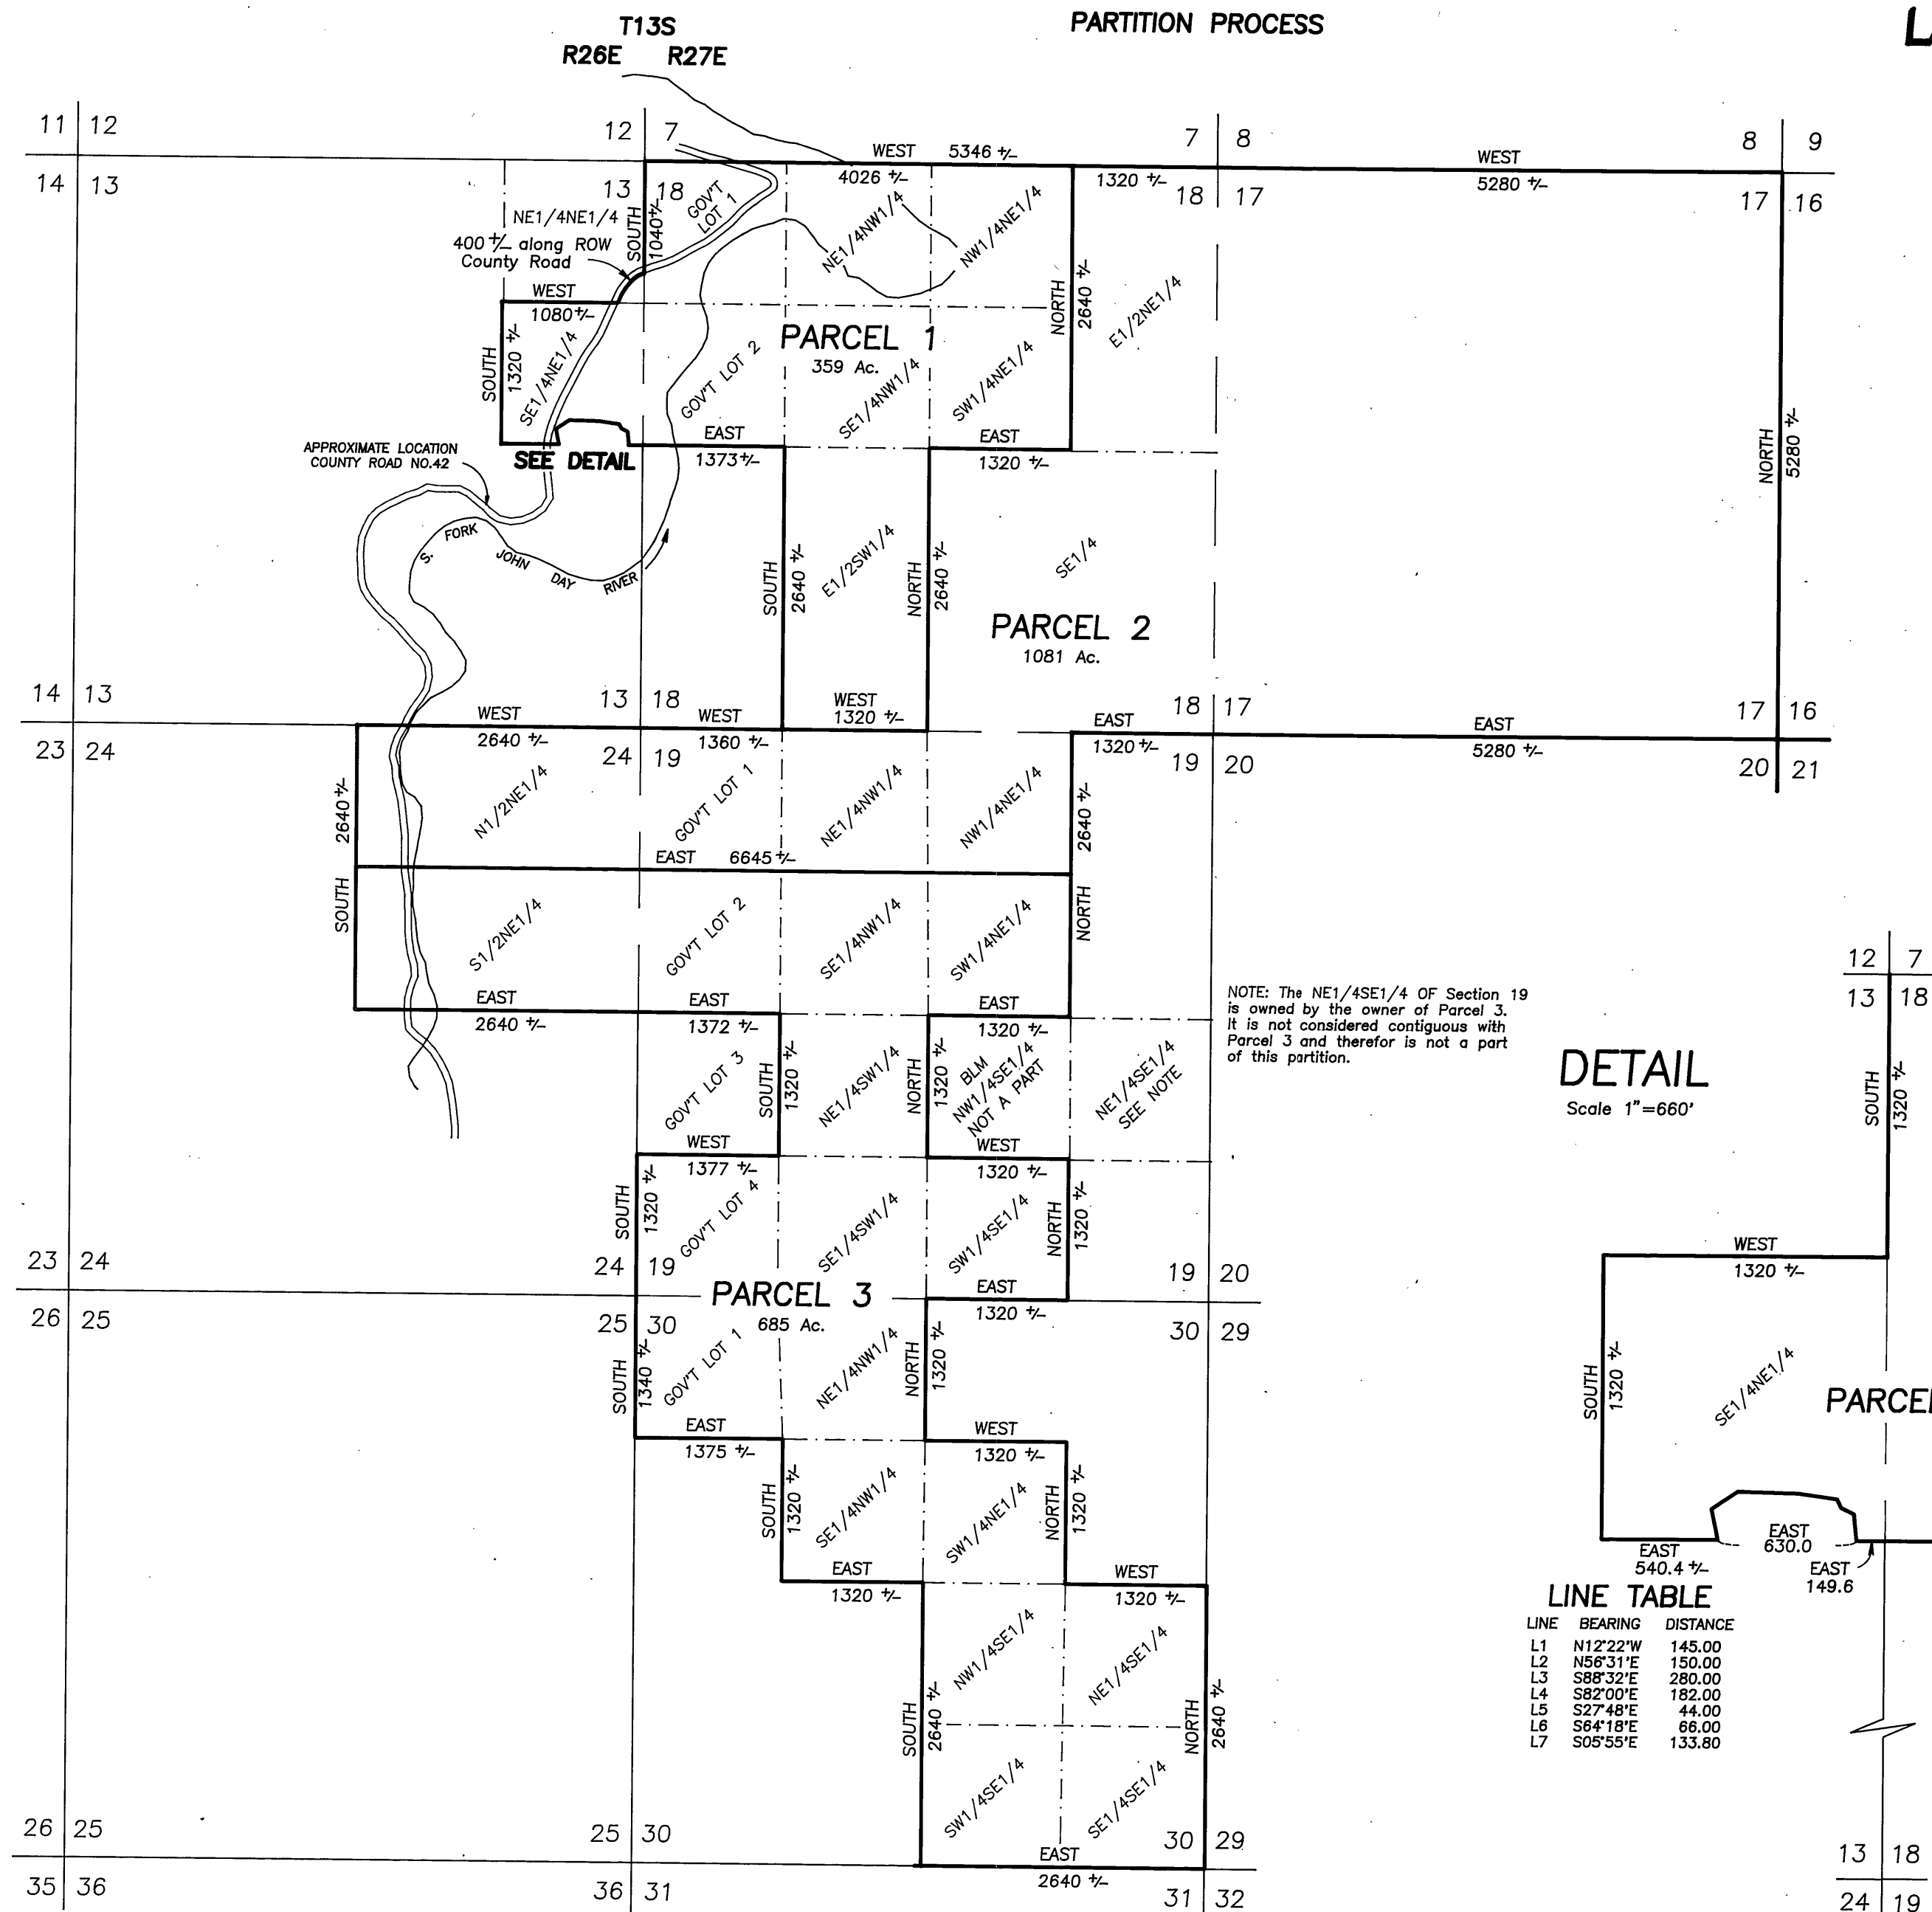

DETAIL

Scale 1"=660'

LINE	BEARING	DISTANCE
L1	N12°22'W	145.00
L2	N56°31'E	150.00
L3	S88°32'E	280.00
L4	S82°00'E	182.00
L5	S27°48'E	44.00
L6	S64°18'E	66.00
L7	S05°55'E	133.80

NOTES:

- 1) The section and section subdivisional lines shown are protracted for general information only.
- 2) All dimensions are approximate.
- 3) The location of roads and easements shown are approximate.
- 4) We are unable to plot easements listed in the declaration due to insufficient data in the recorded descriptions.
- 5) Water Rights Certificate No.'s C-4988, C-17078, C-52983, C-53137, C-64069 are appurtenant to this Land Partition.

REGISTERED
PROFESSIONAL
LAND SURVEYOR

Robert D. Baggett

OREGON
JULY 12, 1963
ROBERT D. BAGGETT
598

Renewal Date 12/31/94