


T9S R32E

Land Partition Plat No. 96-10

Situated in the NE1/4SE1/4 of Sec. 20, and in Sec. 21, and in the SE1/4 and SW1/4 of Sec. 22, and in the NE1/4 and SW1/4SW1/4 and NW1/4 of Sec. 27, and in the NE1/4 and E1/2SE1/4 and E1/2NW1/4 of Sec. 28, and in the NW1/4 of Sec. 34, T9S, R32E, W.M.
GRANT COUNTY, OREGON

March 26, 1996

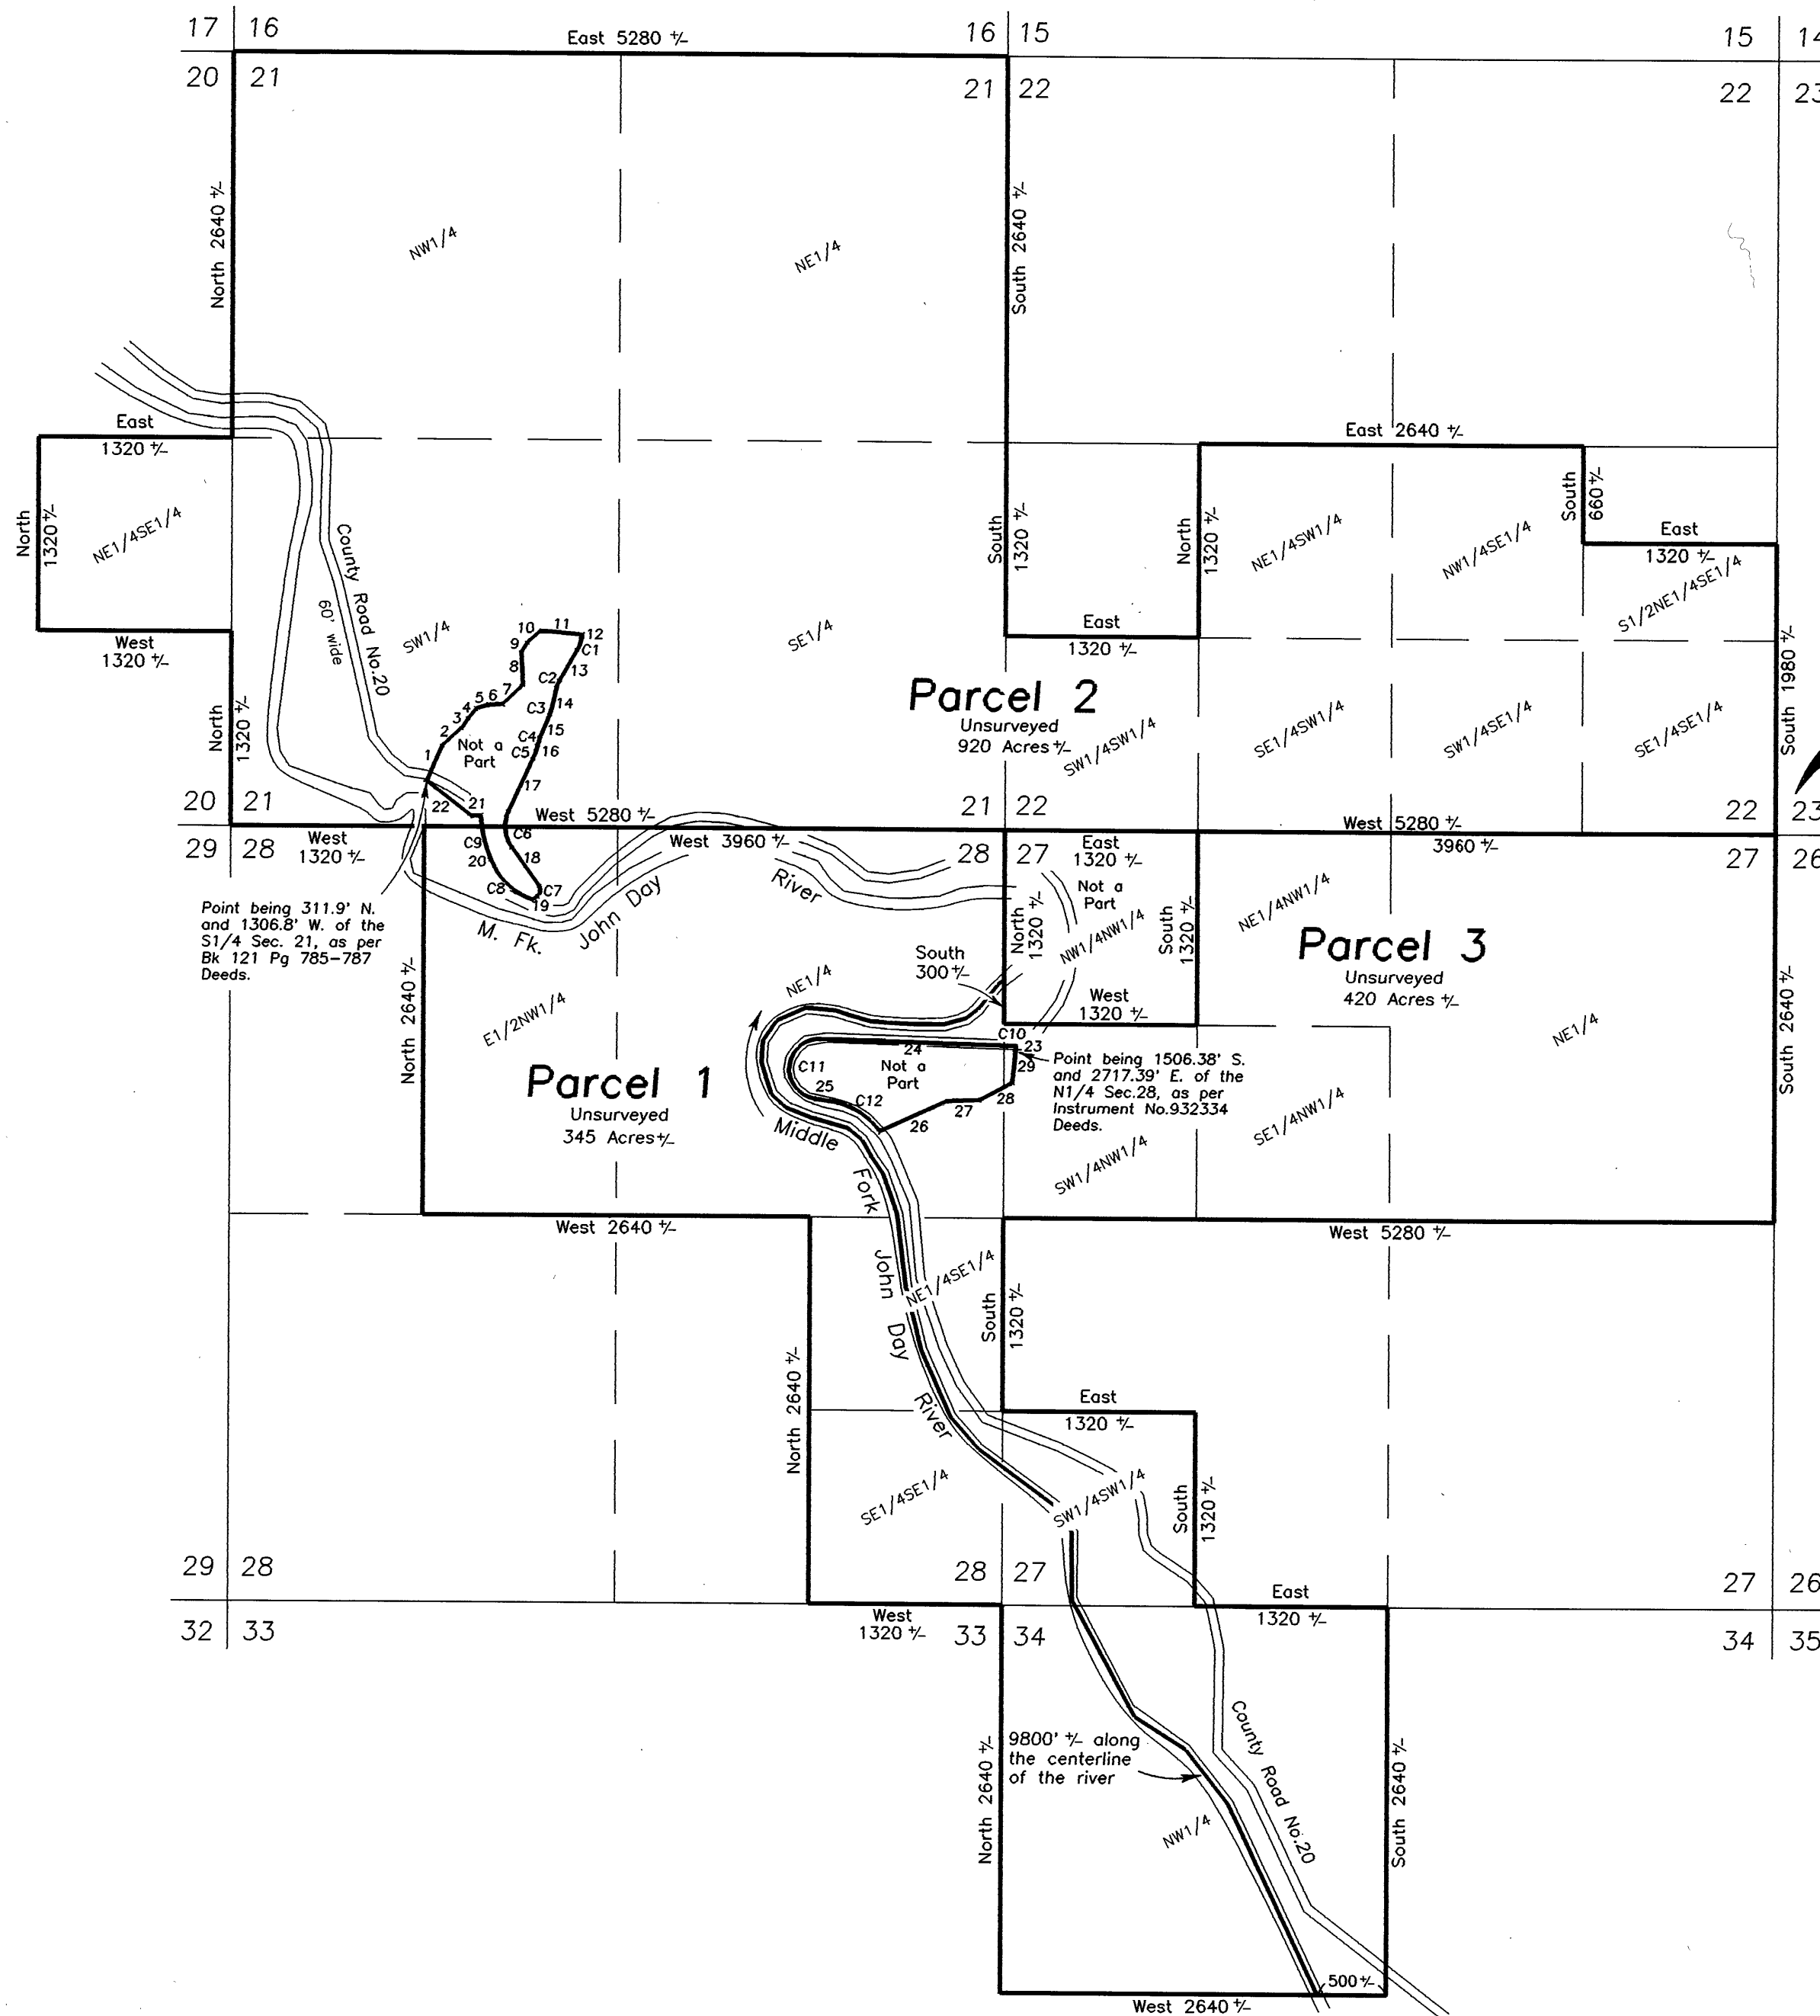

Point of Beginning



Scale 1" = 1000'

Line Table

No.	Bearing	Distance
1	N23°21'43"E	260.93
2	N48°11'41"E	179.01
3	N33°19'15"E	80.23
4	N38°54'44"E	86.05
5	N72°32'56"E	83.23
6	N85°49'03"E	103.25
7	N46°40'51"E	184.44
8	N02°23'16"W	229.73
9	N33°01'15"E	72.15
10	N47°40'54"E	124.62
11	S85°09'05"E	283.53
12	S09°59'26"W	27.34
13	S30°05'09"W	239.23
14	S13°09'27"W	161.50
15	S22°45'26"W	166.77
16	S15°23'39"W	37.32
17	S24°53'29"W	389.72
18	S35°45'05"E	320.57
19	S54°16'54"W	39.59
20	N21°56'23"W	18.15
21	S86°21'56"W	60.00
22	N52°28'34"W	390.11
23	N05°30'49"E	38.20
24	N88°20'15"W	1280.67
25	S82°04'03"E	97.68
26	N65°37'00"E	505.42
27	N87°37'43"E	221.83
28	N62°07'28"E	251.31
29	N05°30'49"E	216.86

Curve Table

No.	Radius	Length	Long Chord	Long Chord Bearing
C1	242.84	84.89	84.46	S20°00'17"W
C2	173.24	51.18	51.00	S21°37'18"W
C3	190.37	31.90	31.86	S17°57'26"W
C4	439.26	56.32	56.28	S19°08'40"W
C5	379.26	62.75	62.68	S20°08'04"W
C6	250.37	264.99	252.80	S05°25'48"E
C7	50.00	78.57	70.73	S09°15'53"W
C8	468.18	404.18	391.75	N46°40'09"W
C9	924.93	295.50	294.25	N12°47'13"W
C10	716.20	57.16	57.15	S89°22'34"W
C11	204.63	620.47	408.65	S04°47'51"W
C12	520.87	412.99	402.26	S59°21'10"E

REGISTERED
PROFESSIONAL
LAND SURVEYOR

Jack L. Watson
OREGON
SEPT 19, 1995
JACK L. WATSON
2734

Renewal Date 6/30/96