



See Corner Restoration Records
filed in the Grant County Surveyor's
office.

This corner was re-monumented
during the Survey of Land
Partition No. 96-20.

LAND PARTITION PLAT NO. 97-02

SITUATED IN THE NW1/4 OF SECTION 2
T13S, R33E, W.M.
LOT 7, BLOCK 15, OF THE OLD TOWN OF PRAIRIE CITY
GRANT COUNTY, OREGON

December 27, 1996

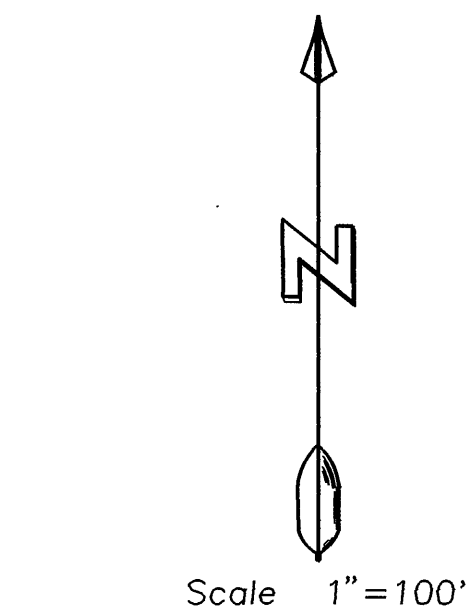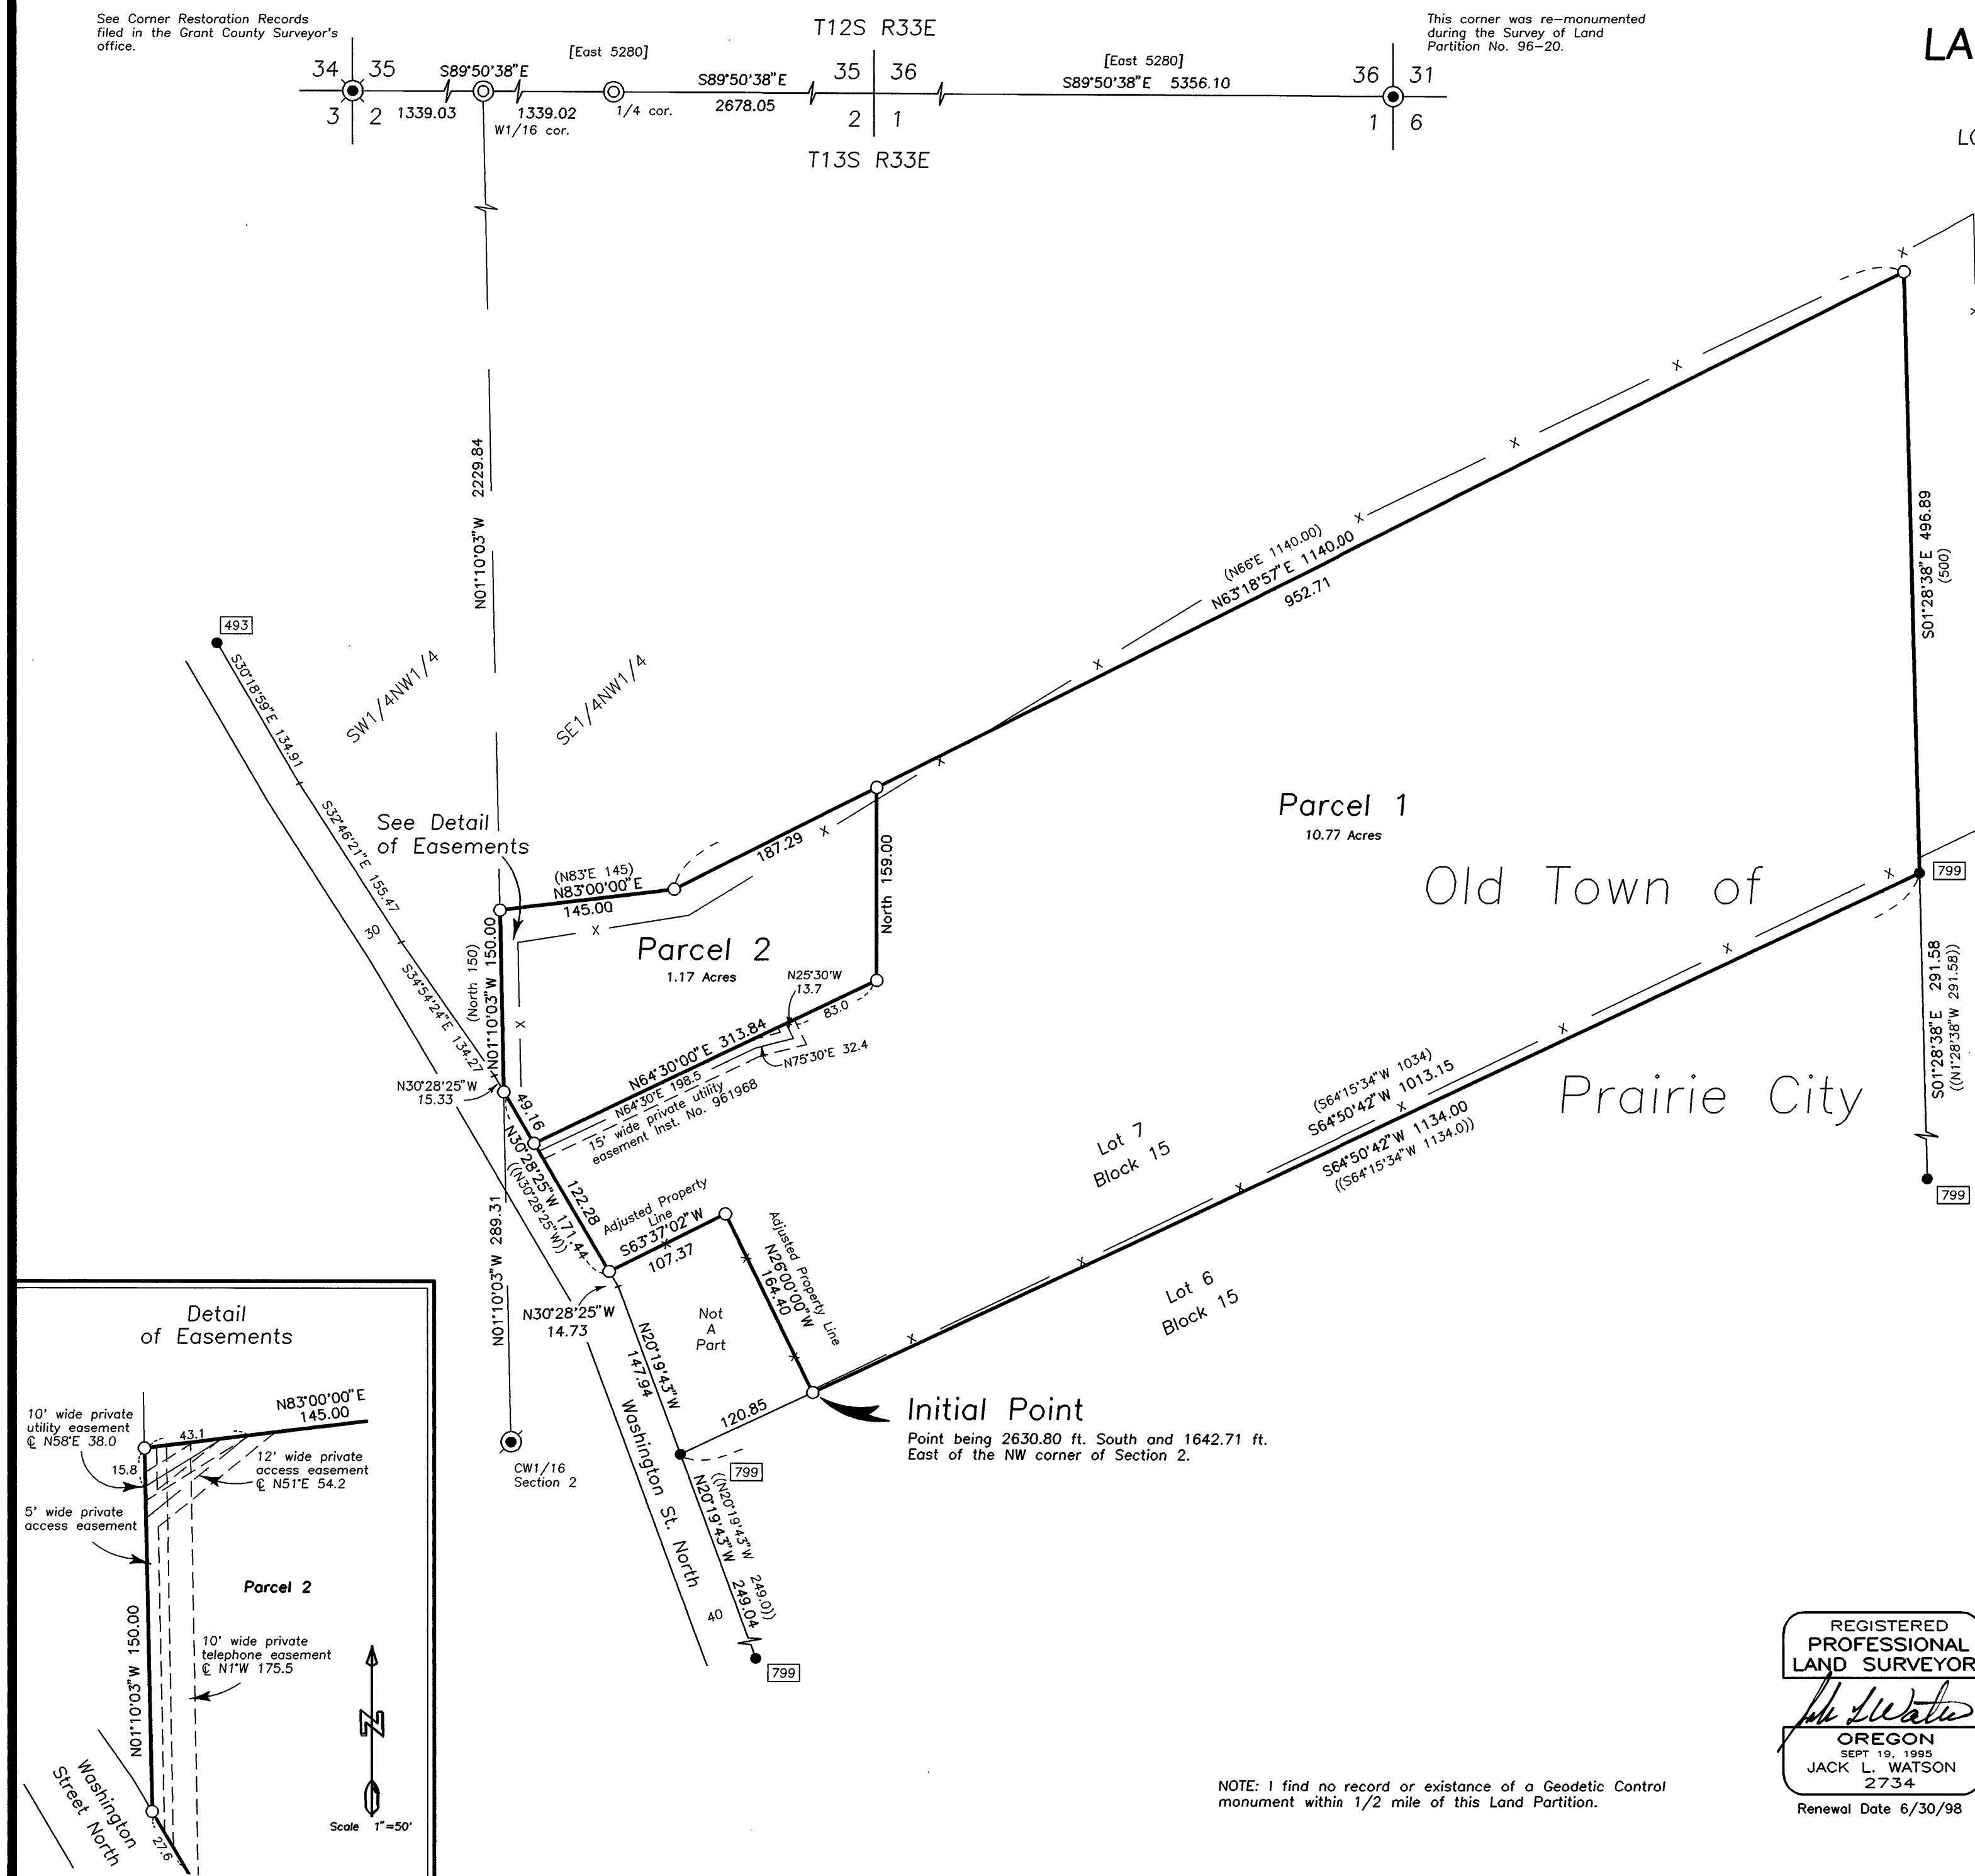

BASIS OF BEARINGS

Centerline monuments at the intersections of
4th & Cozart Ave. and 1st & Cozart Ave.
from Record Map of Survey No. 491.
N00°04'50"W

LEGEND

- Found 2 1/2" aluminum pipe with attached aluminum cap.
- Found 1 1/2" galv. iron pipe with attached Grant County Surveyor brass cap.
- Found 1" galv. iron pipe with a lead plug marked "X" inside pipe.
- Found 5/8" iron pin with attached yellow plastic cap marked HANLEY ENGR PLS 1206.
- Set 2 1/2"x30" aluminum pipe with attached aluminum cap. See Corner Restoration Records for details and corner accessories.
- Set 5/8"x30" iron pin with attached red plastic cap marked CORNERSTONE SURVEYING, INC.
- X—X Fence Line
- () Deed record bearing and distance, Deeds Instrument No. 940807
- (()) Record bearing and distance, See Record Map of Survey No. 799.
- [] GLO record bearing and distance.
- Found monument, see record survey number shown in box.

REGISTERED
PROFESSIONAL
LAND SURVEYOR

Jack L. Watson
OREGON
SEPT 19, 1995
JACK L. WATSON
2734

Renewal Date 6/30/98

NOTE: I find no record or existence of a Geodetic Control
monument within 1/2 mile of this Land Partition.