
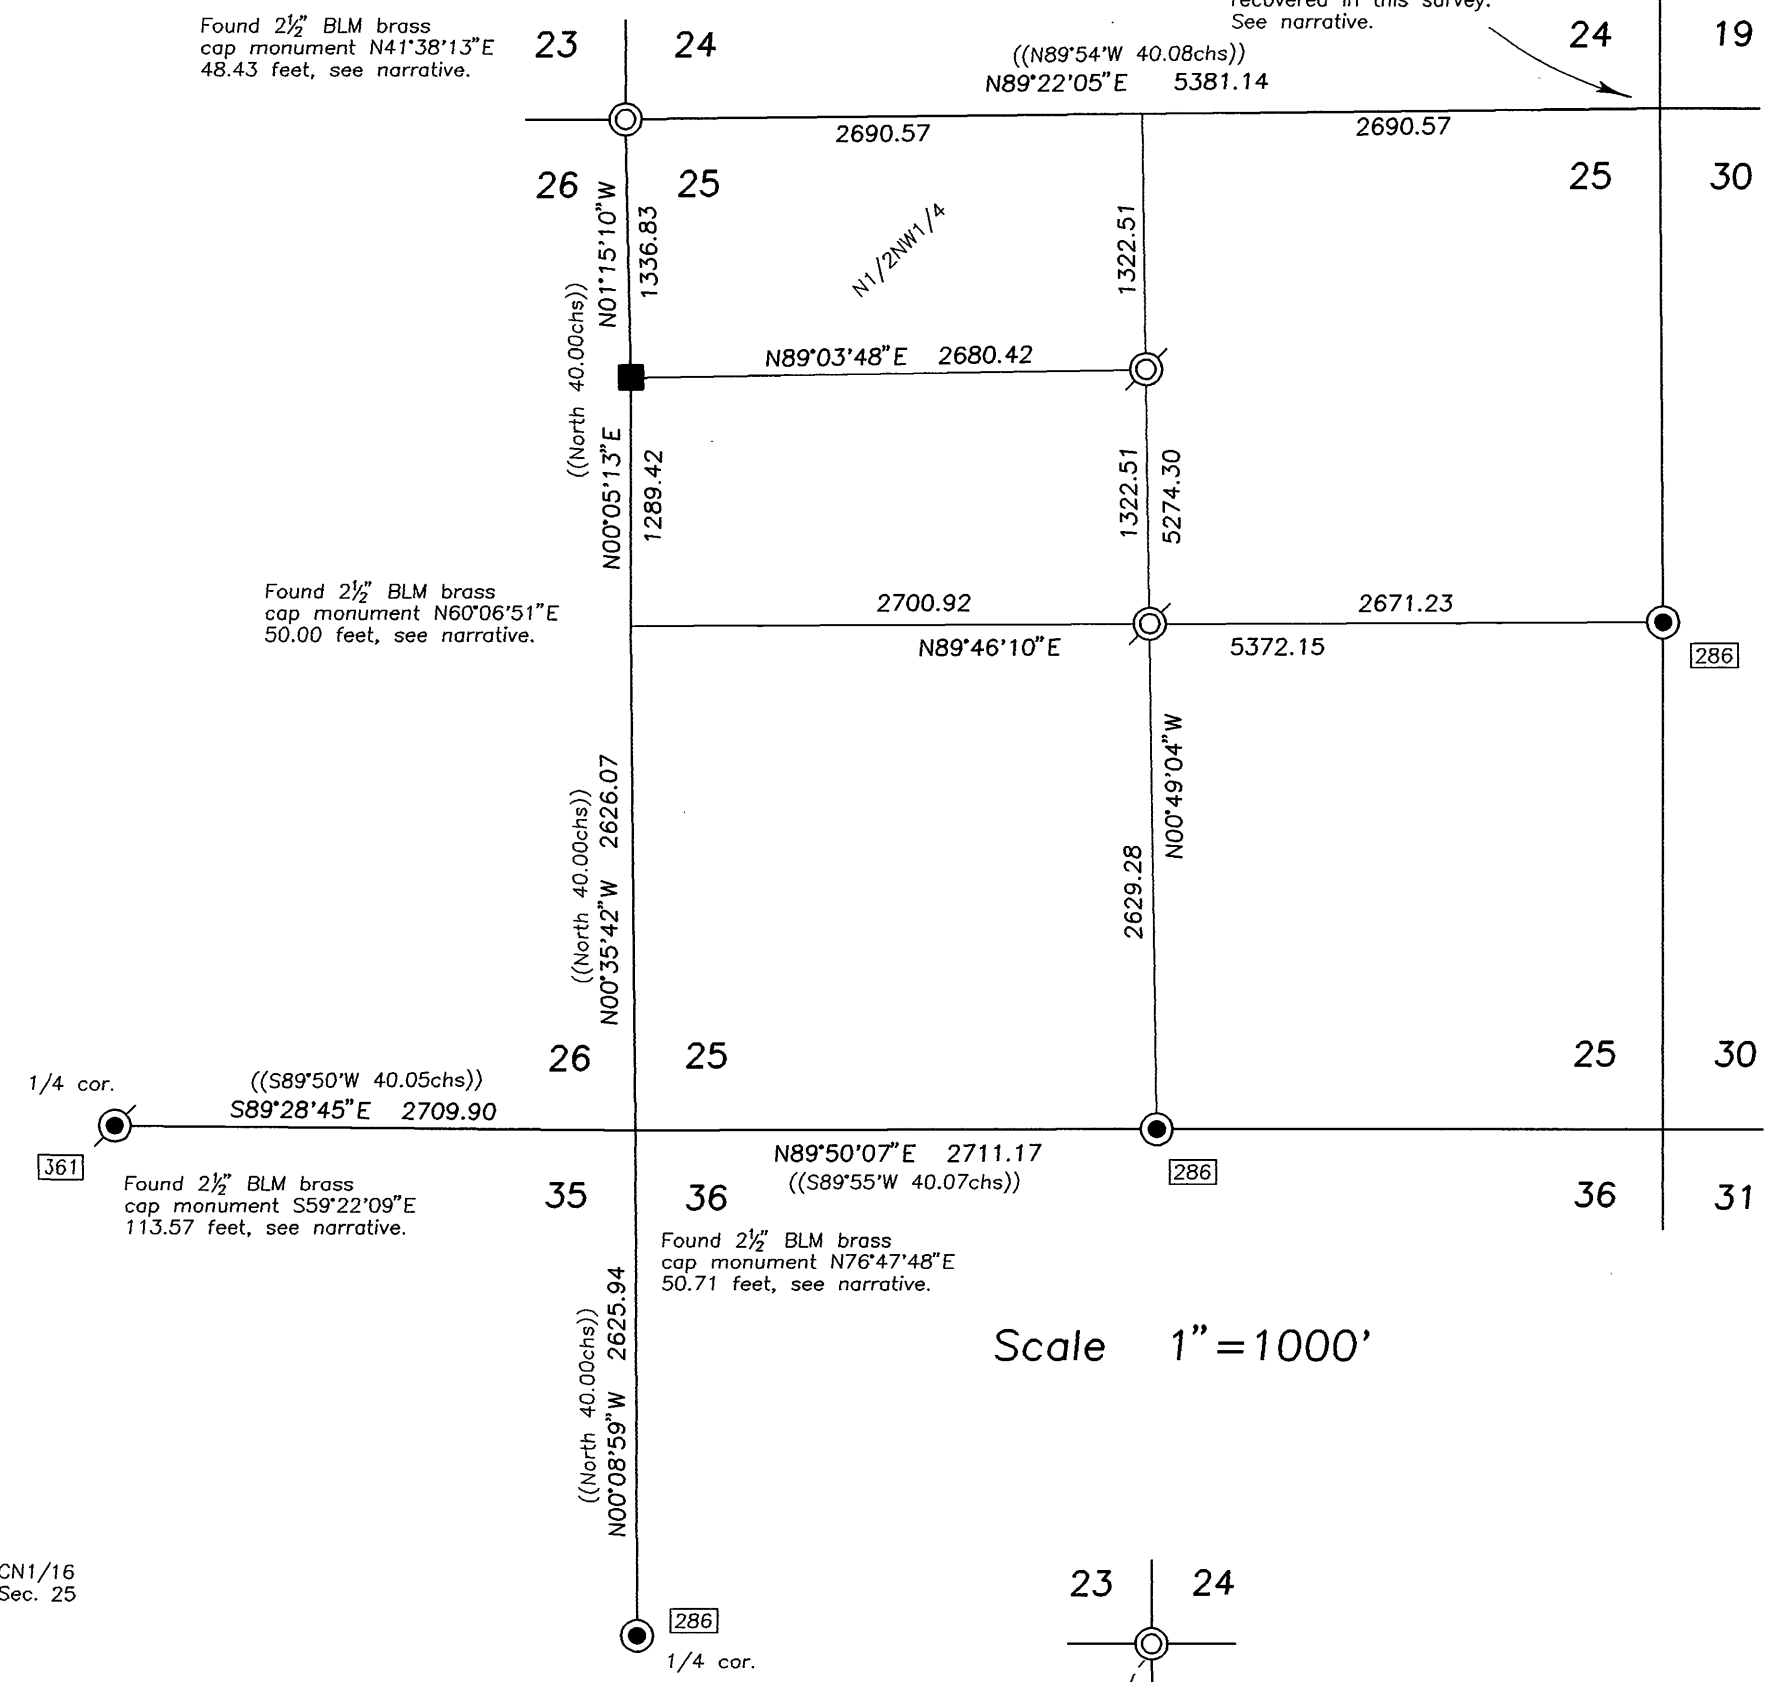


LAND PARTITION PLAT NO. 97-29


SITUATED IN THE NW1/4 SECTION 25, T13S, R31E, W.M.
CITY OF JOHN DAY
GRANT COUNTY, OREGON
September 9, 1997

This corner was referenced and removed by the Grant County Surveyor to prevent it from being lost during rock crushing operations in the area. Its position was recovered in this survey. See narrative.

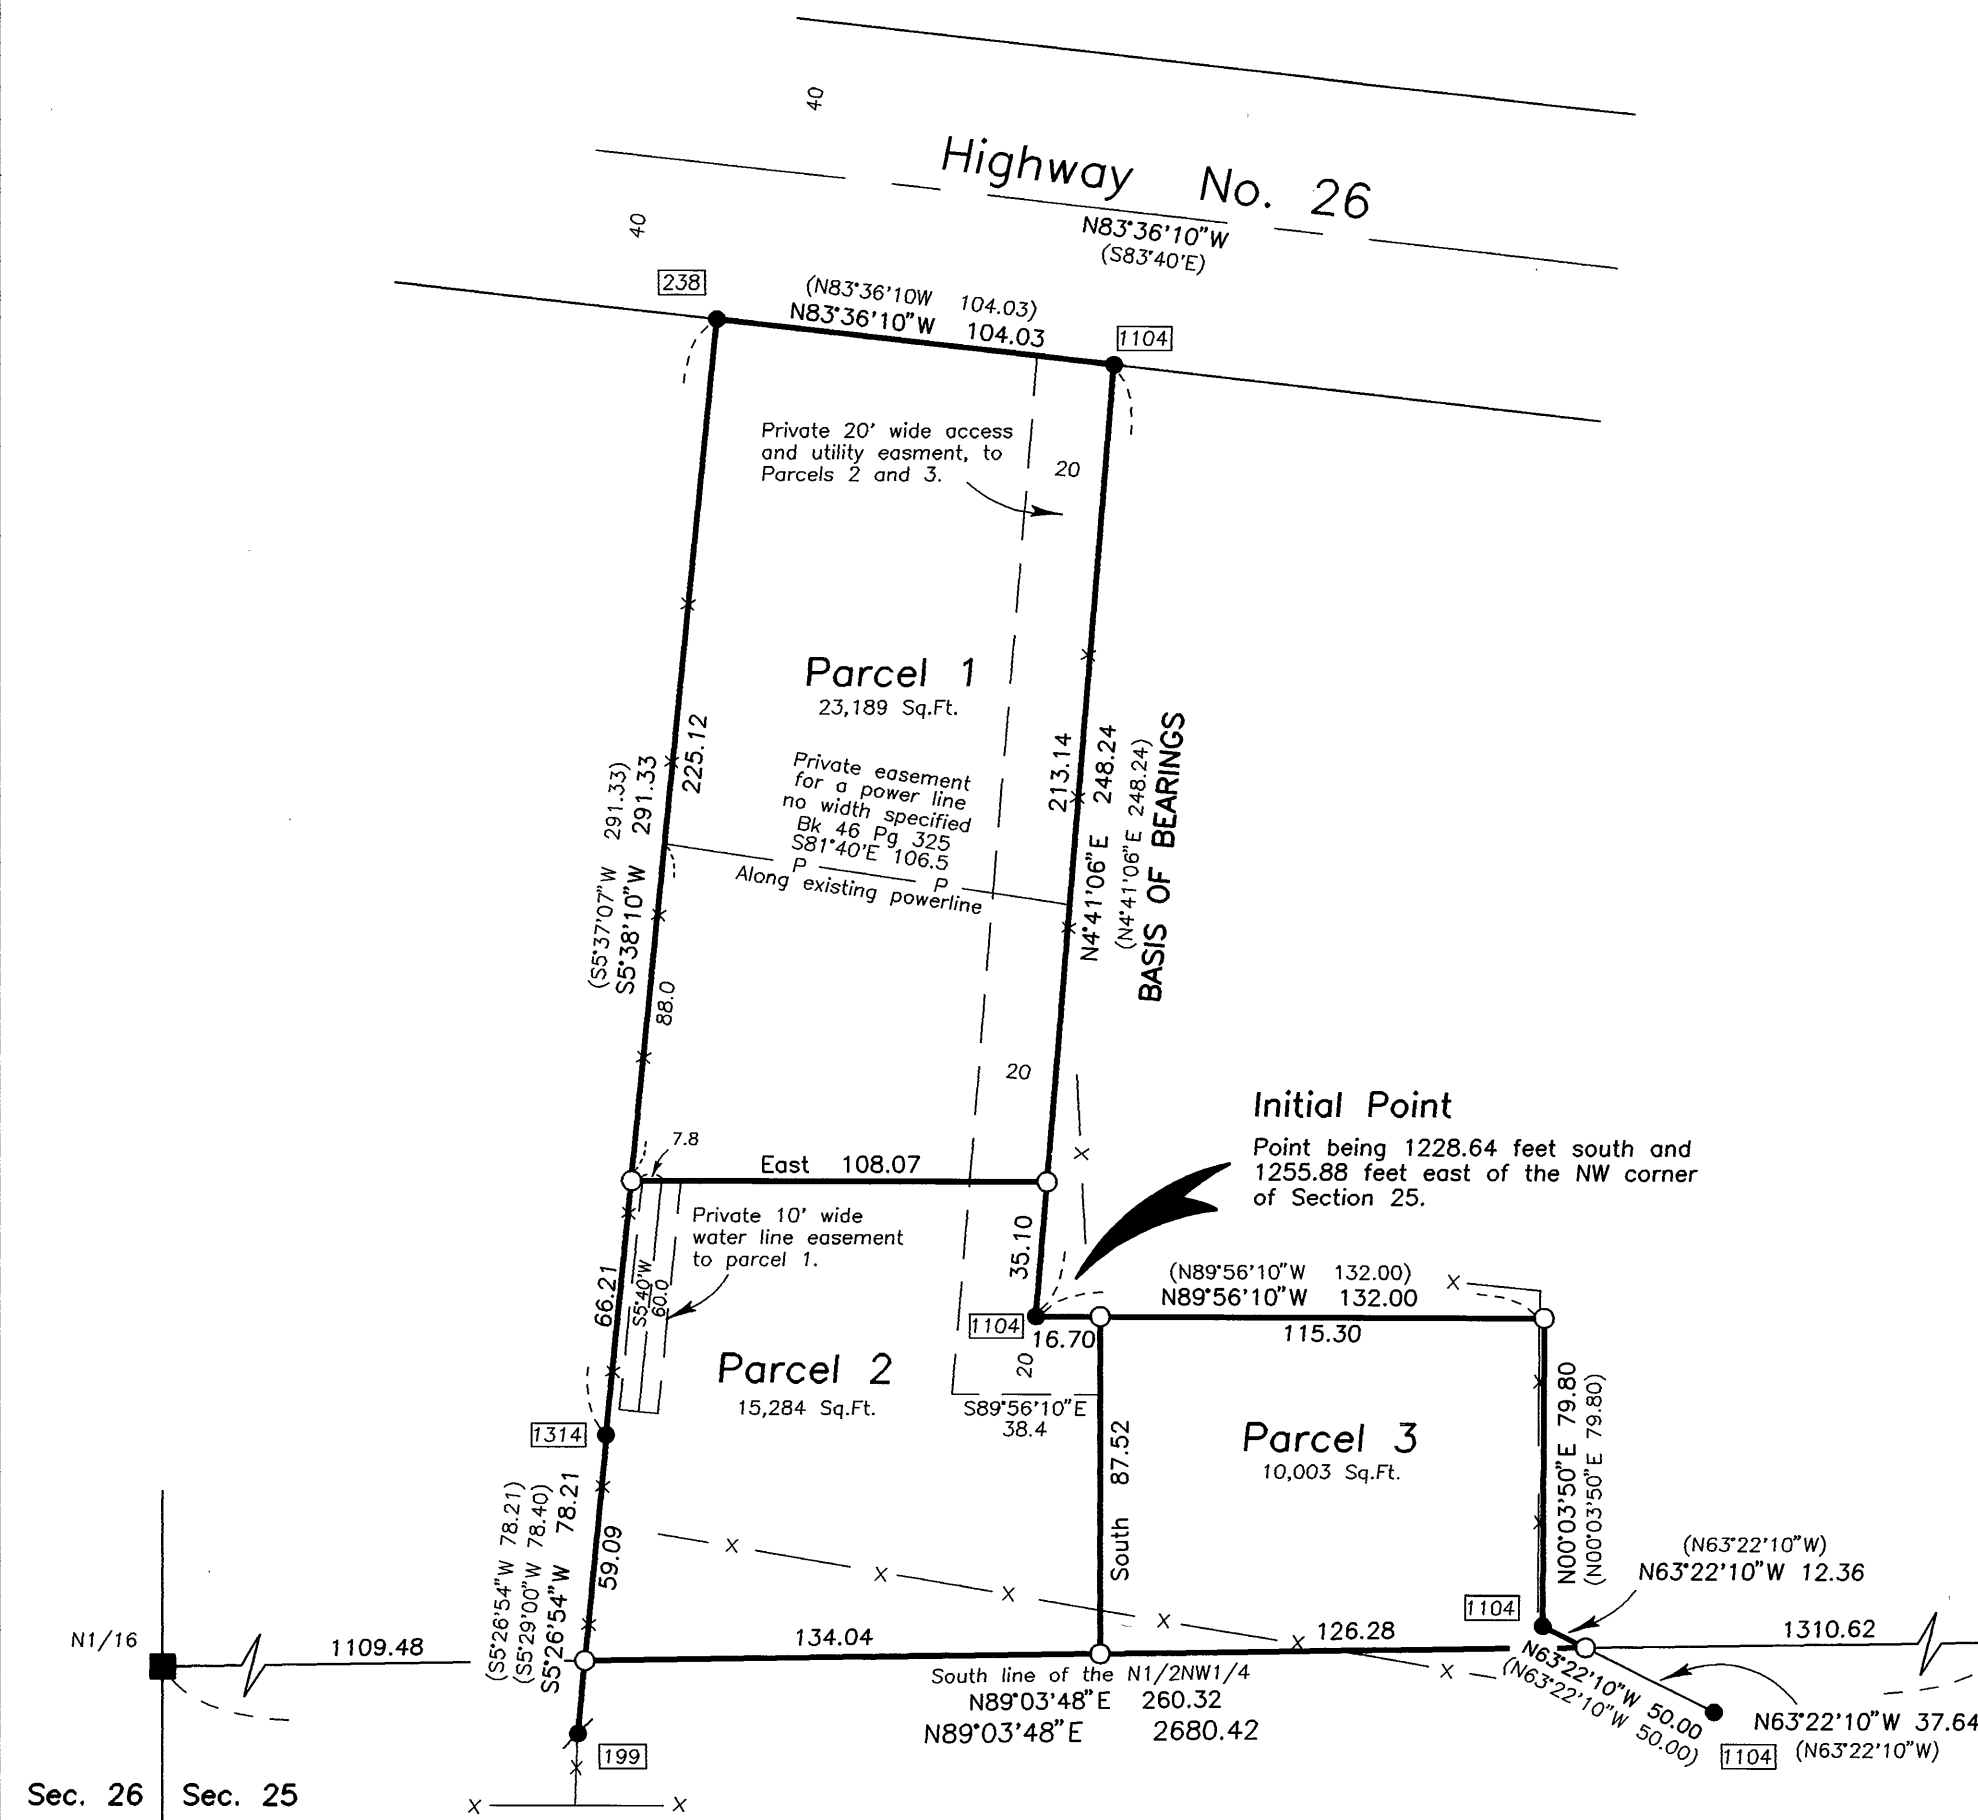

LEGEND

- Found 2 1/2" iron pipe with attached 3" BLM brass cap.
- ⊙ Found 1 1/2" iron pipe with attached 2 1/2" Grant County Surveyor brass cap.
- Found 10"x10" concrete post monument.
- Found 5/8" iron pin with attached yellow plastic cap. marked BGA SURVEY MARKER.
- Found 5/8" iron pin, no cap.
- ⊙ Set 2 1/2" aluminum pipe with attached 3" alum. cap see corner restoration records for details of corner.
- ⊙ Set 5/8"x30" iron pin with attached 2" alum. cap marked CORNERSTONE SURVEYING, INC., see corner restoration records for details of corner.
- Set 5/8"x30" iron pin with attached red plastic cap marked CORNERSTONE SURVEYING, INC.
- X—X Fence Line
- () Record bearing and distance.
- (()) GLO record bearing and distance.
- Found monument, see record map of survey number shown in box.

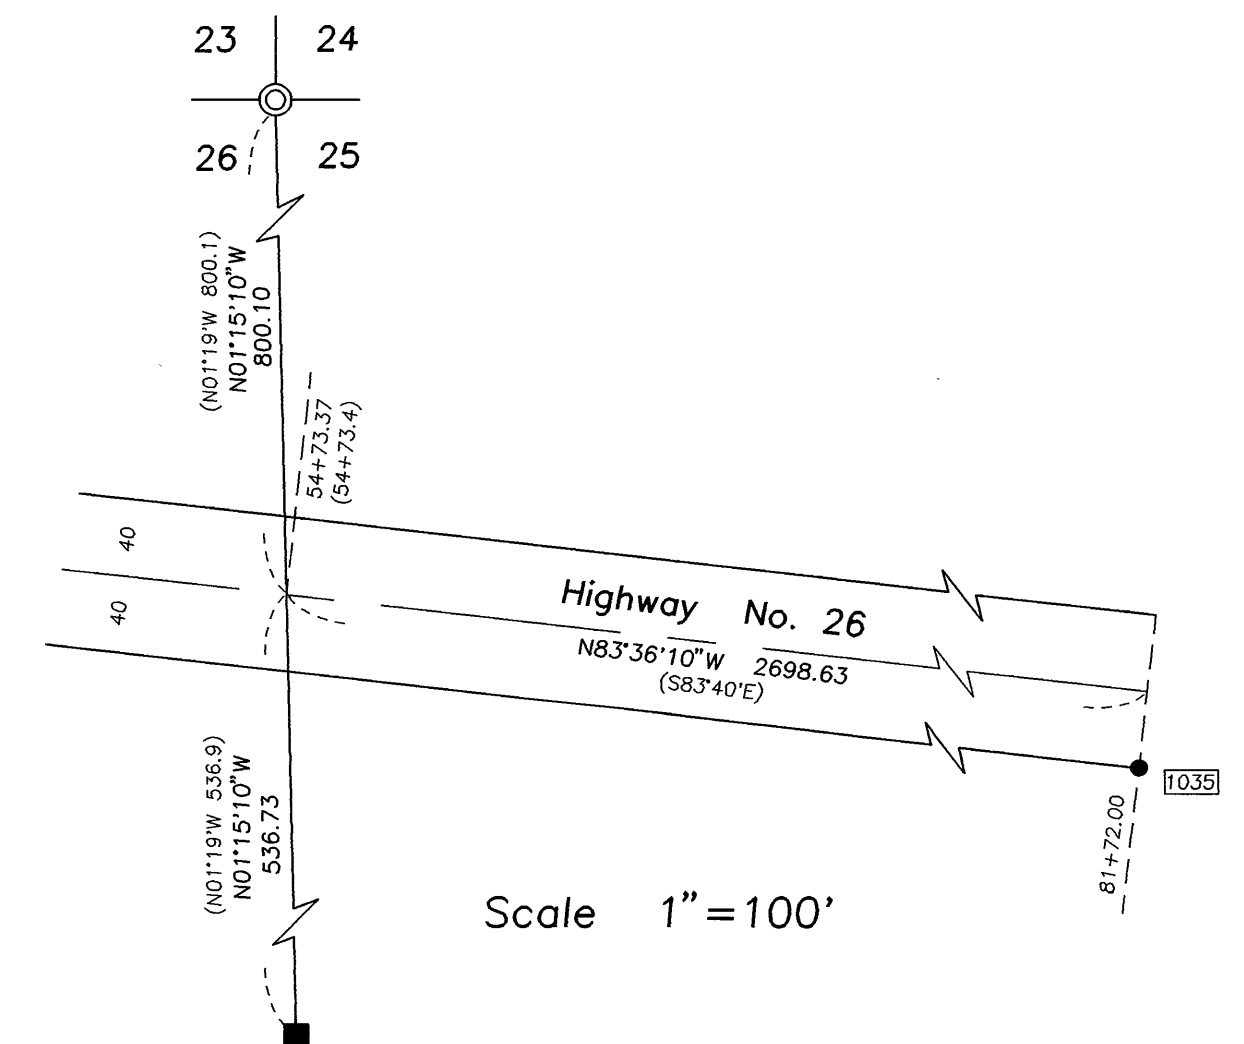

BASIS OF BEARINGS

Record Map of Survey No. 1104
As Shown

Note:
I find no record or existence of a Geodetic Control monument within 1/2 mile of this Land Partition.

REGISTERED
PROFESSIONAL
LAND SURVEYOR
Jack L. Watson
OREGON
SEPT. 19, 1995
JACK L. WATSON
2734
Renewal Date 6/30/98