


LAND PARTITION PLAT NO. 97-32

A PARTITION OF PARCEL 1 LAND PARTITION PLAT NO. 95-02
IN THE SE1/4 OF SECTION 19 AND IN SECTION 30
T9S, R26E, W.M.
GRANT COUNTY, OREGON

November 19, 1997

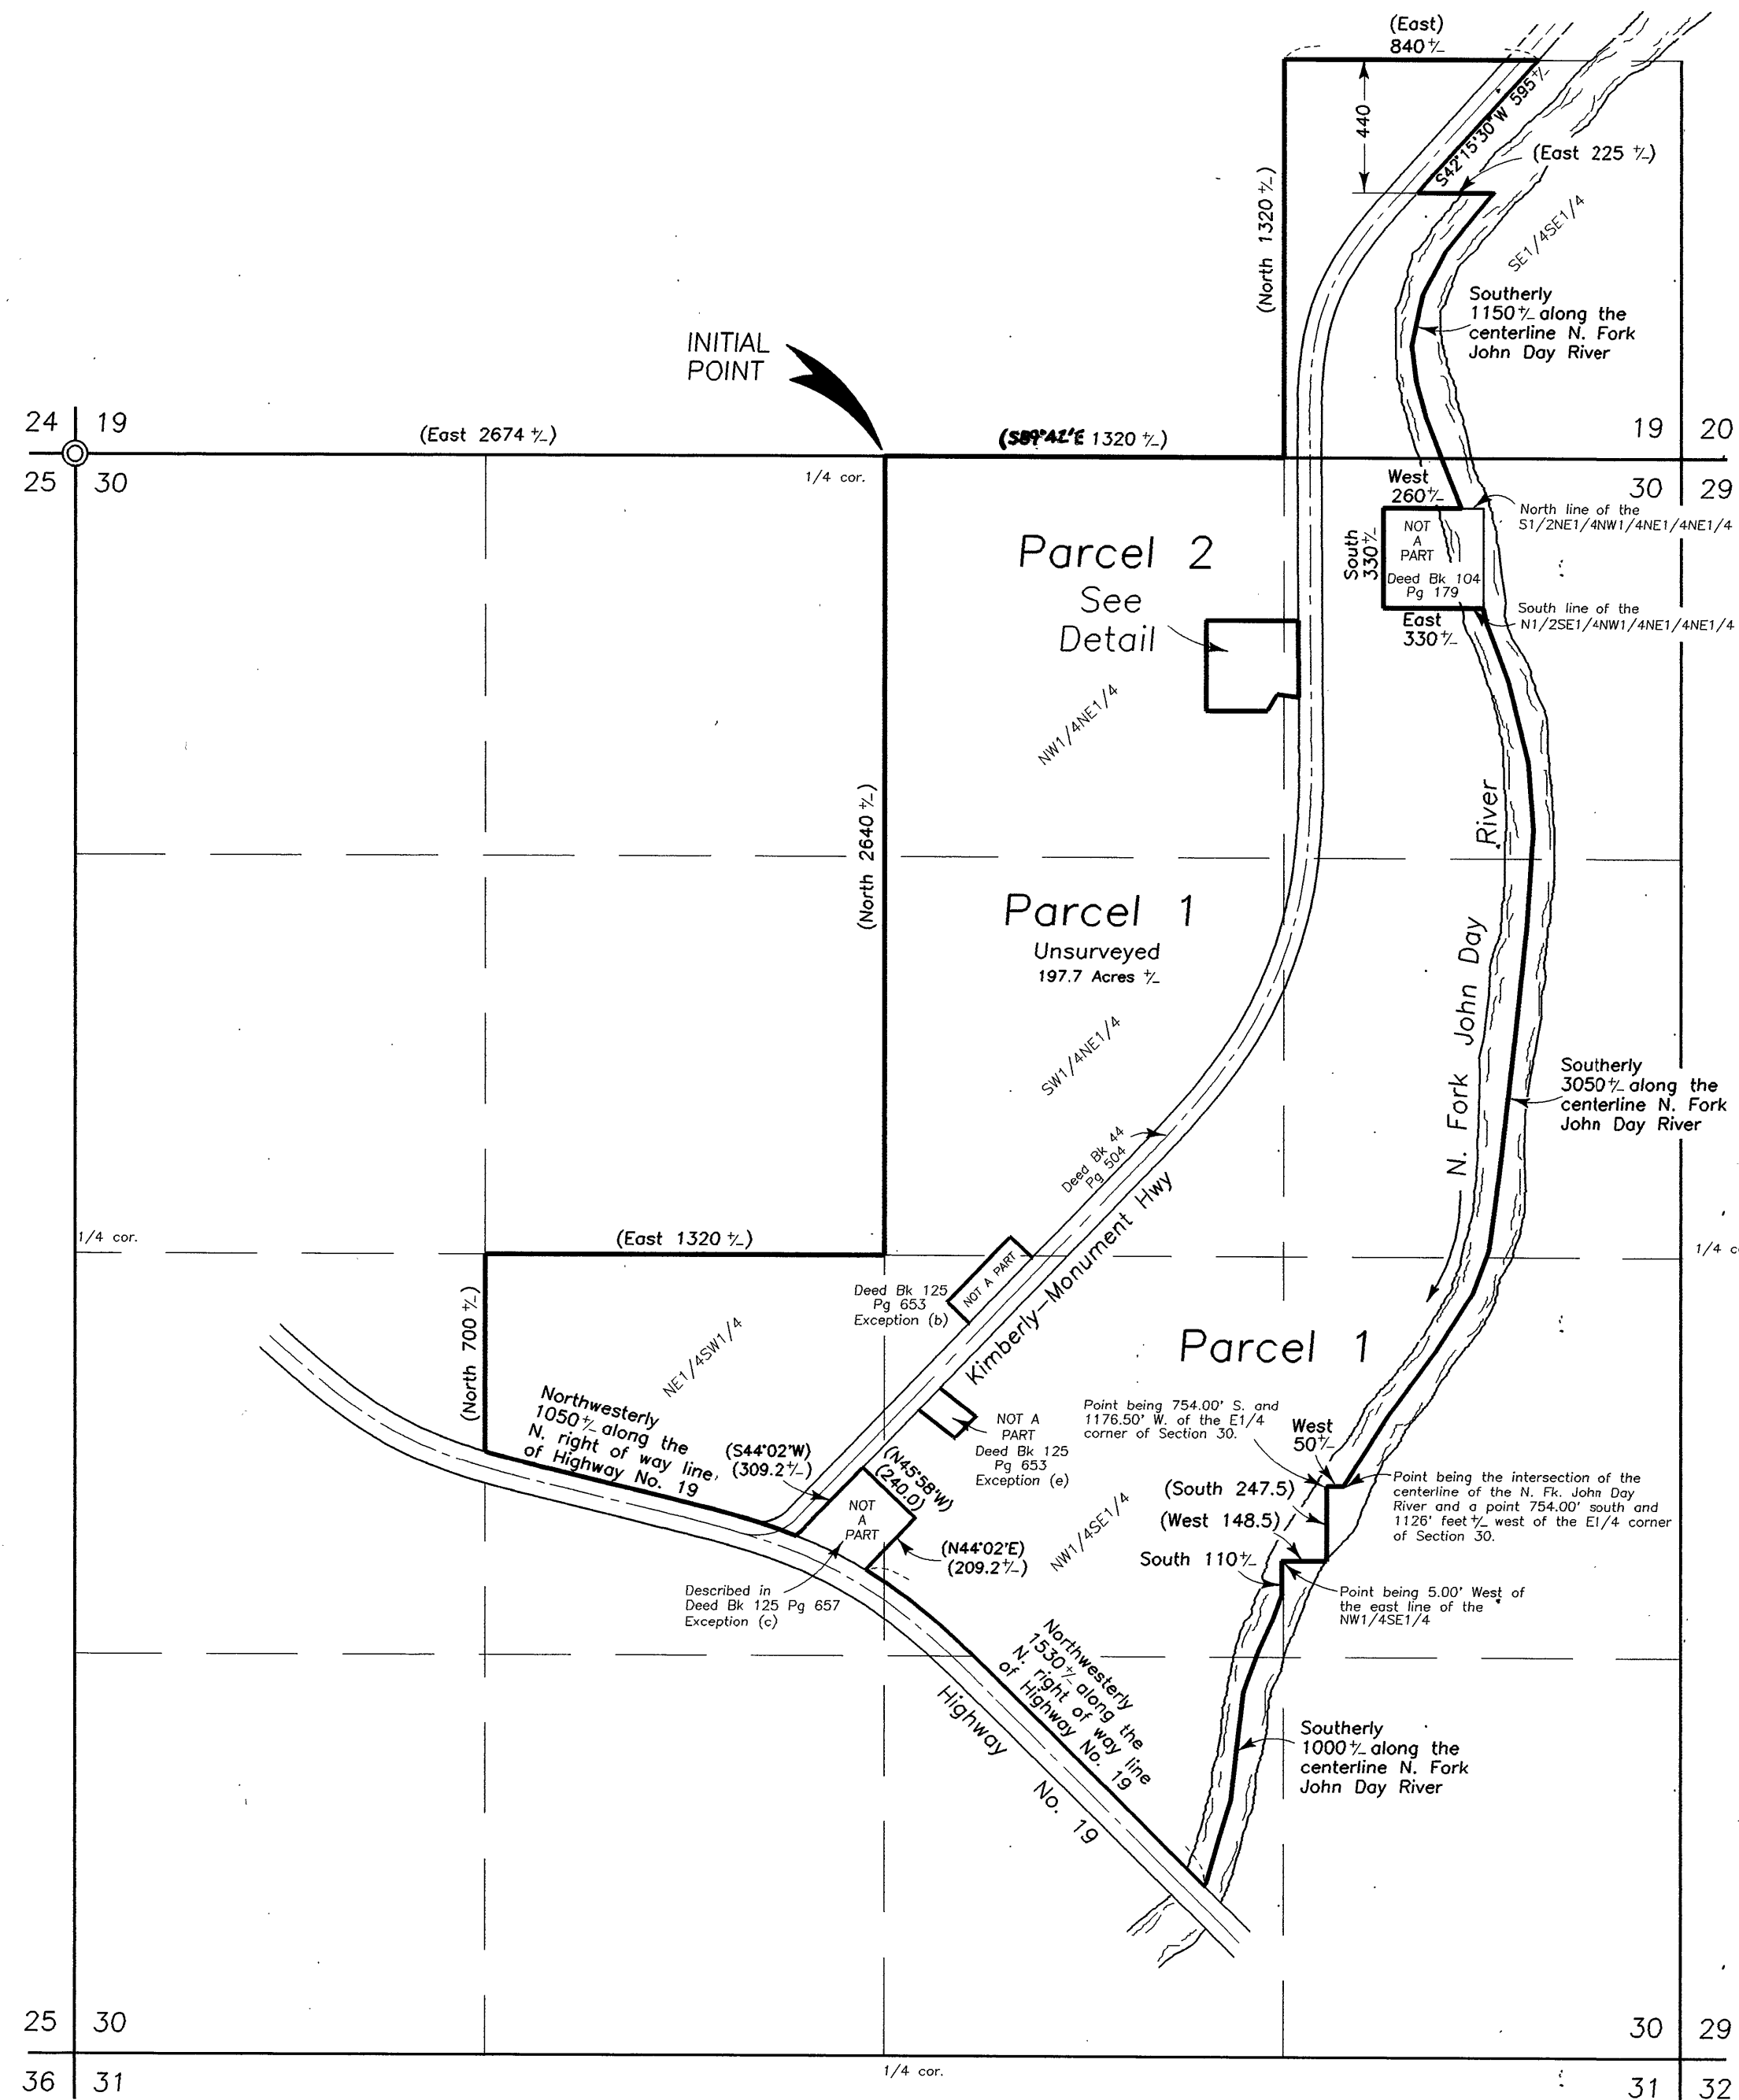

Scale 1"=500'

BASIS OF BEARINGS

Sta. "Kimberly" to "Kimberly Az. Mark"
S43°07'42"E


LEGEND

- ⊙ Set 5/8"x3" brass stem grouted into bed rock.
See Corner Restoration Records for details.
- Set 5/8"x30" iron pin with attached red plastic
cap marked CORNERSTONE SURVEYING, INC.
- () Record bearing and distance.

Detail

Scale 1"=100'

Point being 536.81 ft. south and 3738.25 ft. east
of the NW corner of Section 30.

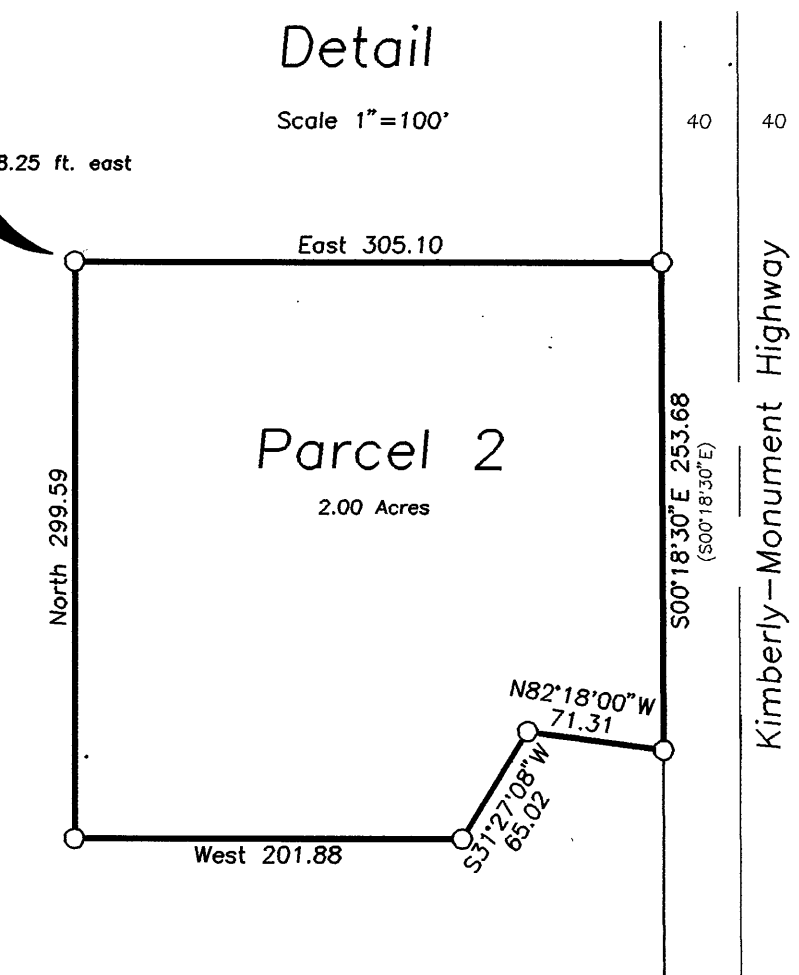

REGISTERED
PROFESSIONAL
LAND SURVEYOR

OREGON
SEPT. 19, 1995
JACK L. WATSON
2734

Renewal Date 6/30/98