

LAND PARTITION PLAT NO. 98-15

SITUATED IN THE
W1/2 SEC. 5 AND IN THE E1/2 AND SW1/4 SEC. 6
T. 13 S., R. 27 E., W.M.
GRANT COUNTY, OREGON
MARCH 18, 1998

T.12S. R.27E.
T.13S. R.27E.

LEGEND

- FOUND 1" GALV. IRON PIPE WITH ATTACHED BRASS CAP SET BY VERNON GLAZE IN 1914. SEE RECORD SURVEY NO. 7G.
- SET 5/8"X30" IRON PIN WITH ATTACHED YELLOW PLASTIC CAP MARKED BGB SURVEY MARKER.
- () RECORD BEARING AND DISTANCE


REGISTERED
PROFESSIONAL
LAND SURVEYOR

Robert D. Baggett
OREGON
JULY 12, 1963
ROBERT D. BAGGETT
598
Renewal Date 12/31/99

BASIS OF BEARINGS

SOLAR OBSERVATION
TAKEN AT THE SW CORNER OF SECTION 6
SCALE 1"=400'

DETAIL
PRIVATE
FISHING ACCESS
EASEMENT B
SCALE 1"=100'

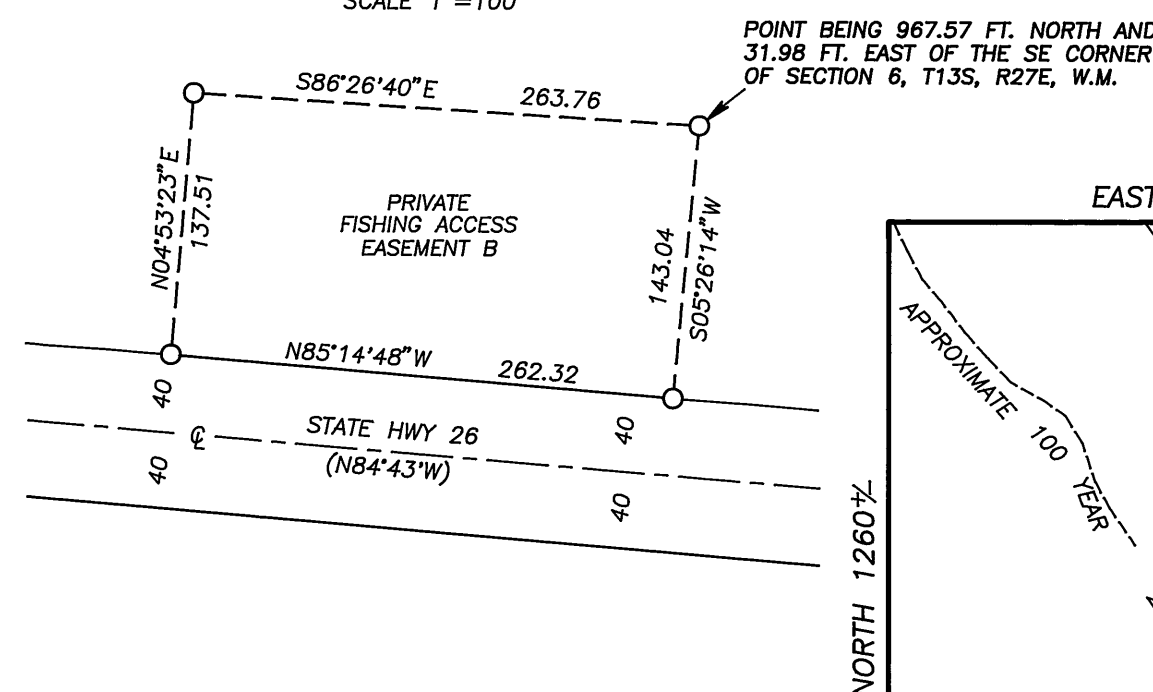

ACCESS EASEMENT CENTER LINE CURVE DATA					
	DELTA	RADIUS	LENGTH	LONG CORD	BEARING
B	23°29'33"	110.00	45.10	44.79	N83°29'19"W
D	164°13'54"	45.00	128.99	89.15	S26°08'31"W
F	53°18'02"	15.00	13.95	13.46	S29°19'25"E

ACCESS EASEMENT CENTER LINE CHART	
BEARING	LENGTH
A	S84°45'55"W 62.21
C	N71°44'32"W 92.24
E	S55°58'26"E 48.40
G	S02°40'24"E 8.40

PARKING LOT LINE CHART	
BEARING	LENGTH
H	S78°36'16"E 85.50
I	N13°57'27"E 50.47
J	N86°48'11"W 92.98
K	S04°49'57"W 27.50
L	S04°49'57"W 9.91

