


LAND PARTITION PLAT NO. 99-03

A PARTITION OF A PORTION OF PARCEL 2 LAND PARTITION PLAT NO. 95-02
SITUATED IN THE SE1/4 OF SEC. 19 AND IN THE SW1/4 SEC. 20
AND IN THE SW1/4 AND NW1/4 OF SEC. 29 AND IN THE NE1/4 AND SE1/4 SEC. 32
AND IN THE NW1/4 OF SEC. 32
T9S, R26E, W.M.
GRANT COUNTY, OREGON

January 7, 1999

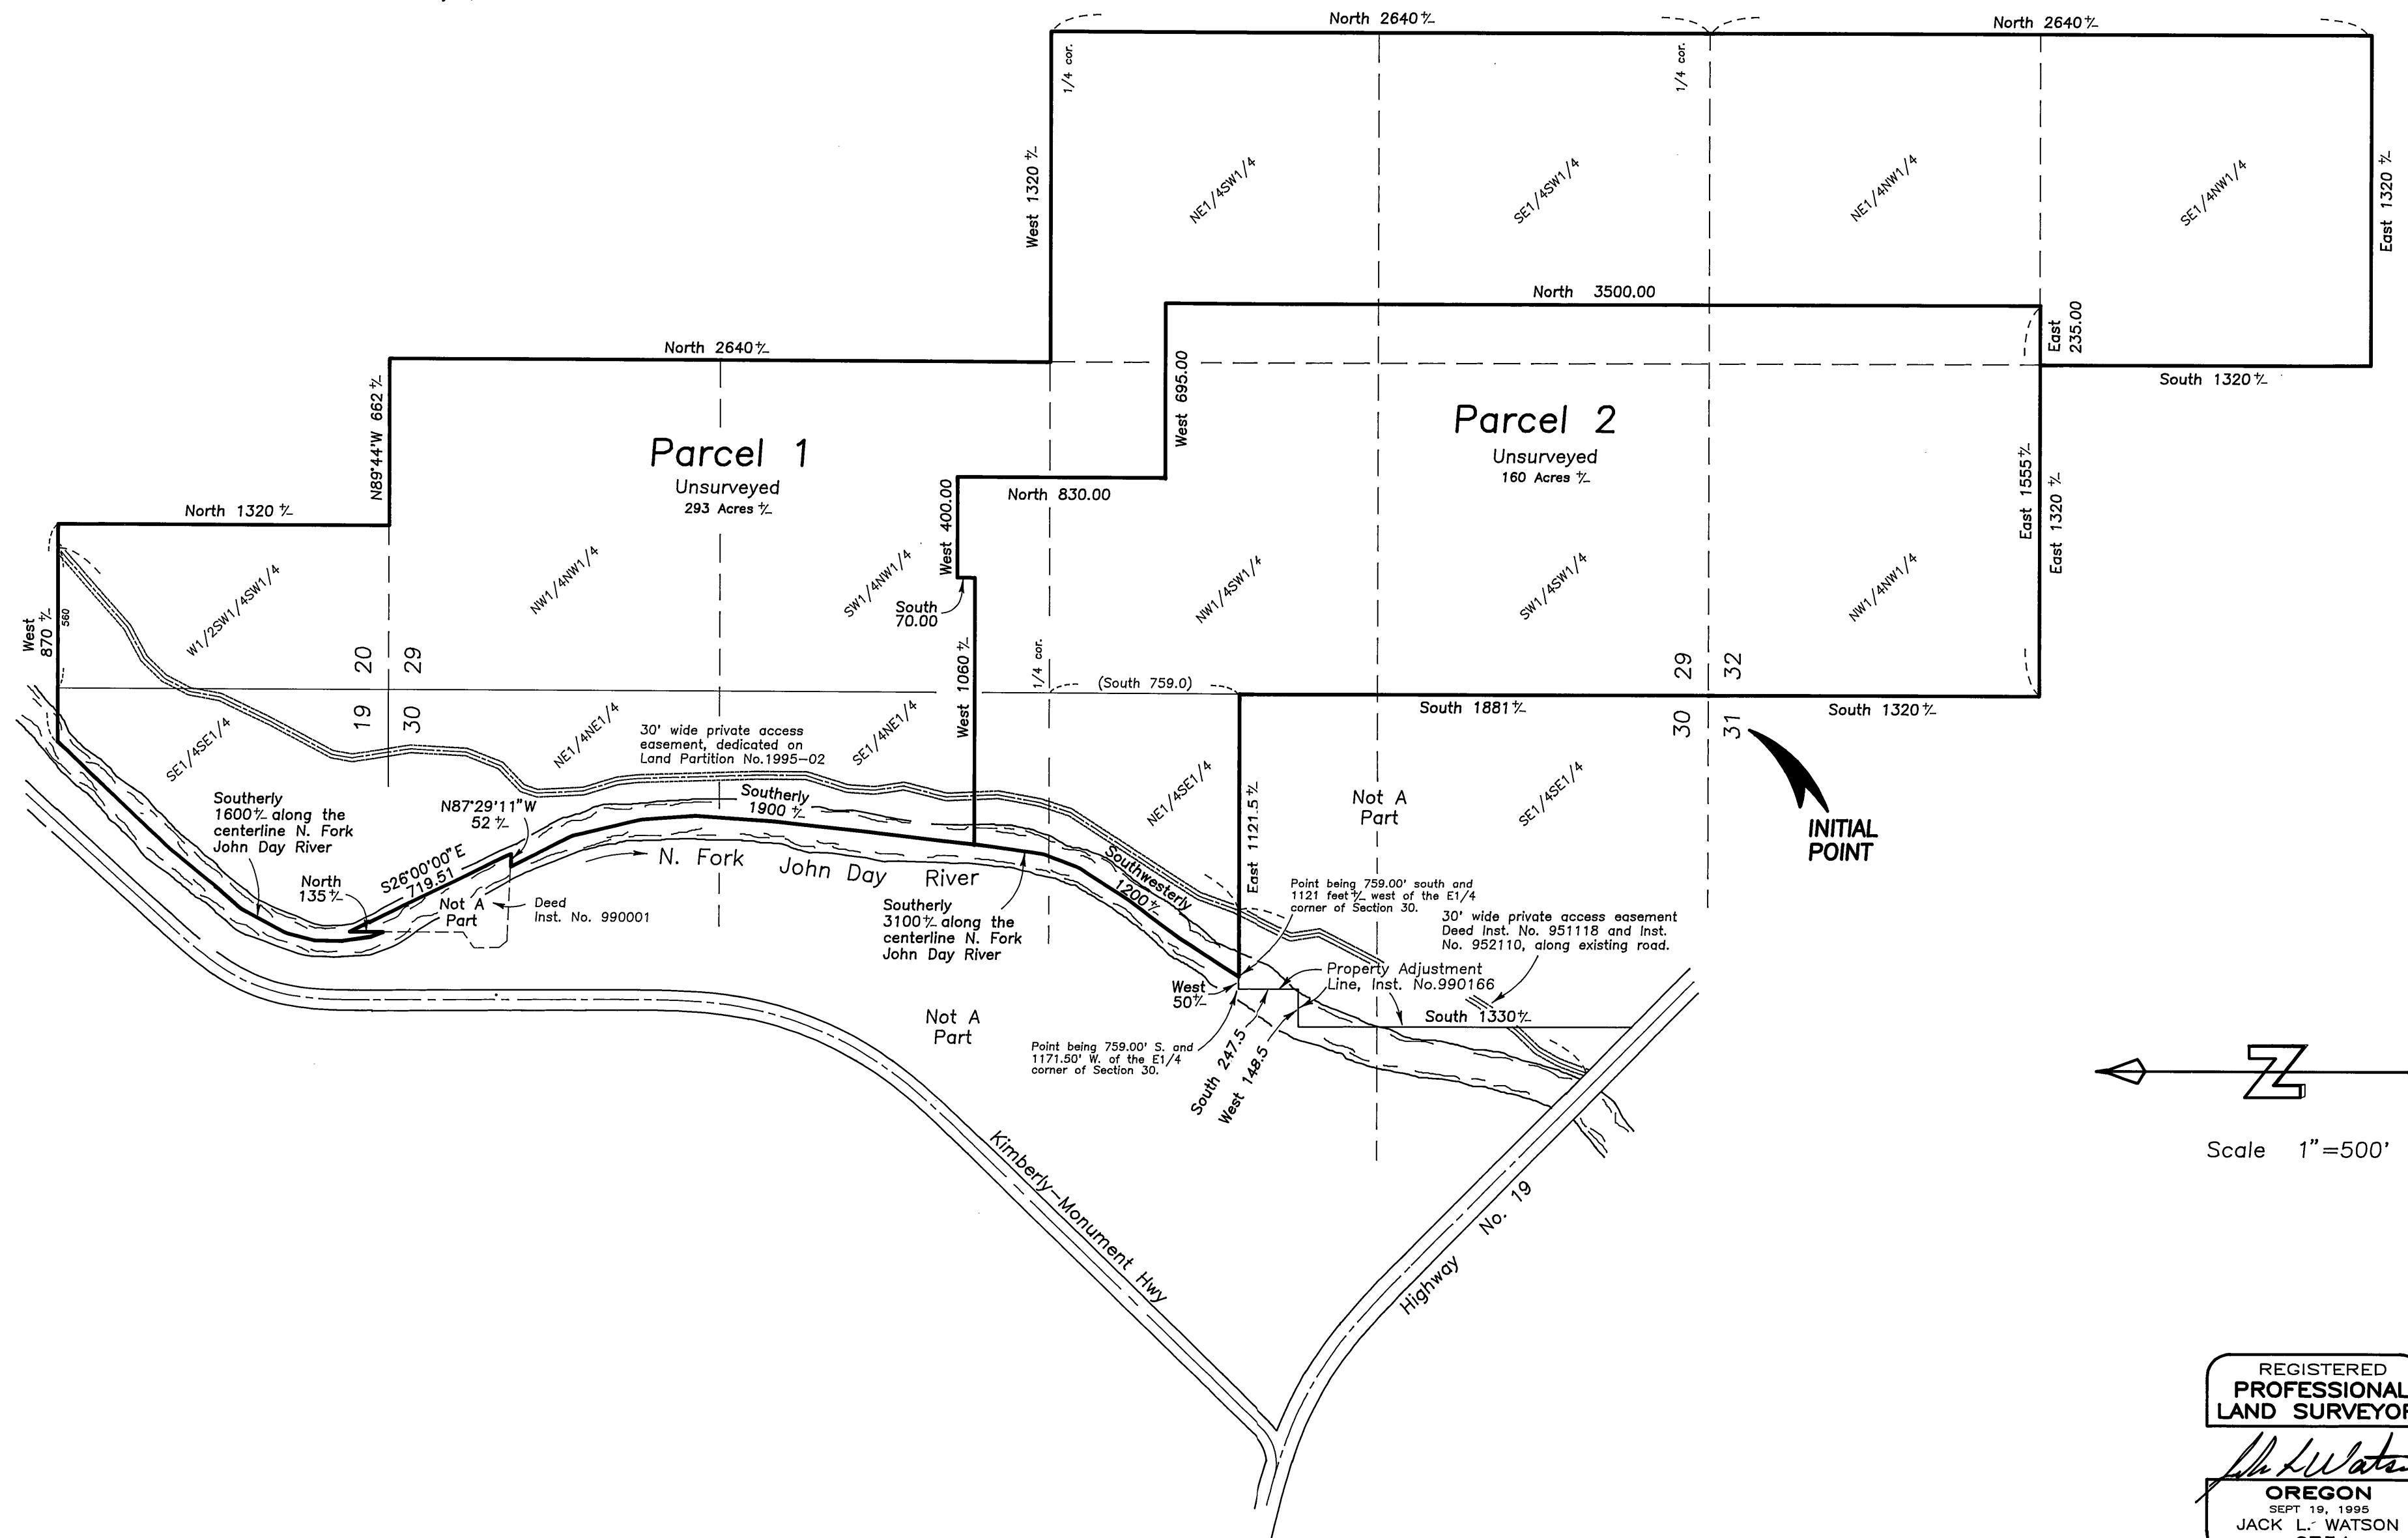

Scale 1"=500'

REGISTERED
PROFESSIONAL
LAND SURVEYOR

Jack L. Watson
OREGON
SEPT 19, 1998
JACK L. WATSON
2734

Renewal Date 6/30/2000