
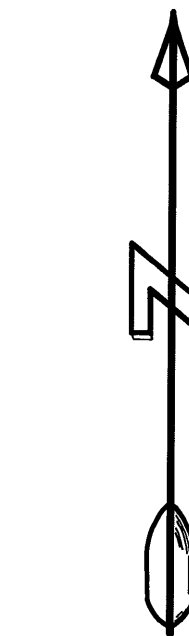


Land Partition Plat No. 99-06

A PARTITION OF PARCEL 1, LAND PARTITION NO. 98-39
SITUATED IN GOV'T LOT 2 AND IN THE SW1/4NE1/4
SECTION 1, T13S, R26E, W.M.
CITY OF DAYVILLE
GRANT COUNTY, OREGON

January 5, 1999

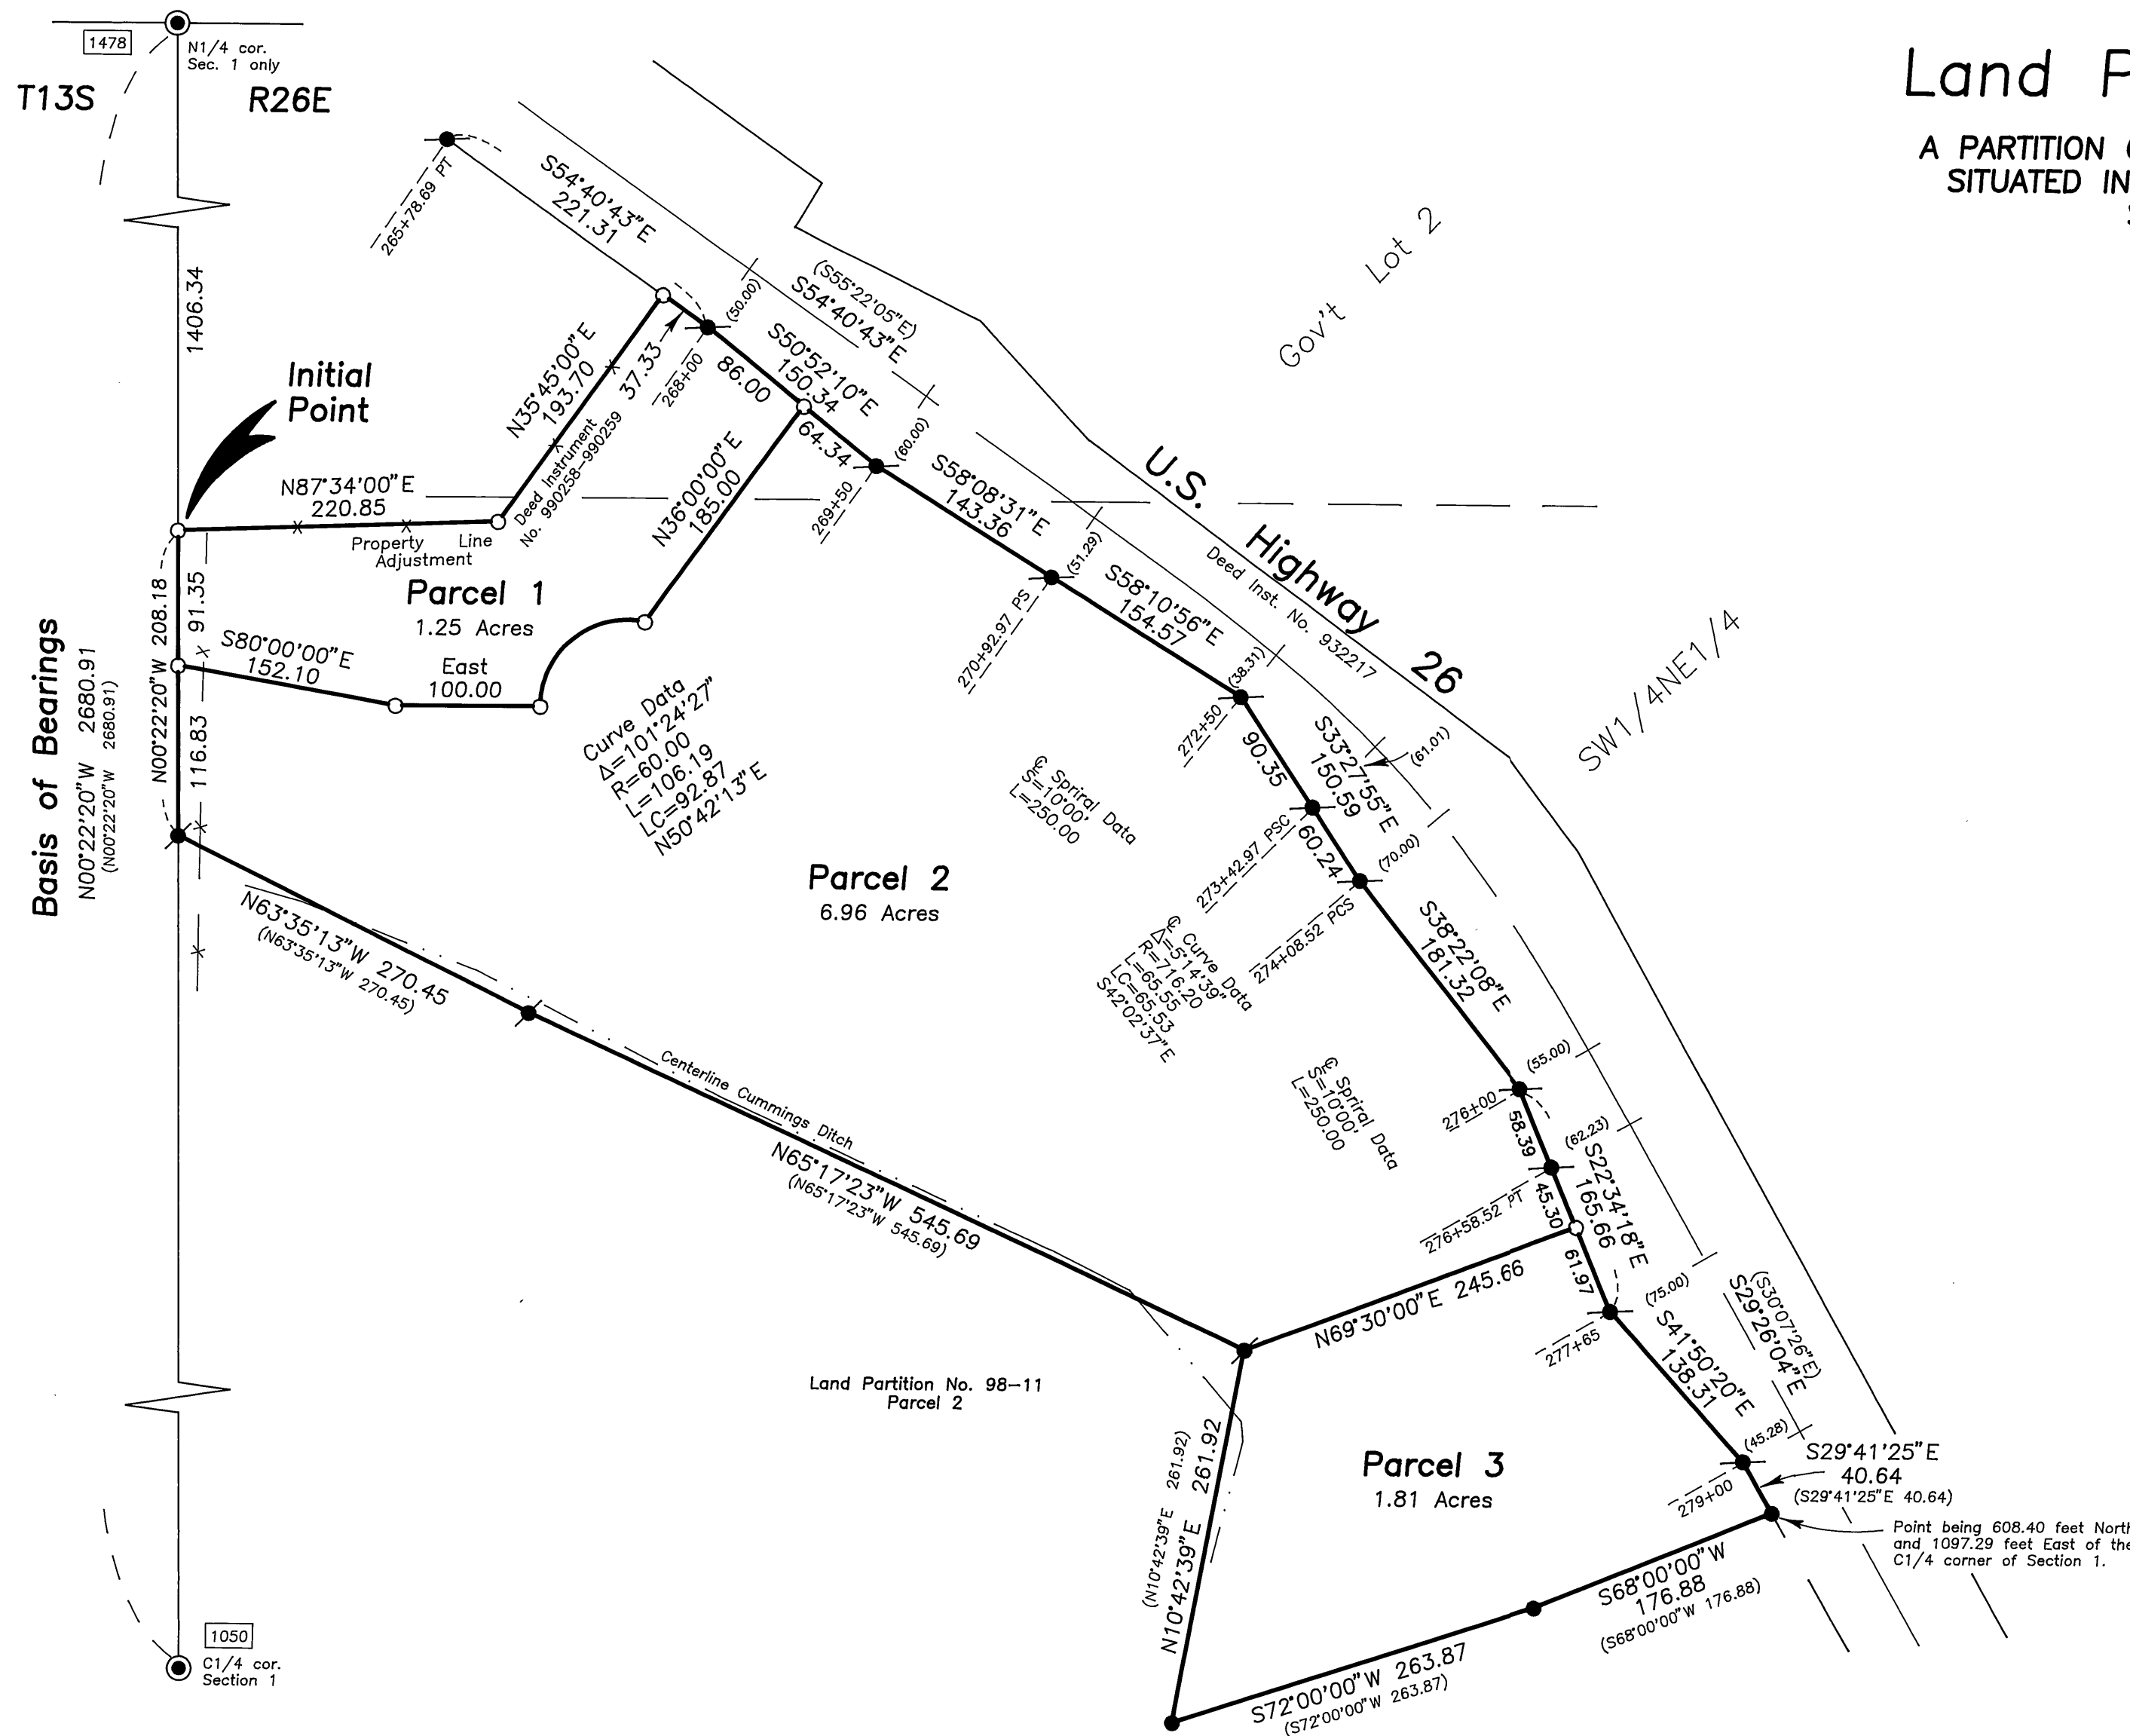

Scale 1"=100'

BASIS OF BEARINGS

Land Partition Plat No. 98-39
As Shown

LEGEND

- Found 2 1/2" aluminum pipe with attached 3" aluminum cap of Record.
- Found 5/8" iron pin with attached red plastic cap. See Land Partition No. 98-39.
- Found 5/8" iron pin with attached yellow plastic cap. (Unrecorded) See Narrative.
- Found 5/8" iron pin with attached yellow plastic cap. See Land Partition No. 98-11.
- Set 5/8"x30" iron pin with attached red plastic cap marked CORNERSTONE SURVEYING, INC.
- X—X Fence Line
- () Record bearing and distance.
- Found monument, see record survey number shown in box.

NOTES:

- 1) The line between Gov't Lot 2 and the SW1/4NE1/4 is shown for general information only.

REGISTERED
PROFESSIONAL
LAND SURVEYOR

Jack L. Watson
OREGON
SEPT 19, 1995
JACK L. WATSON
2734

Renewal Date 6/30/2000