



See Sheet 2

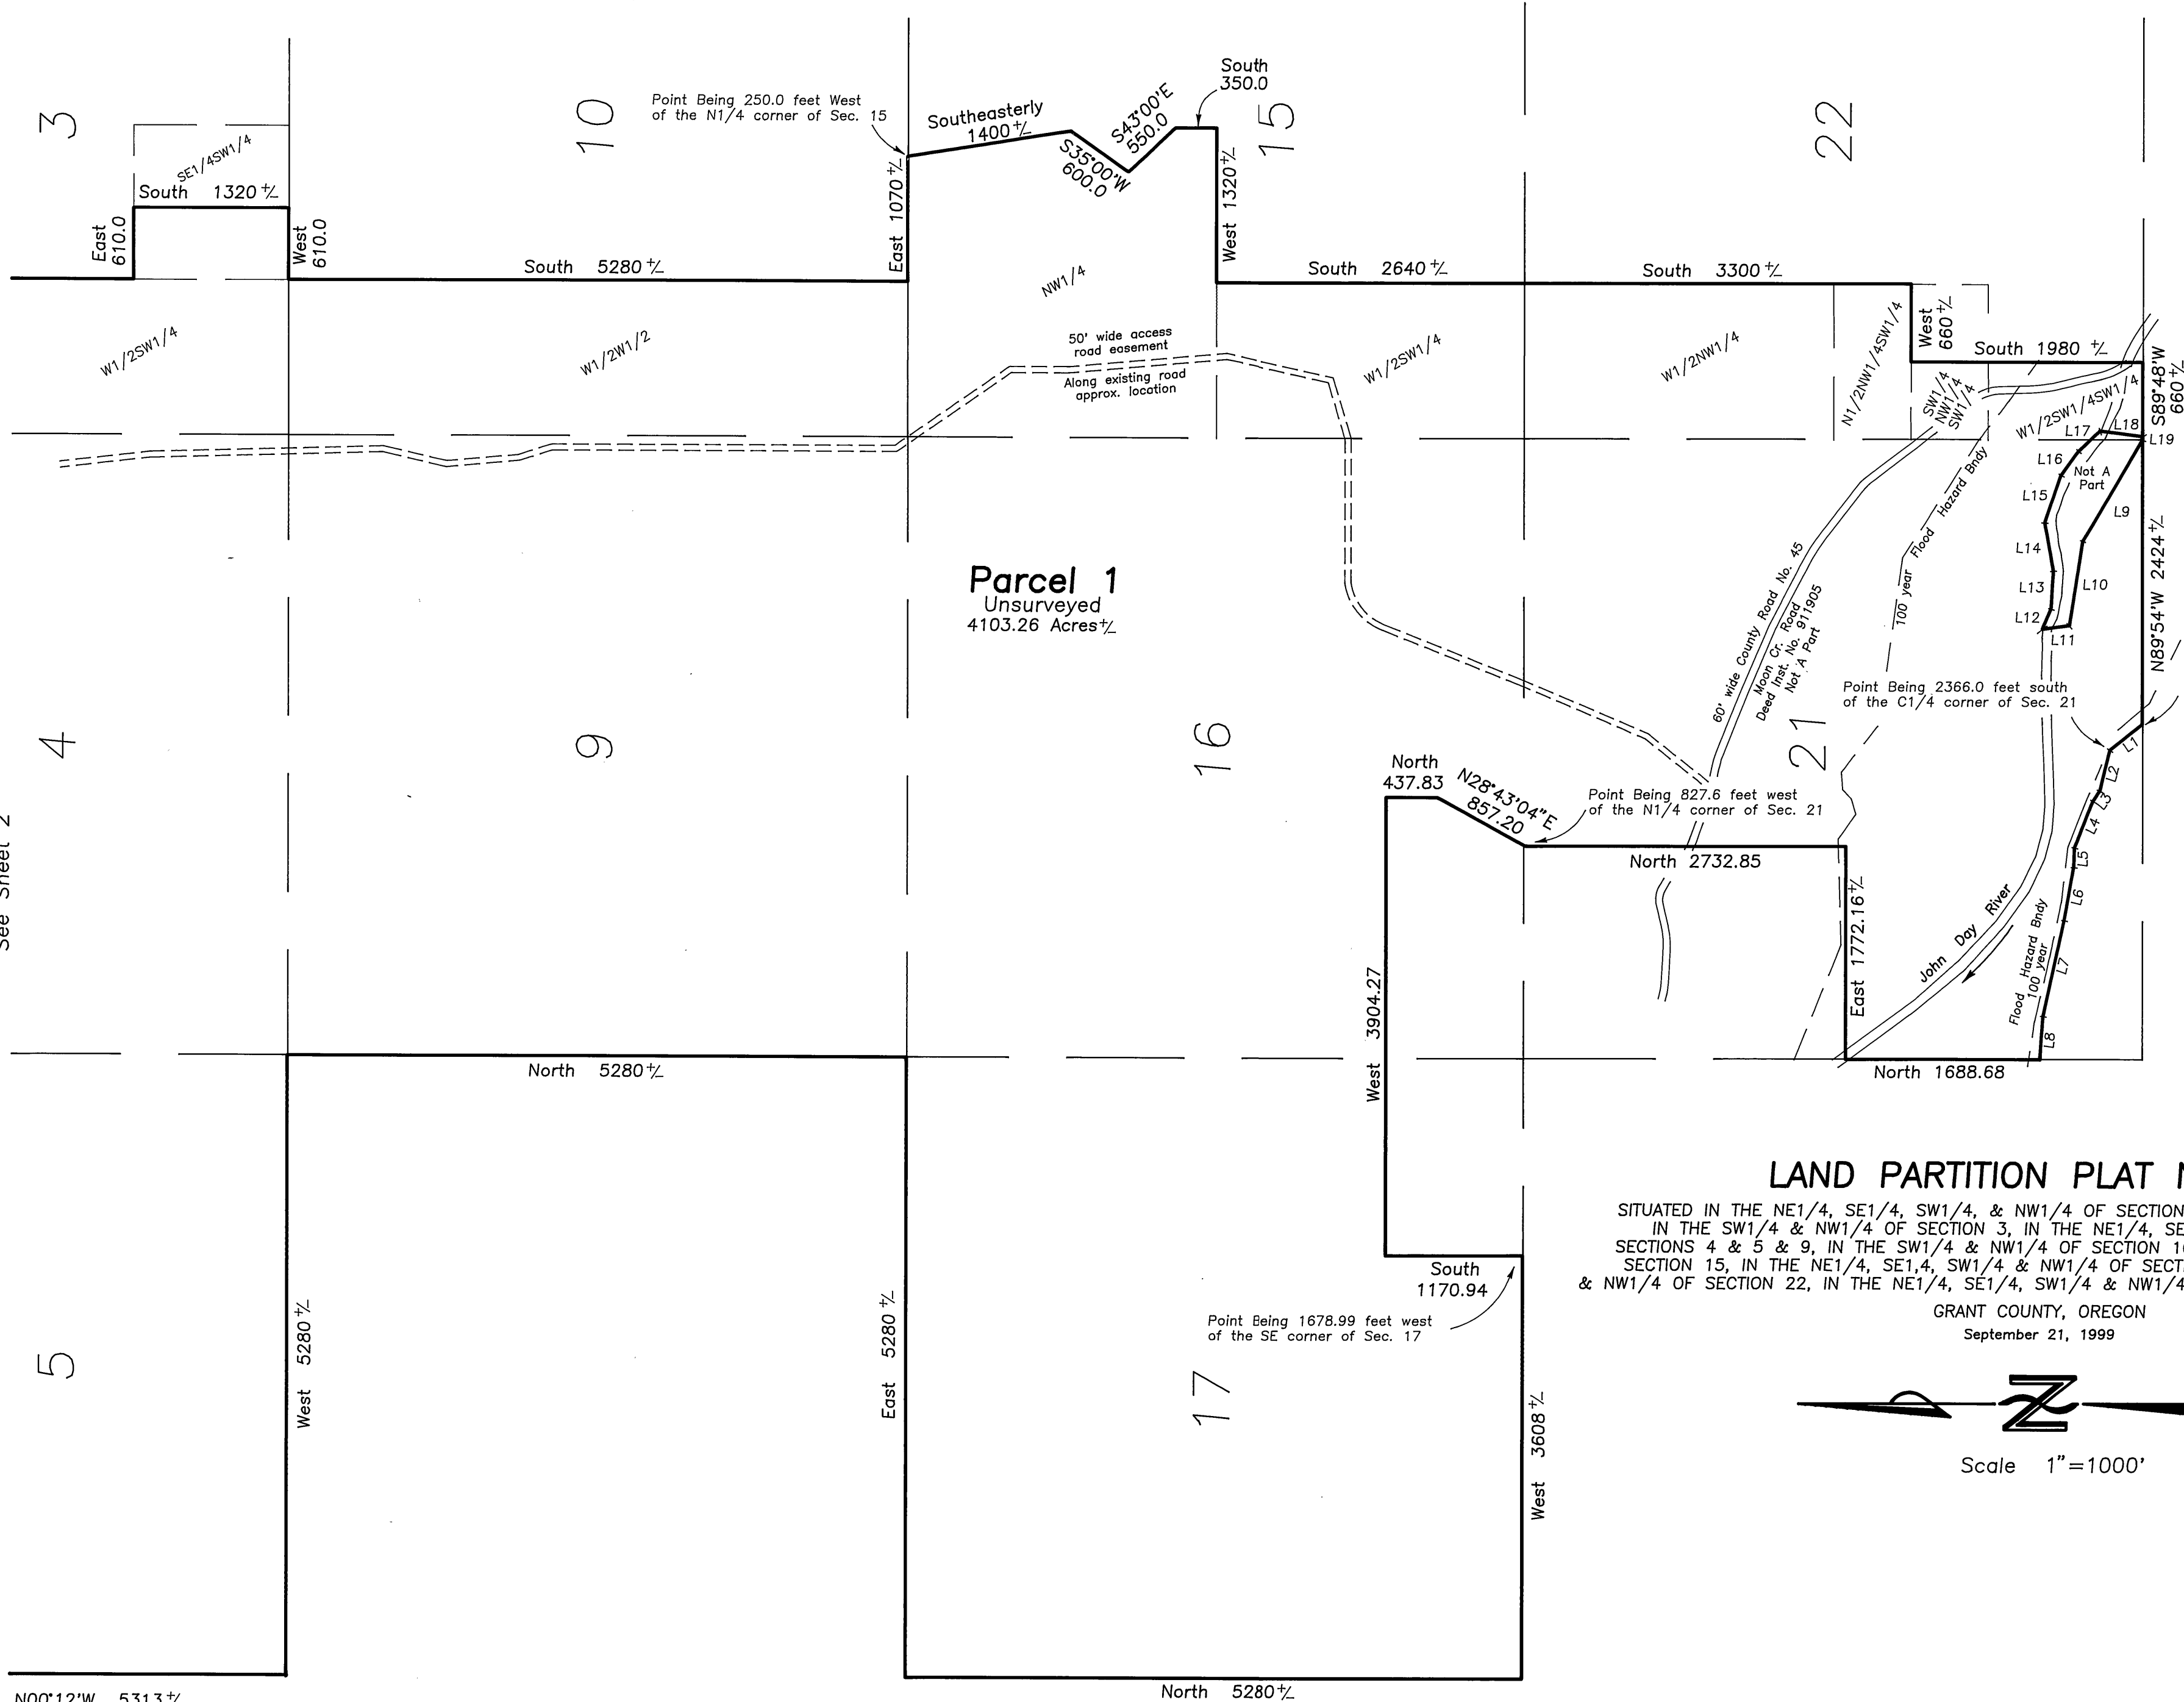

LAND PARTITION PLAT NO. 99-21

SITUATED IN THE NE1/4, SE1/4, SW1/4, & NW1/4 OF SECTIONS 21 & 28 & 33, T12S, R29E
IN THE SW1/4 & NW1/4 OF SECTION 3, IN THE NE1/4, SE1/4, SW1/4, & NW1/4 OF
SECTIONS 4 & 5 & 9, IN THE SW1/4 & NW1/4 OF SECTION 10, IN THE SW1/4 & NW1/4 OF
SECTION 15, IN THE NE1/4, SE1/4, SW1/4 & NW1/4 OF SECTIONS 16 & 17, IN THE SW1/4
& NW1/4 OF SECTION 22, IN THE NE1/4, SE1/4, SW1/4 & NW1/4 OF SECTION 21, T13S, R29E, W.M.

GRANT COUNTY, OREGON
September 21, 1999

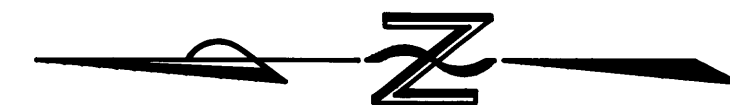

Scale 1"=1000'

REGISTERED
PROFESSIONAL
LAND SURVEYOR

Jack L. Watson
OREGON
SEPT 19, 1998
JACK L. WATSON
2734

Renewal Date 6/30/2000