


1/4" Iron Bar - N.E. Cor. NW 1/4 SW 1/4 Sec. 23

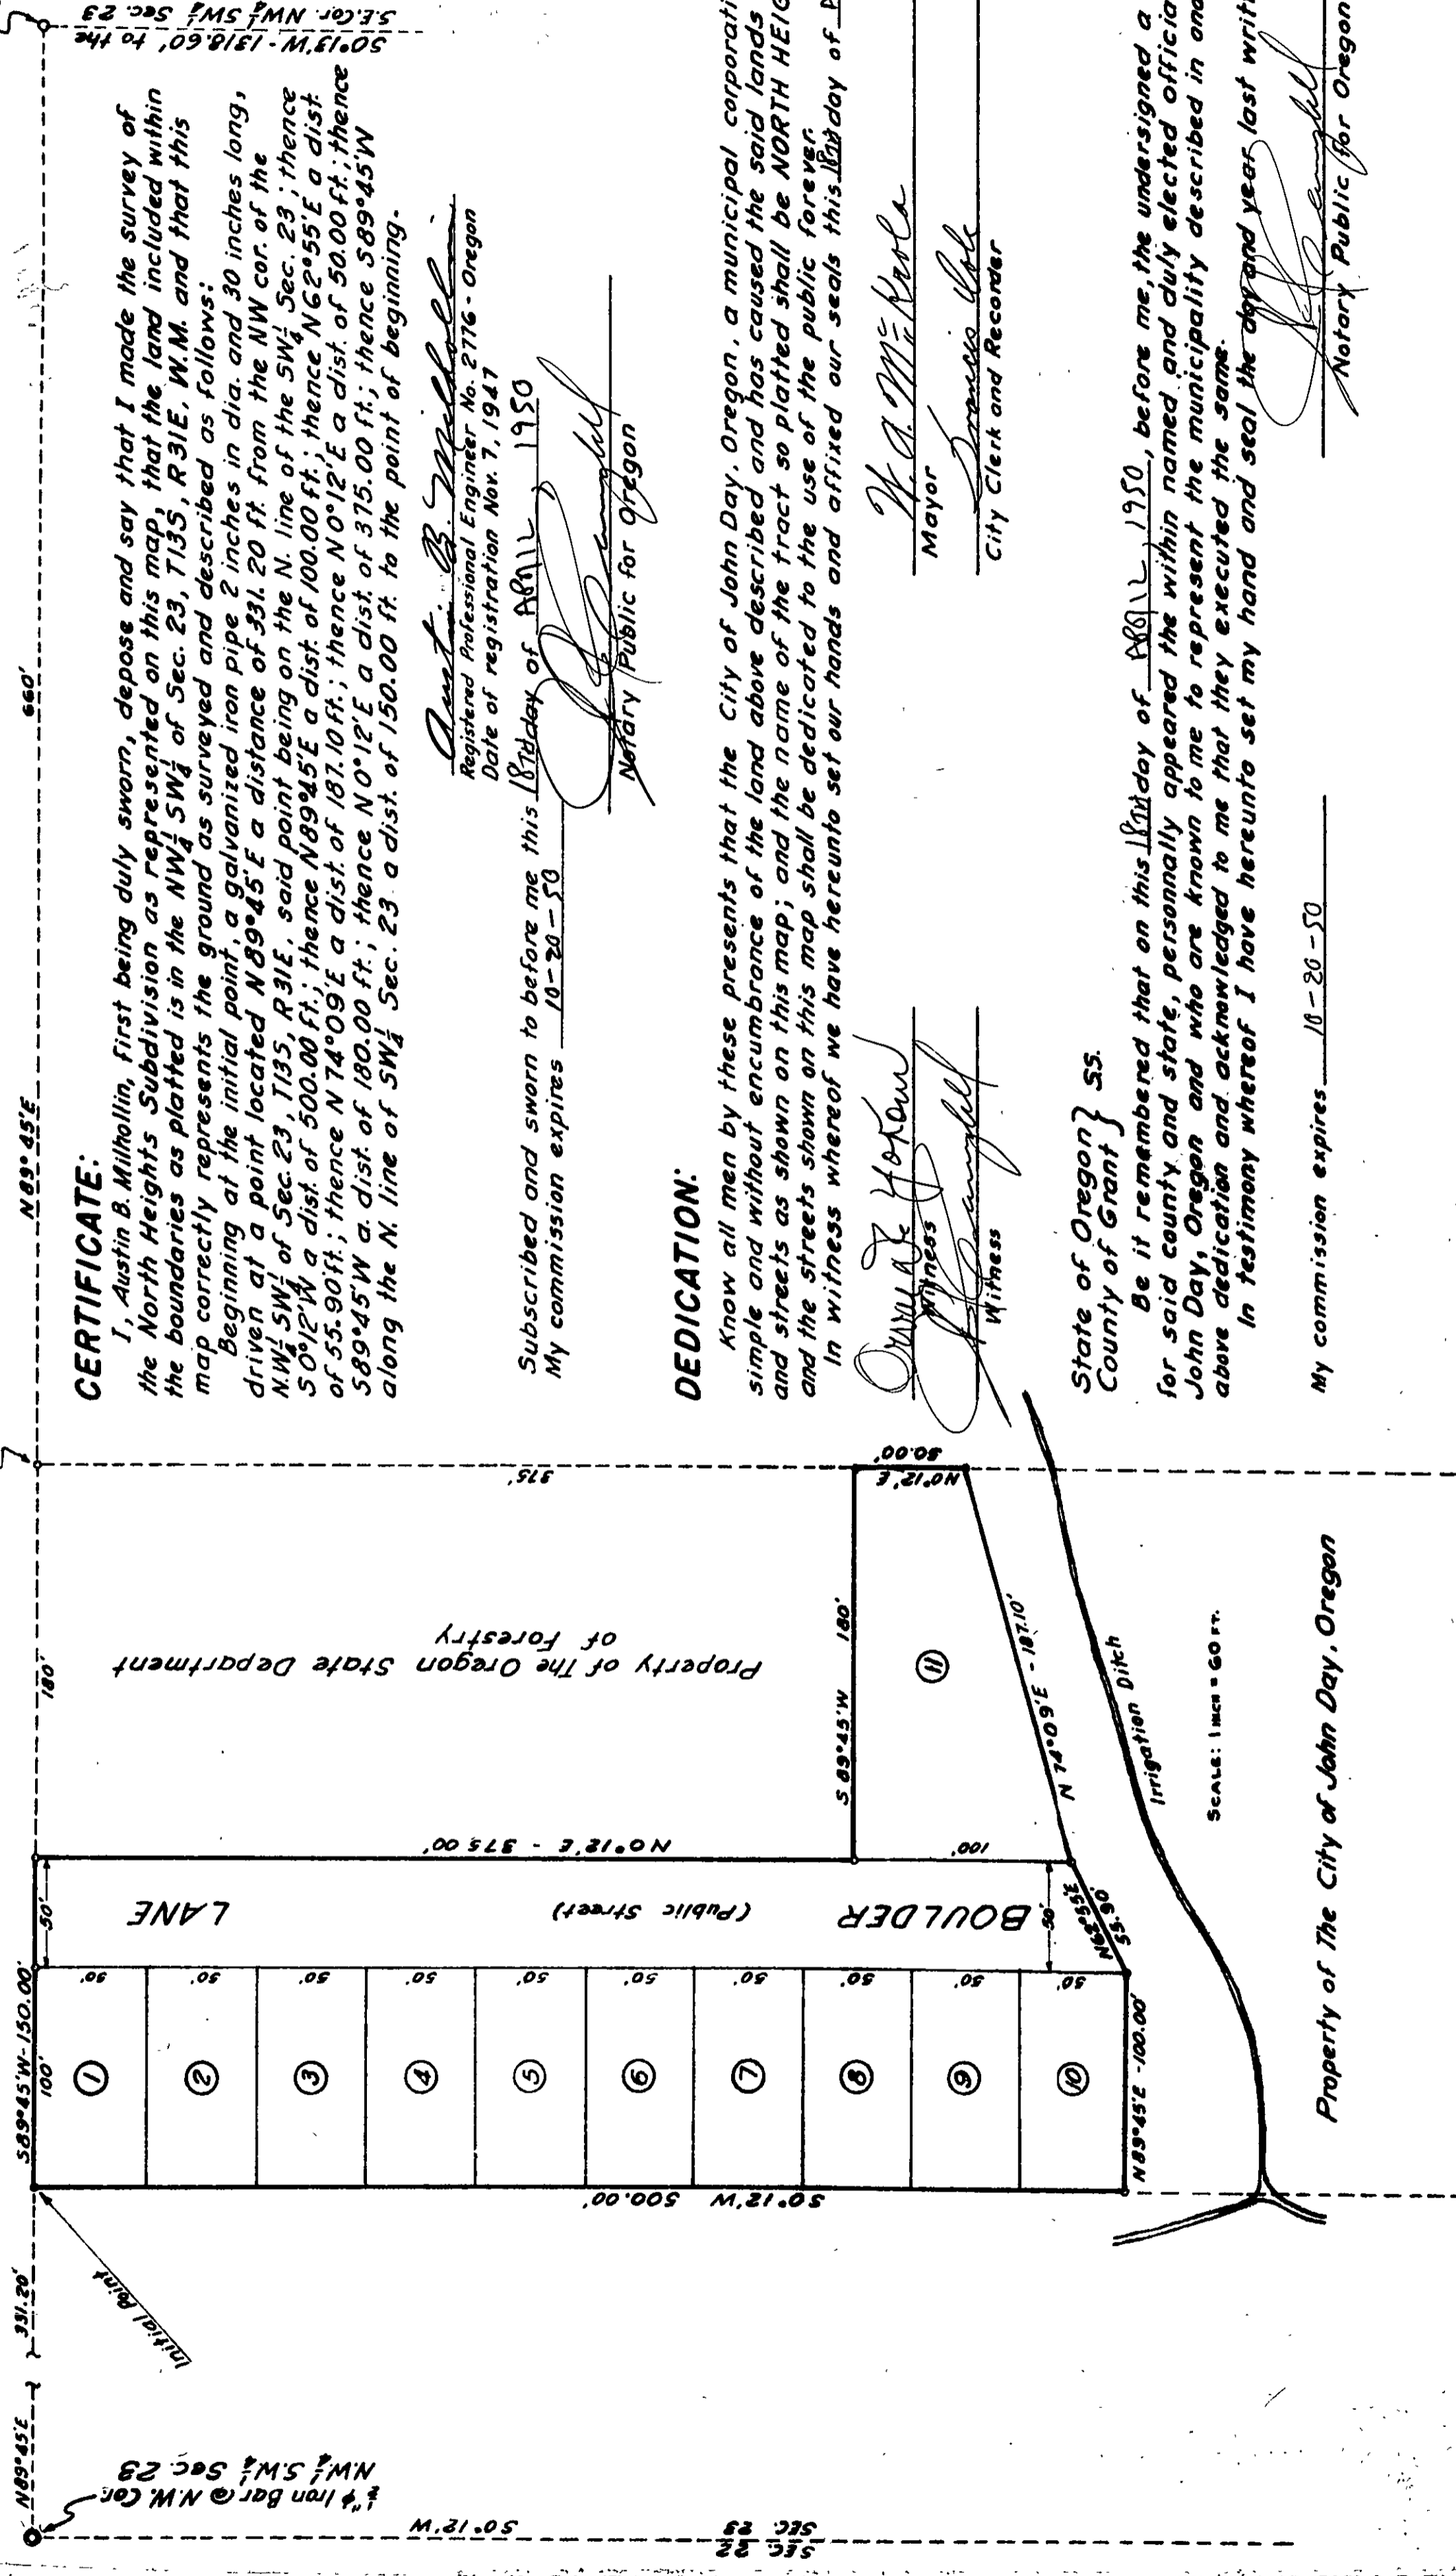

CERTIFICATE:

I, Austin B. Milhollin, first being duly sworn, depose and say that I made the survey of the North Heights Subdivision as represented on this map, that the land included within the boundaries as platted is in the NW 1/4 SW 1/4 of Sec. 23, T135, R31E, W.M. and that this map correctly represents the ground as surveyed and described as follows:

Beginning at the initial point, a galvanized iron pipe 2 inches in dia. and 30 inches long, driven at a point located N 89°45' E a distance of 331.20 ft. from the NW cor. of the NW 1/4 SW 1/4 of Sec. 23, T135, R31E, said point being on the N. line of the SW 1/4 Sec. 23; thence S 0°12' W a dist. of 500.00 ft.; thence N 89°45' E a dist. of 100.00 ft.; thence N 62°55' E a dist. of 55.90 ft.; thence N 74°09' E a dist. of 187.10 ft.; thence N 0°12' E a dist. of 50.00 ft.; thence S 89°45' W a dist. of 180.00 ft.; thence N 0°12' E a dist. of 375.00 ft.; thence S 89°45' W along the N. line of SW 1/4 Sec. 23 a dist. of 150.00 ft. to the point of beginning.

Austin B. Milhollin
 Registered Professional Engineer No. 2776 - Oregon
 Date of registration Nov. 7, 1947

Subscribed and sworn to before me this 18th day of April, 1950
 My commission expires 10-20-50
[Signature]
 Notary Public for Oregon

DEDICATION:

Know all men by these presents that the City of John Day, Oregon, a municipal corporation, is the owner in fee simple and without encumbrance of the land above described and has caused the said lands to be platted into lots and streets as shown on this map; and the name of the tract so platted shall be NORTH HEIGHTS SUBDIVISION; and the streets shown on this map shall be dedicated to the use of the public forever.

In witness whereof we have hereunto set our hands and affixed our seals this 18th day of April, 1950

Orville J. Yokum
 Mayor
[Signature]
 City Clerk and Recorder

State of Oregon }
 County of Grant } ss.

Be it remembered that on this 18th day of April, 1950, before me, the undersigned a Notary Public in and for said county and state, personally appeared the within named and duly elected officials of the City of John Day, Oregon and who are known to me to represent the municipality described in and who executed the above dedication and acknowledged to me that they executed the same.

In testimony whereof I have hereunto set my hand and seal the day and year last written above.

My commission expires 10-20-50
[Signature]
 Notary Public for Oregon

APPROVAL:

We, the undersigned officers in and for Grant County, Oregon, have examined this map of the North Heights Subdivision, and find that it is so platted that it can be filed without prejudice to the public interest and we hereby approve the same by affixing our hands and the seal of the County Court of the State of Oregon for the County of Grant.

O. L. Diebert
 County Judge
[Signature]
 County Commissioner
[Signature]
 County Commissioner

[Signature]
 County Clerk
[Signature]
 County Assessor
[Signature]
 County Surveyor

NORTH HEIGHTS SUBDIVISION

GRANT COUNTY, OREGON

STATE OF OREGON,
 County of Grant,
 I, John Livens, County Clerk and Clerk of the Circuit Court and Custodian of the Records in and for said County and State, do hereby certify that I have carefully compared the foregoing copy of
[Signature]
 Plat
 with the original thereof as the same appears on file and of record in my office and in my official custody, and the same is a true and correct copy of said original and of the whole thereof. In Witness Whereof, I have hereunto set my hand and affixed my official seal this 19th day of April, 1950.
[Signature]
 County Clerk, Deputy

50.13' W - 1318.60' to the SE COR. NW 1/4 SW 1/4 Sec. 23